


PLAN OF BALCONY AND MEZZANINE FLOORS

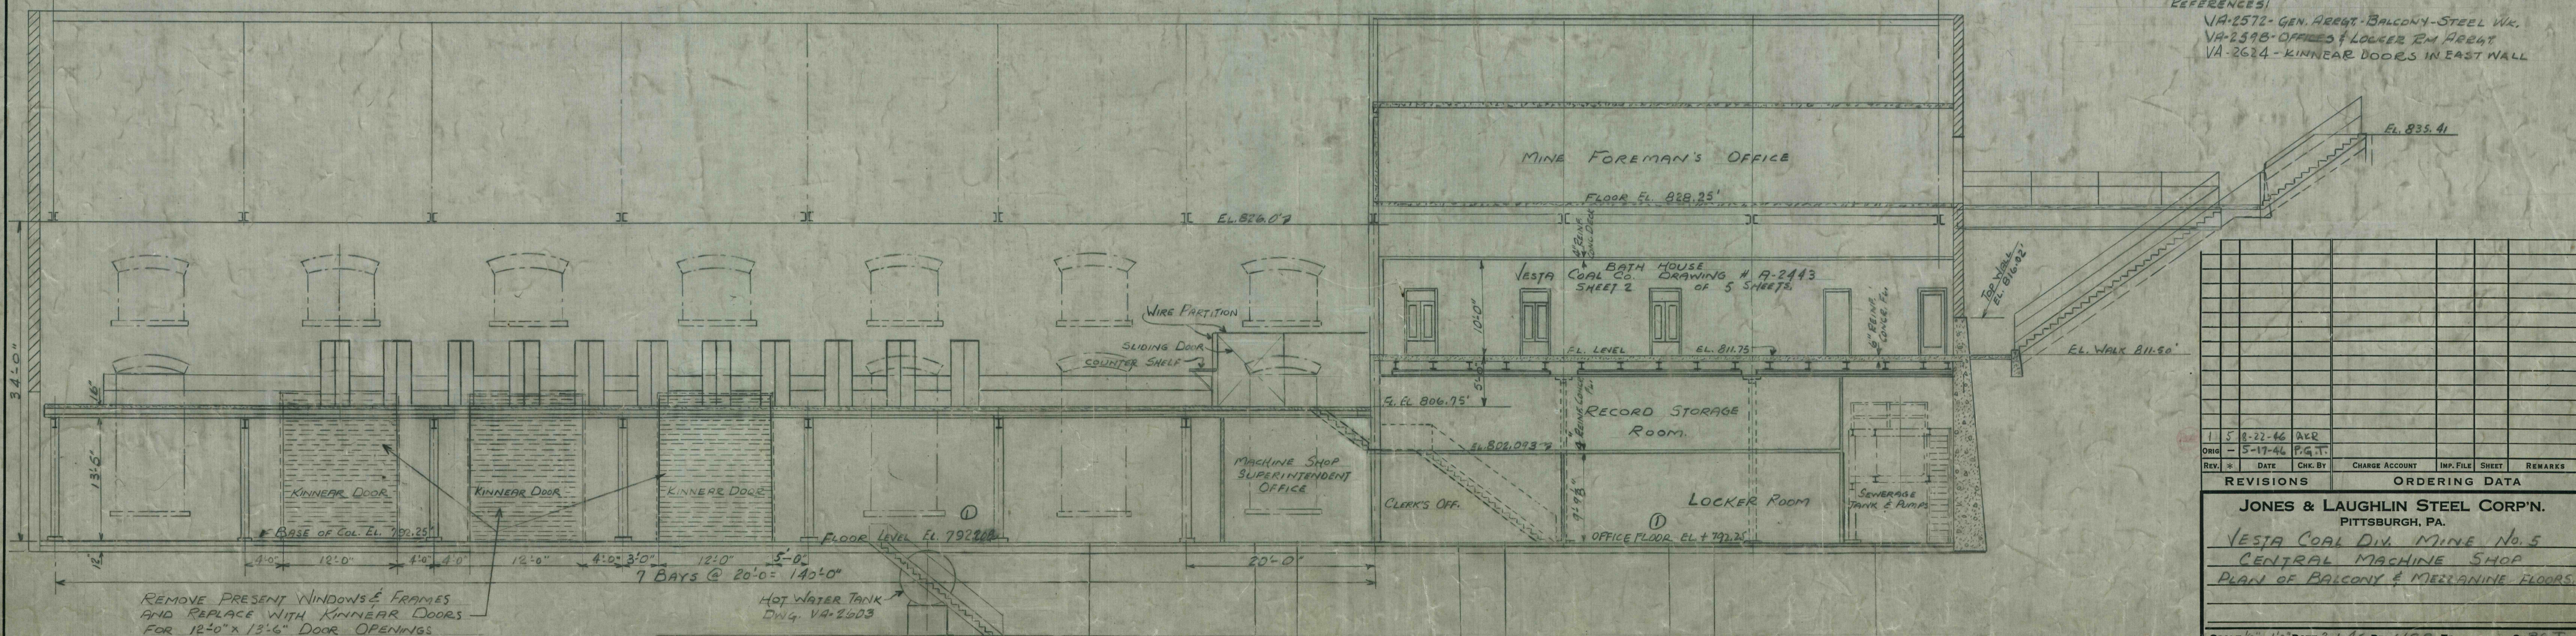

LONGITUDINAL SECTION "A-A"

REFERENCES:
 VA-2572 - GEN. ARRGT. BALCONY - STEEL WK.
 VA-2598 - OFFICES & LOWER RM ARRGT.
 VA-2624 - KINNAR DOORS IN EAST WALL

REV.	DATE	CHK BY	CHARGE ACCOUNT	IMP. FILE	SHEET	REMARKS
1	5-22-46	AER				
2	5-17-46	P.G.T.				

REVISIONS ORDERING DATA

JONES & LAUGHLIN STEEL CORP'N.
 PITTSBURGH, PA.

VESTA COAL DIV. MINE No. 5
 CENTRAL MACHINE SHOP
 PLAN OF BALCONY & MEZZANINE FLOORS.

SCALE: 1/4" = 1'-0" DATE: 3-1-46 DR: H.R.A. TR. CK: P.G.T.

APPROVED: VA-2599