


PLAN OF MACHINE SHOP - 1ST OR MAIN FLOOR
SCALE - 1/8" = 1'-0"

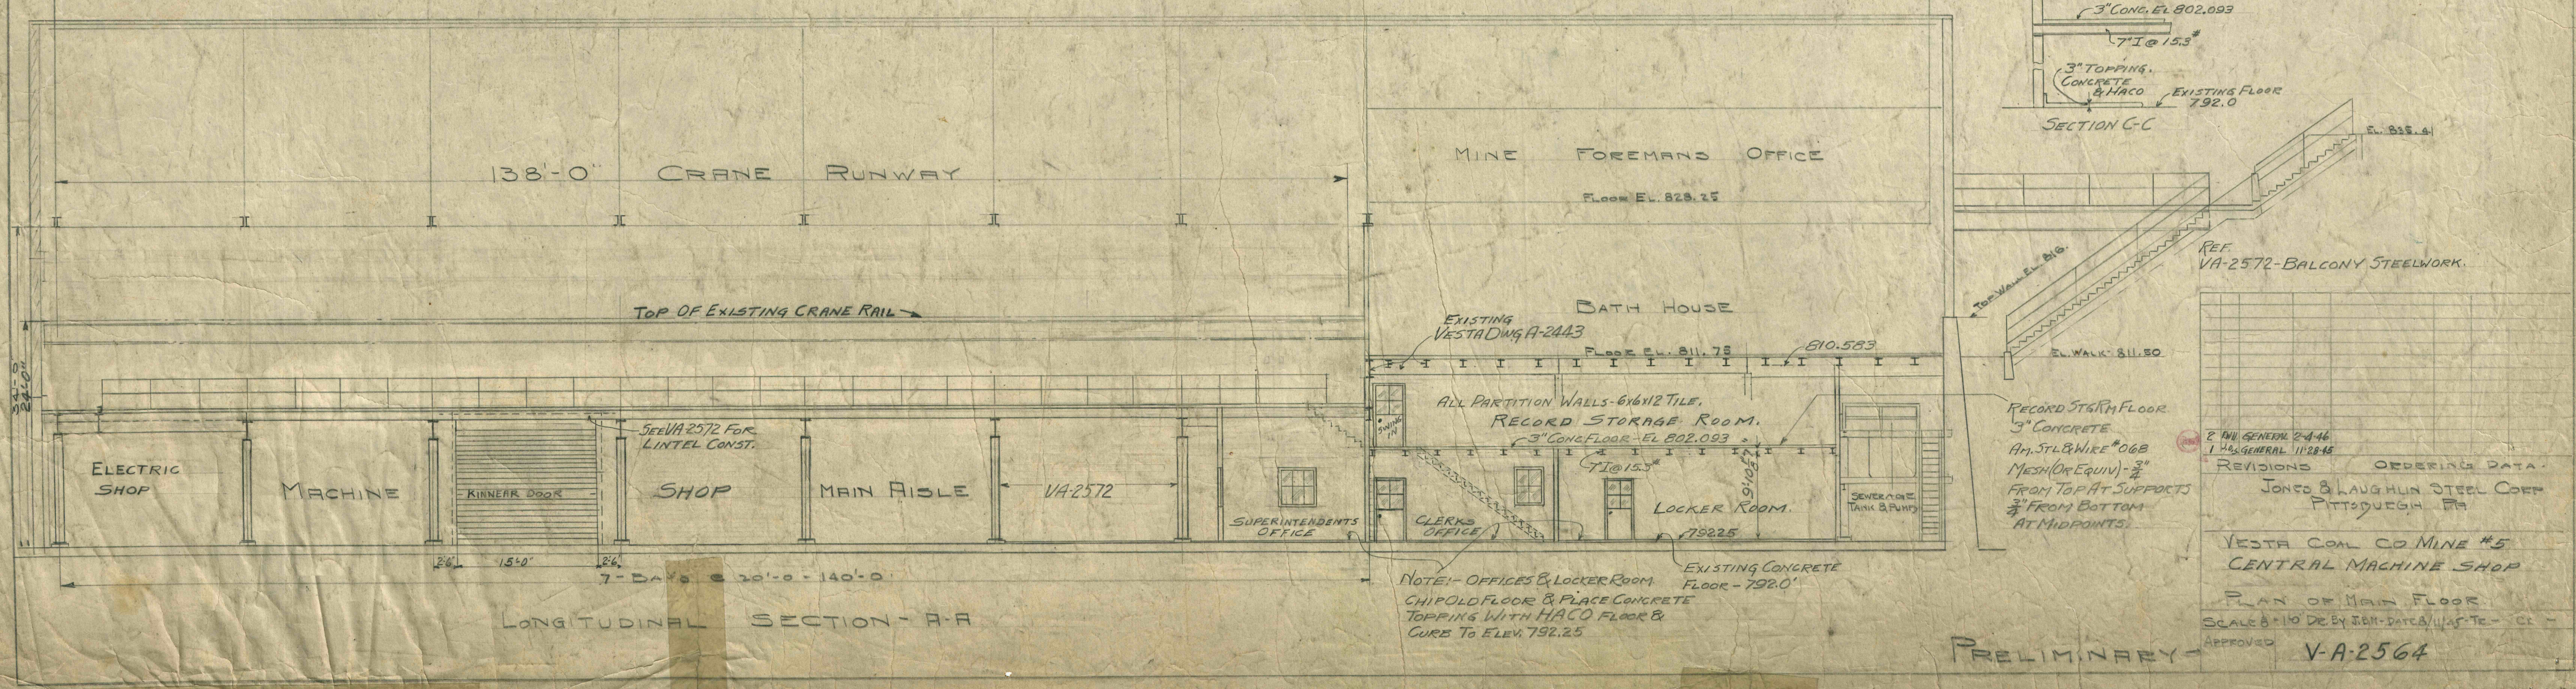

LONGITUDINAL SECTION - A-A

SECTION C-C

5" 6x12 TILE
3" CONG. EL. 802.093
7" I @ 15.3"
3" TOPPING CONCRETE & HACO
EXISTING FLOOR 792.0

REF. VA-2572-BALCONY STEELWORK.

RECORD STORAGE FLOOR
5" CONCRETE
AN. STL & WIRE #06B
MESH (OR EQUIV) - 3"
FROM TOP AT SUPPORTS
3" FROM BOTTOM AT MIDPOINTS.

2 IN. GENERAL 2-4-46
1 IN. GENERAL 11-28-45

REVISIONS ORDERING DATA
JONES & LAUGHLIN STEEL CORP
PITTSBURGH PA

VESTA COAL CO MINE #5
CENTRAL MACHINE SHOP

PLAN OF MAIN FLOOR
SCALE 1/10" DE BY REH-DATA/11-28-45

APPROVED V-A-2564

PRELIMINARY