




WESTERN ELEVATION.

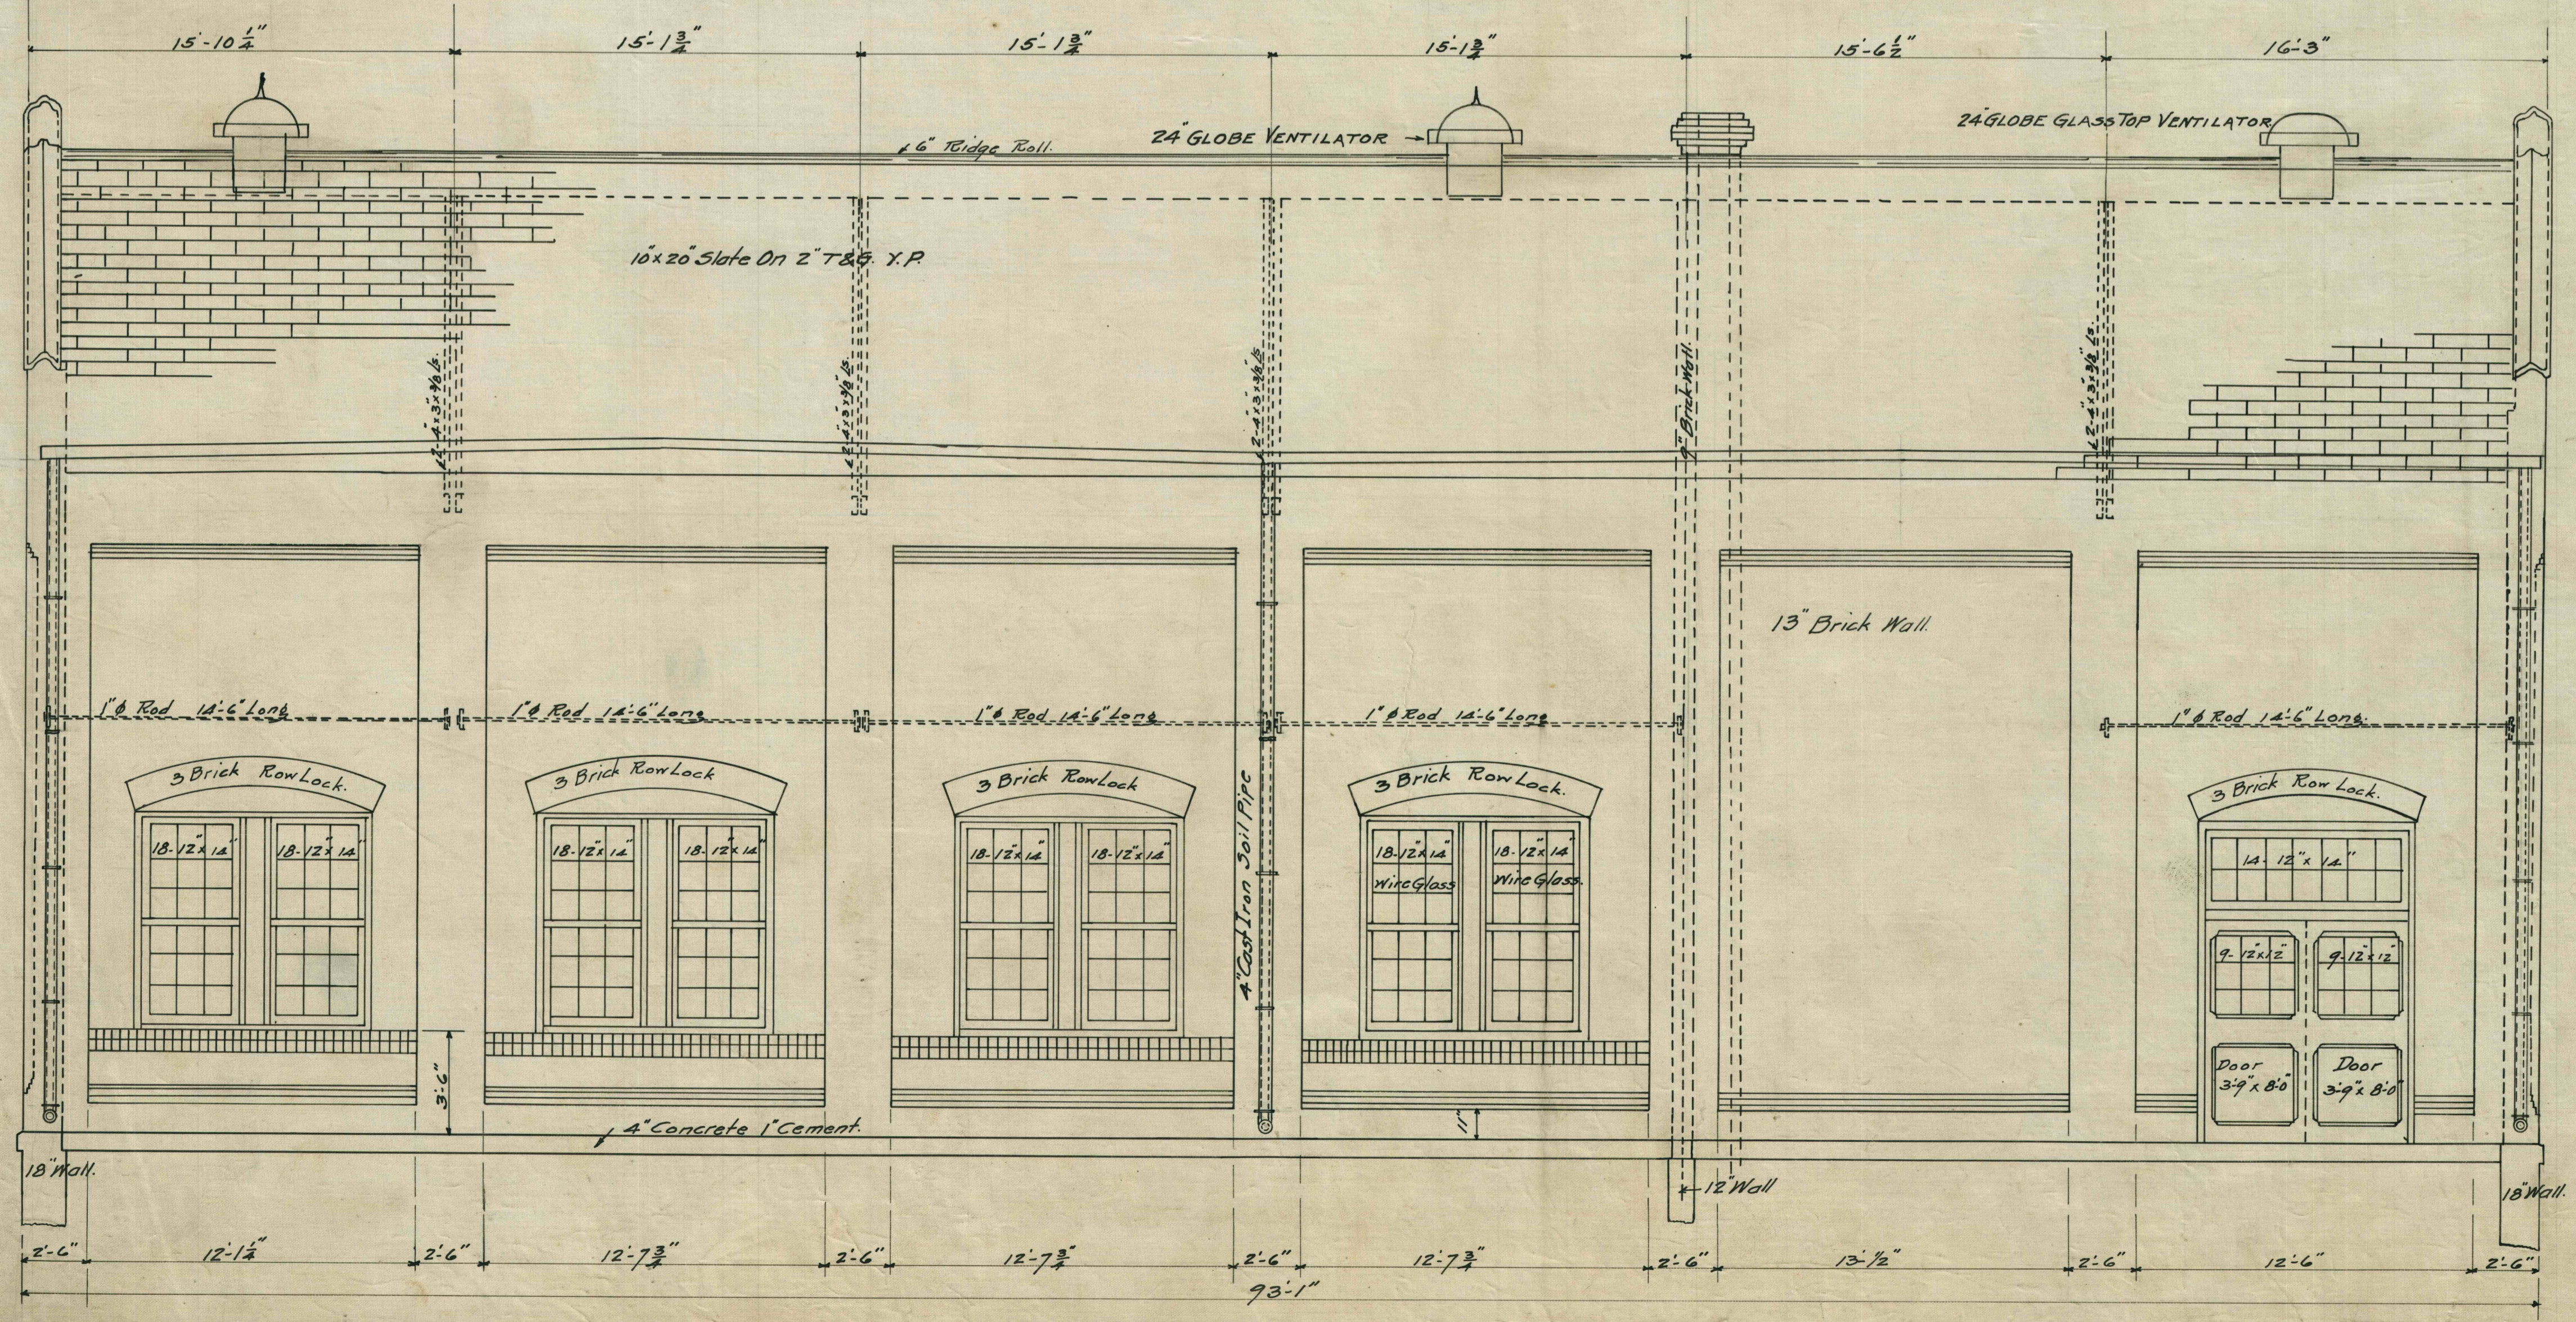

EASTERN ELEVATION.

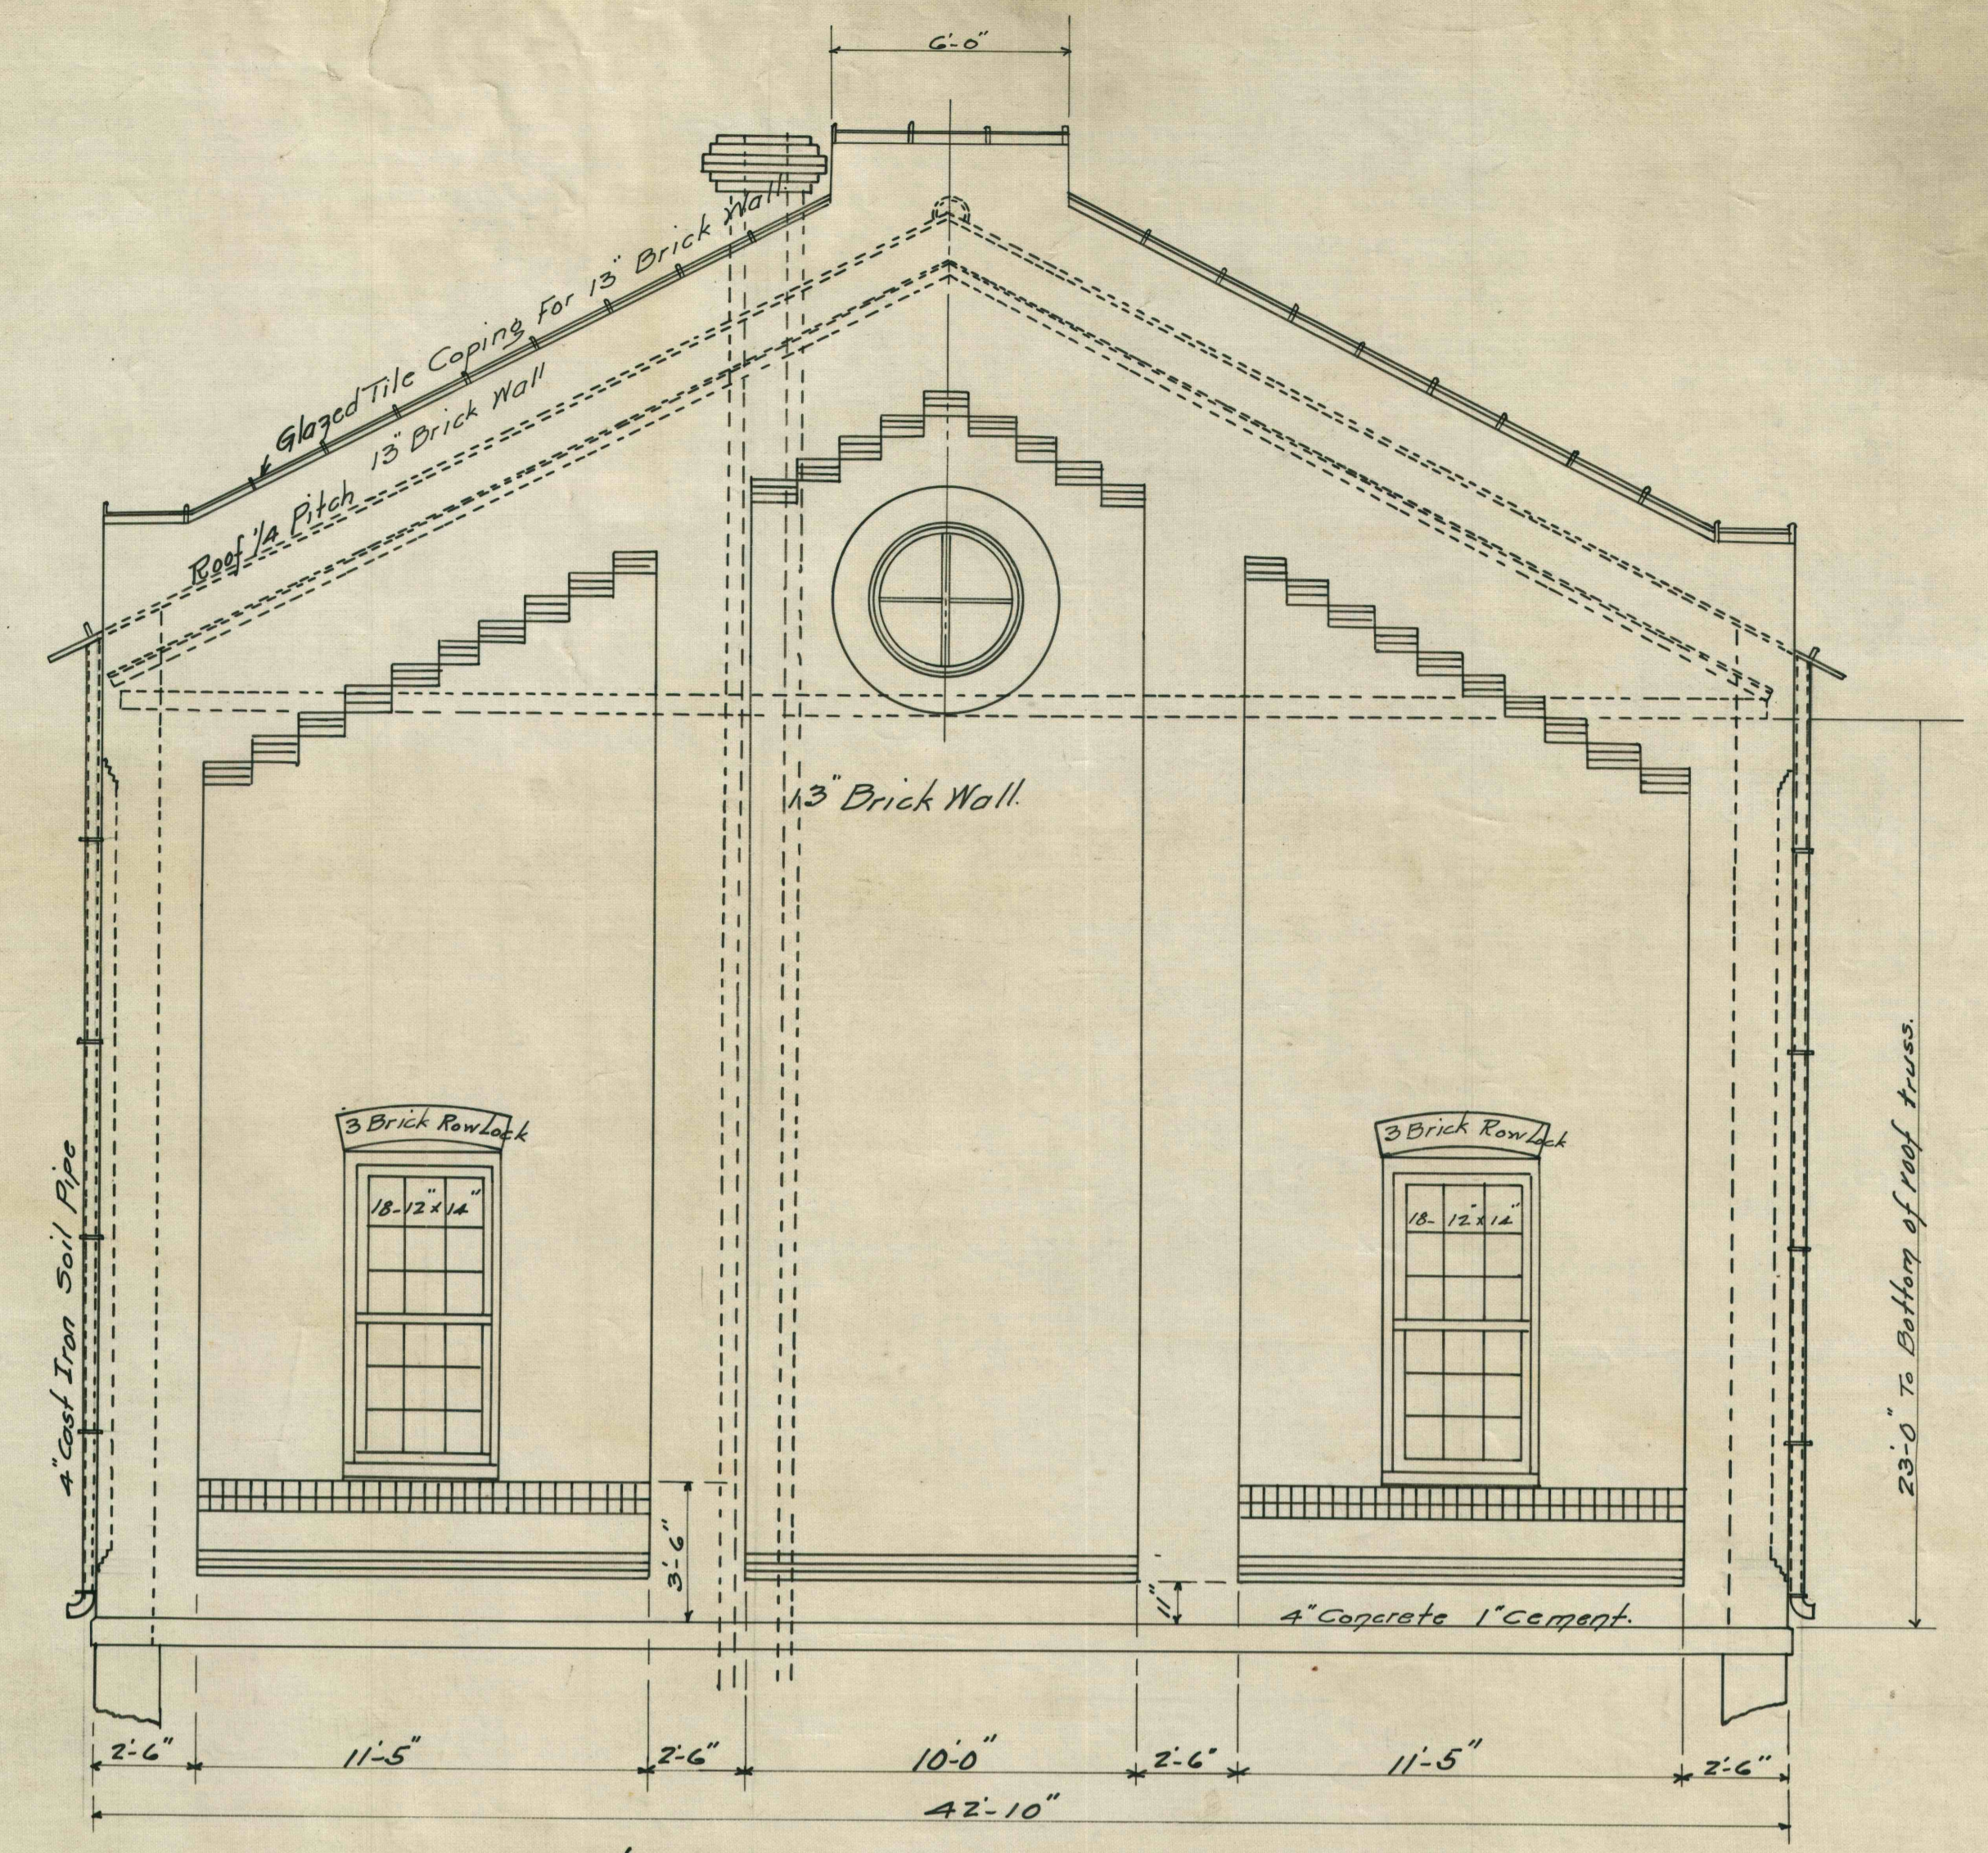

NORTHERN ELEVATION.

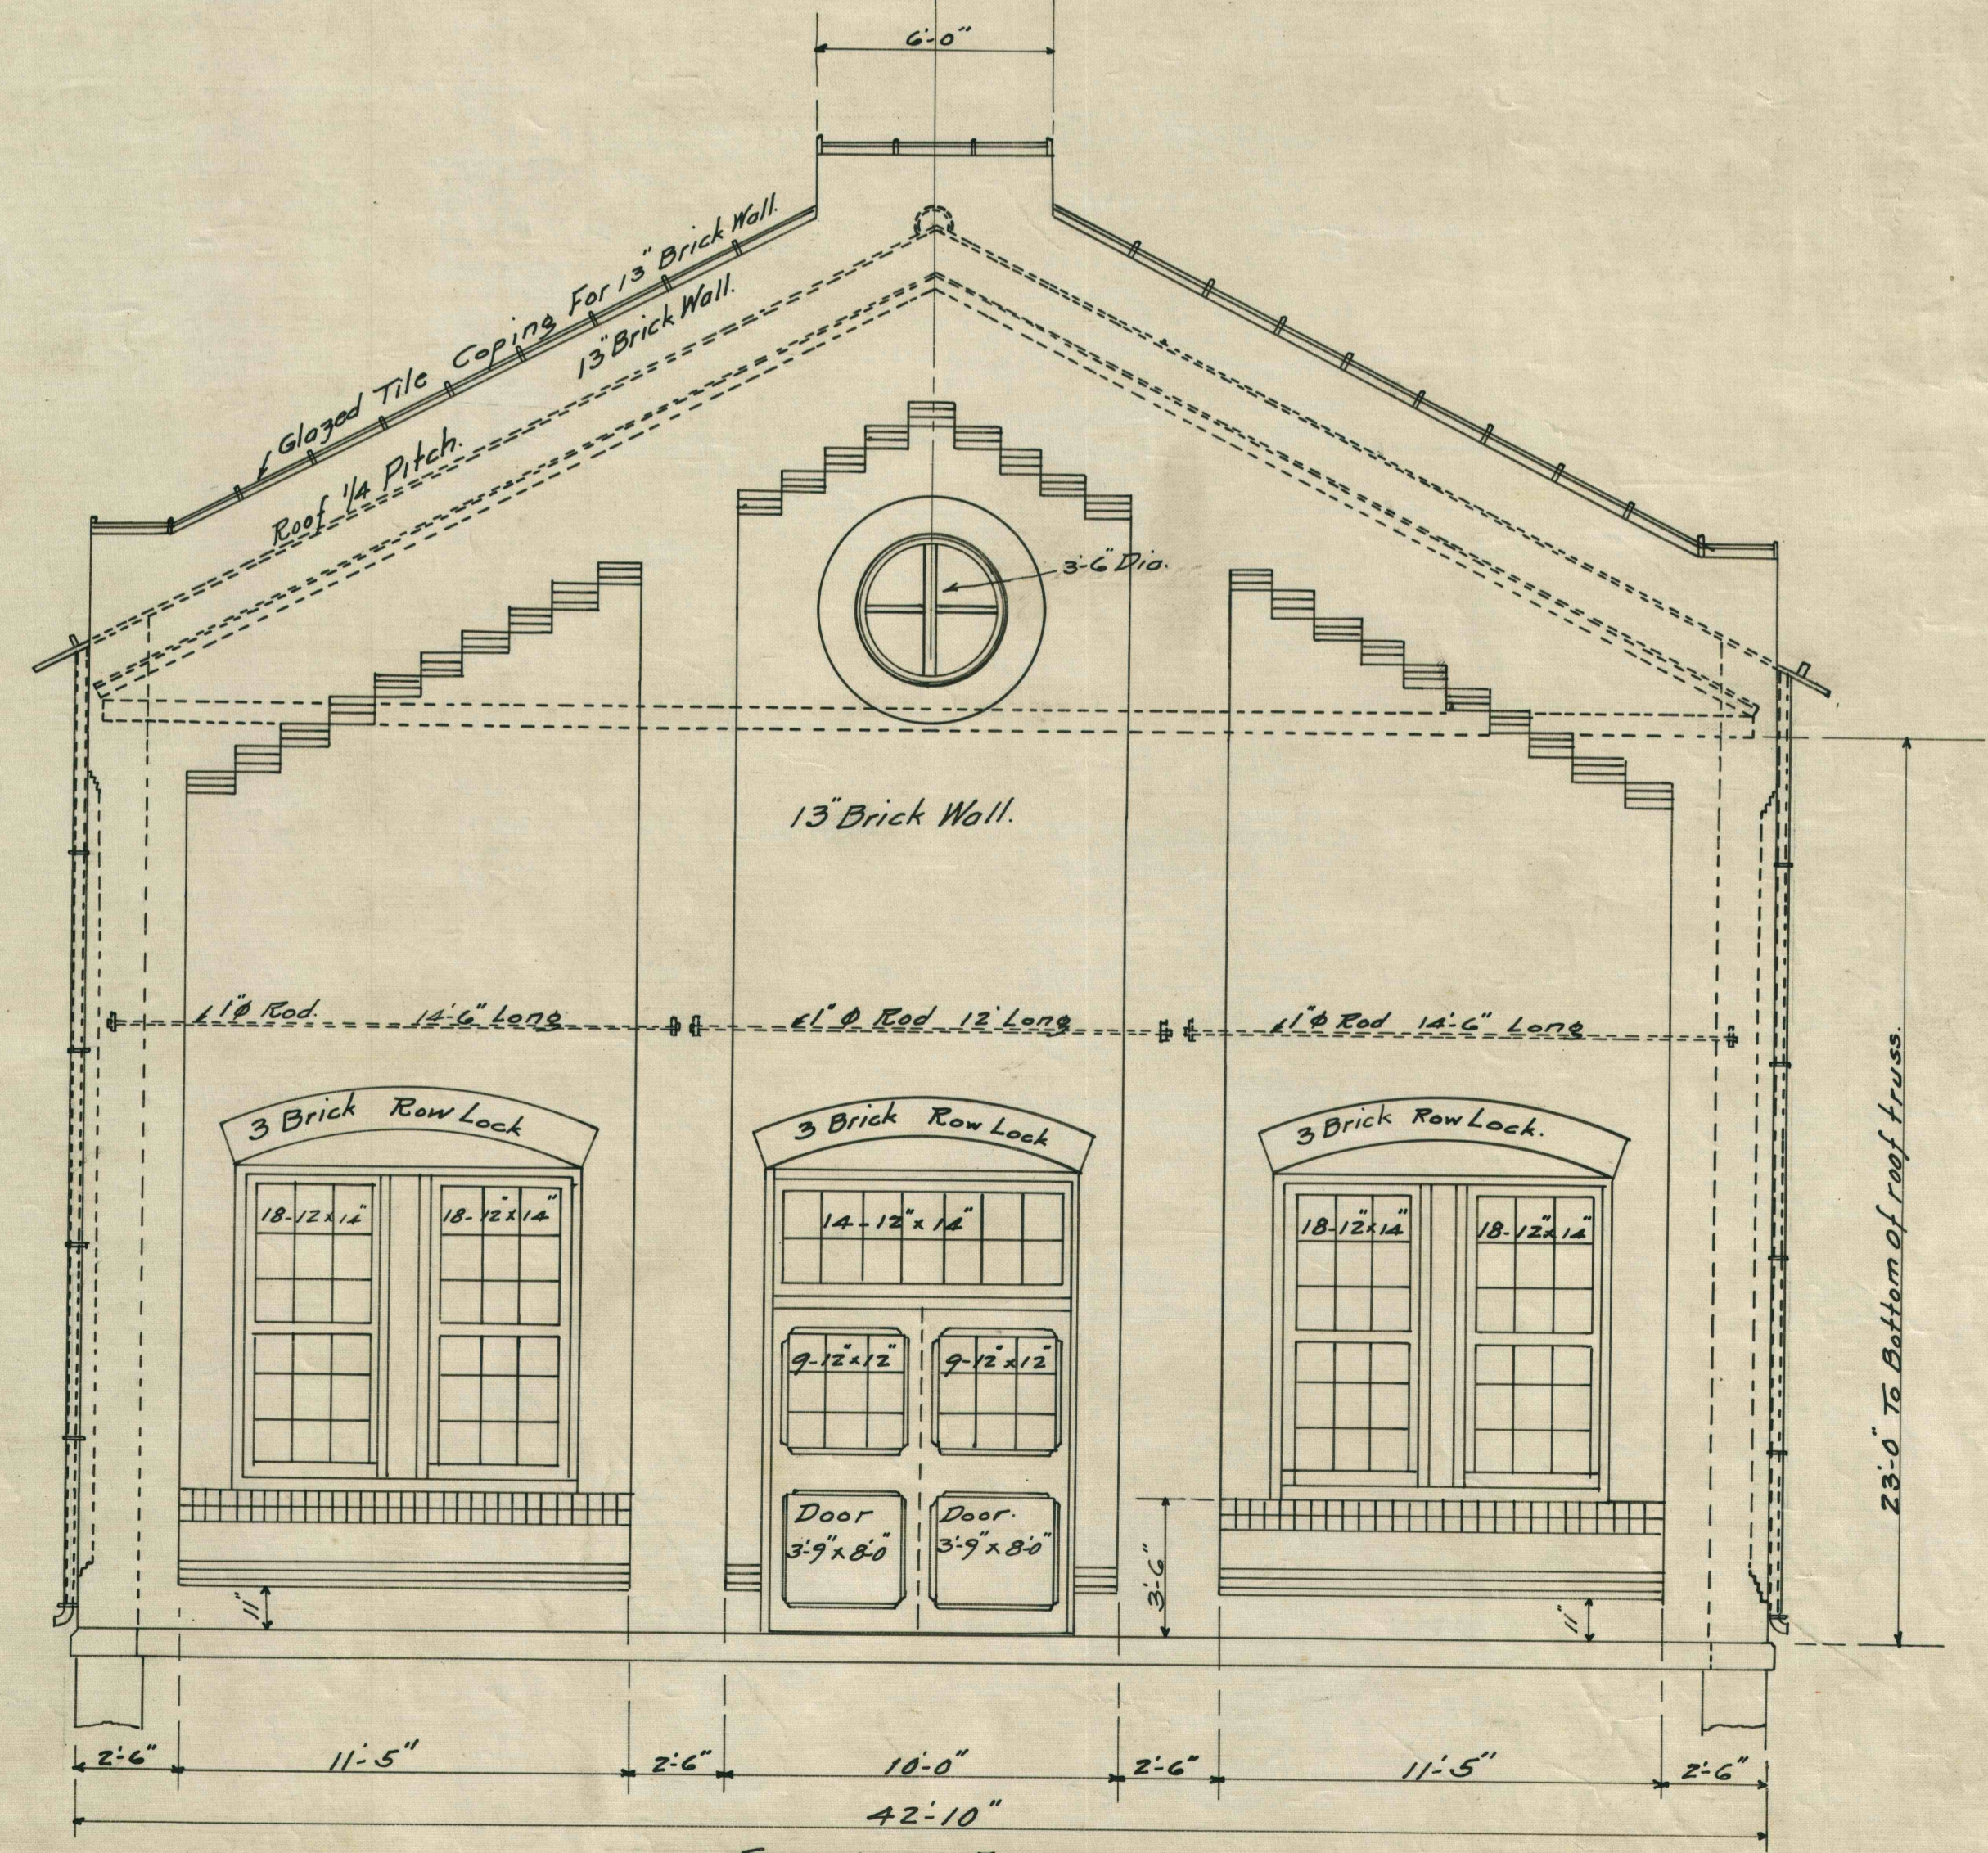

SOUTHERN ELEVATION.

THE VESTA COAL CO.  
 PLAN FOR MACHINE SHOP & SUPPLY ROOM.  
 VESTA NO. 6 MINE DENBO PA.  
 AUG. 23-1917. SCALE 1/4" = 1'-0"  
 SHEET 2 OF 3 SHEETS.