
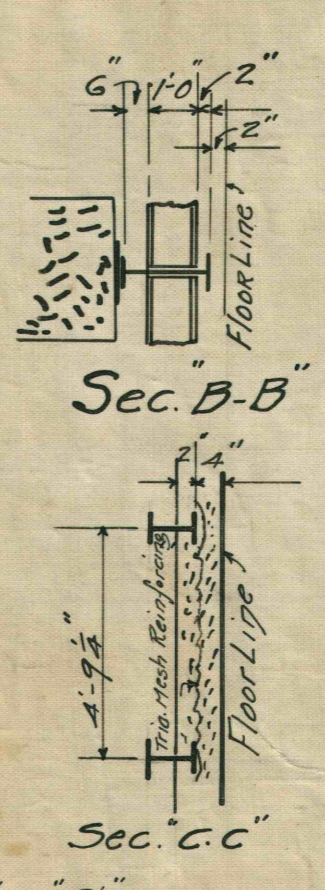
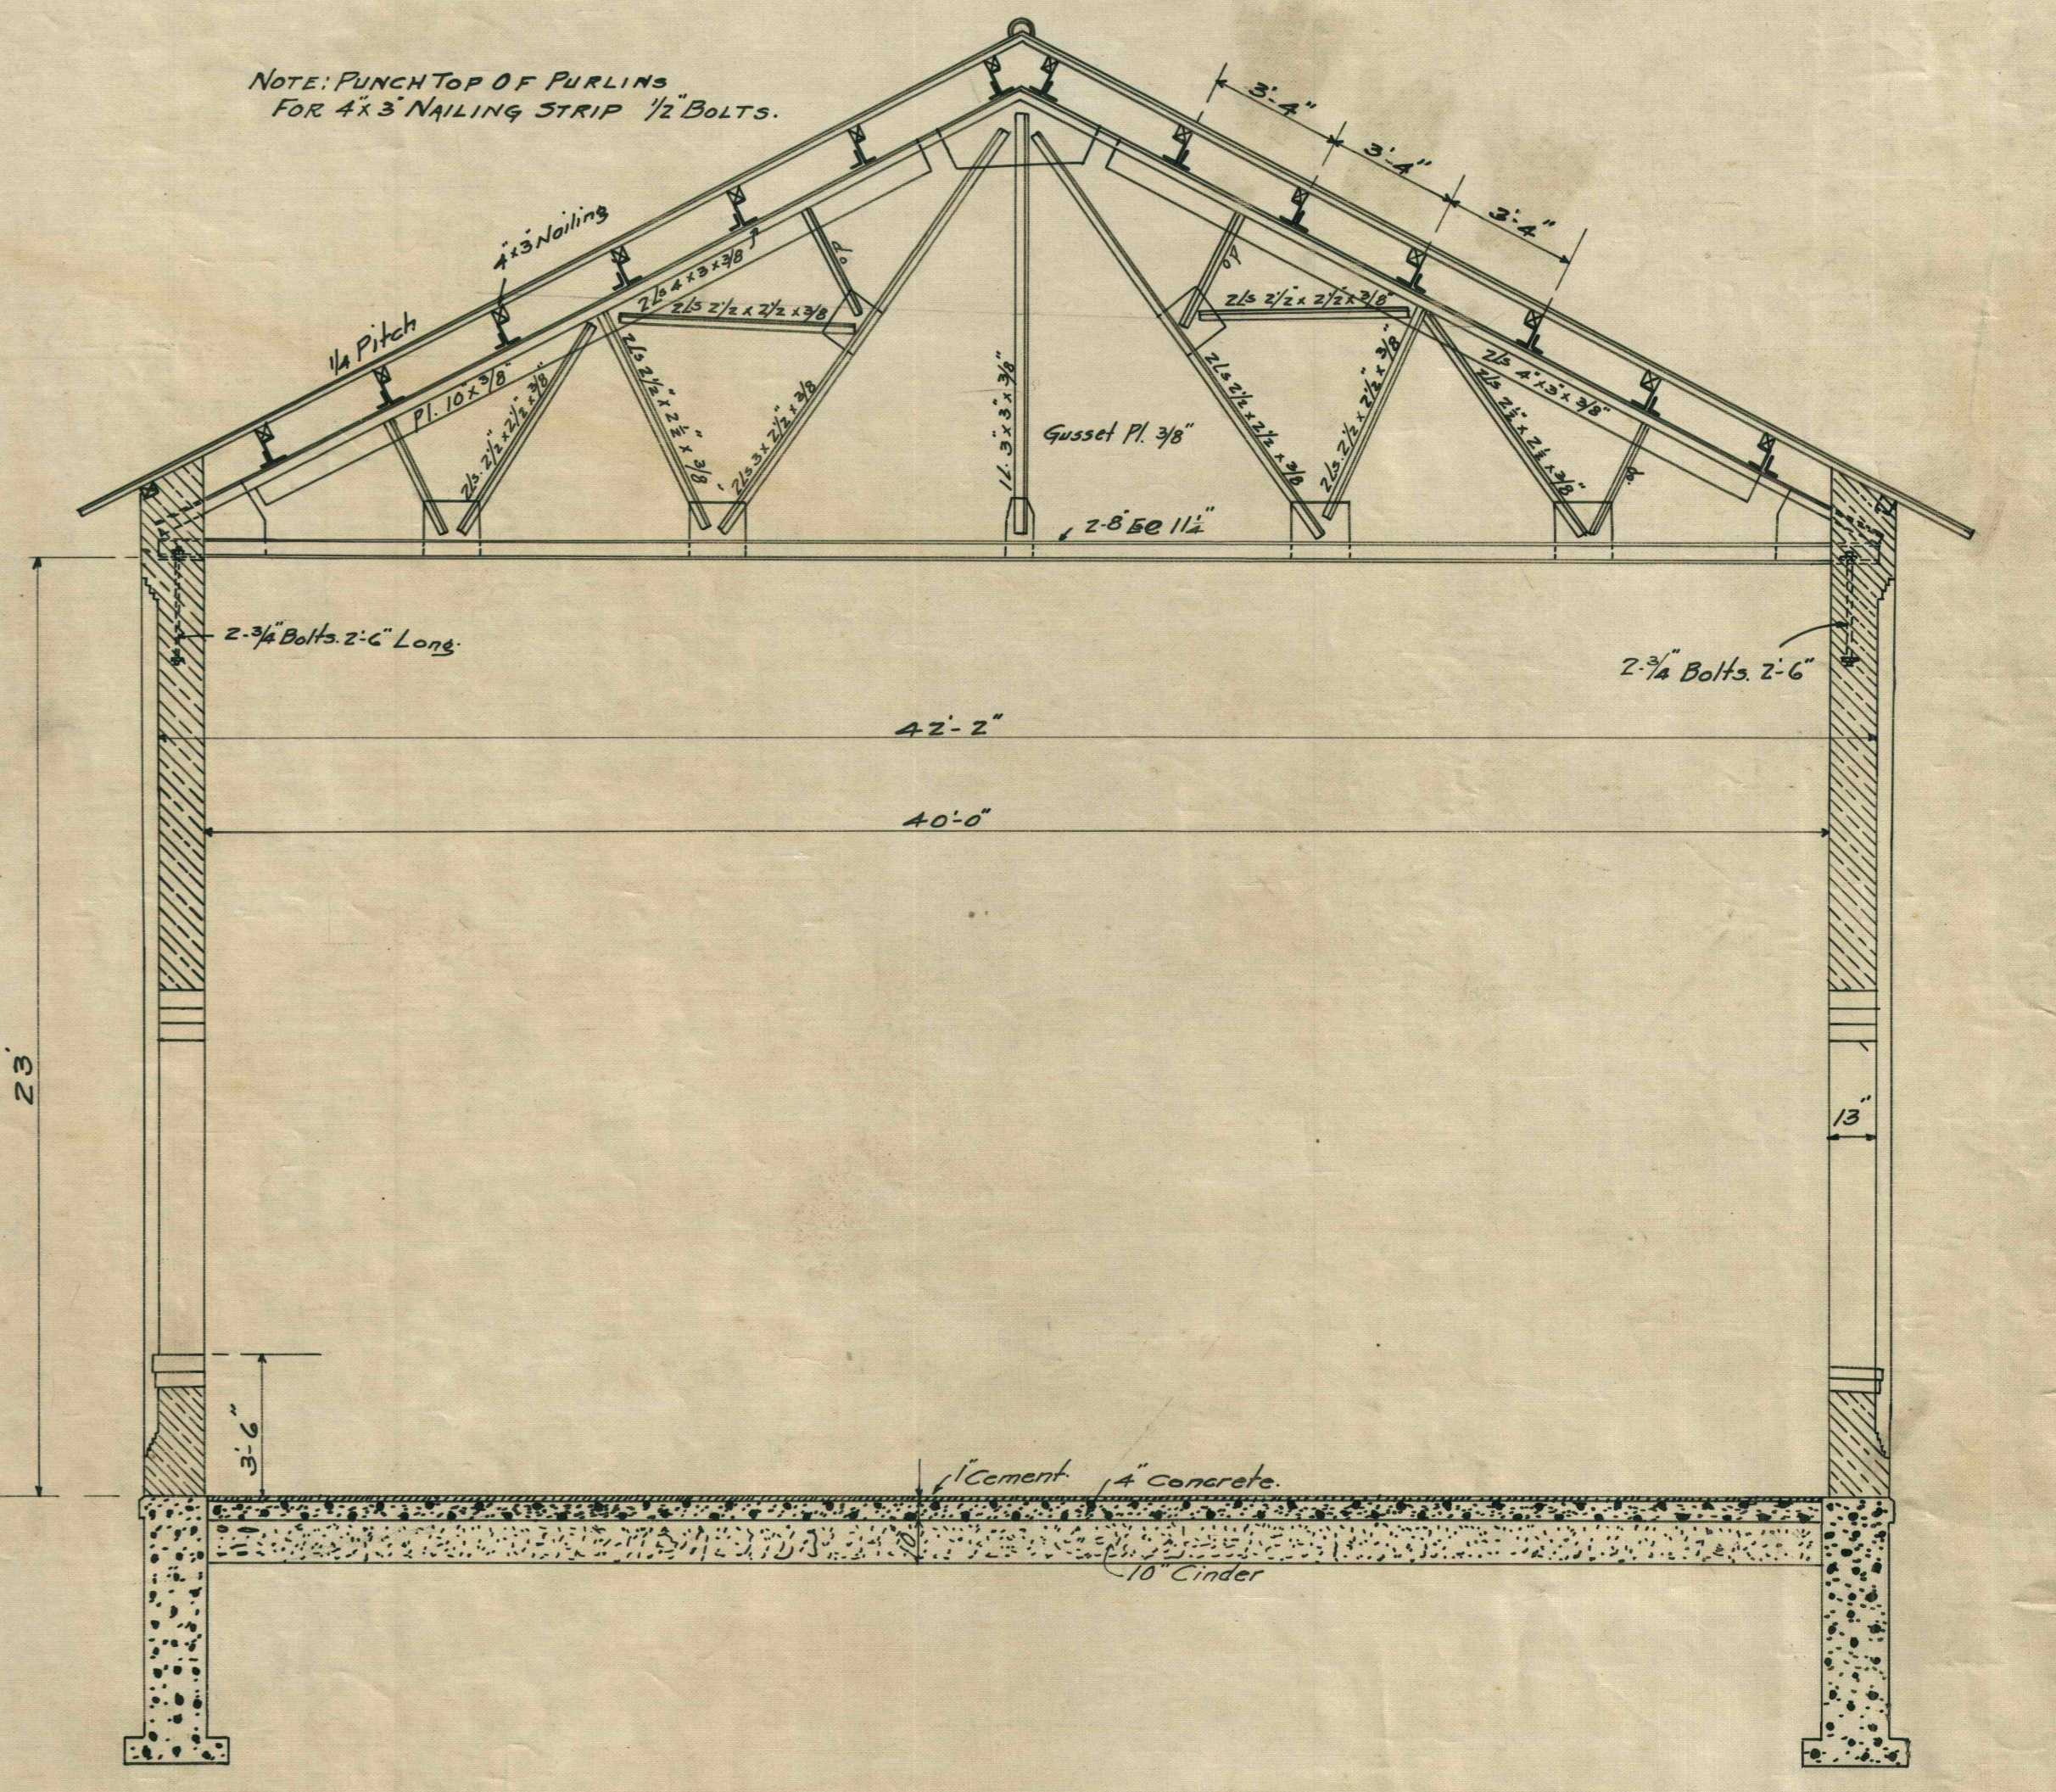
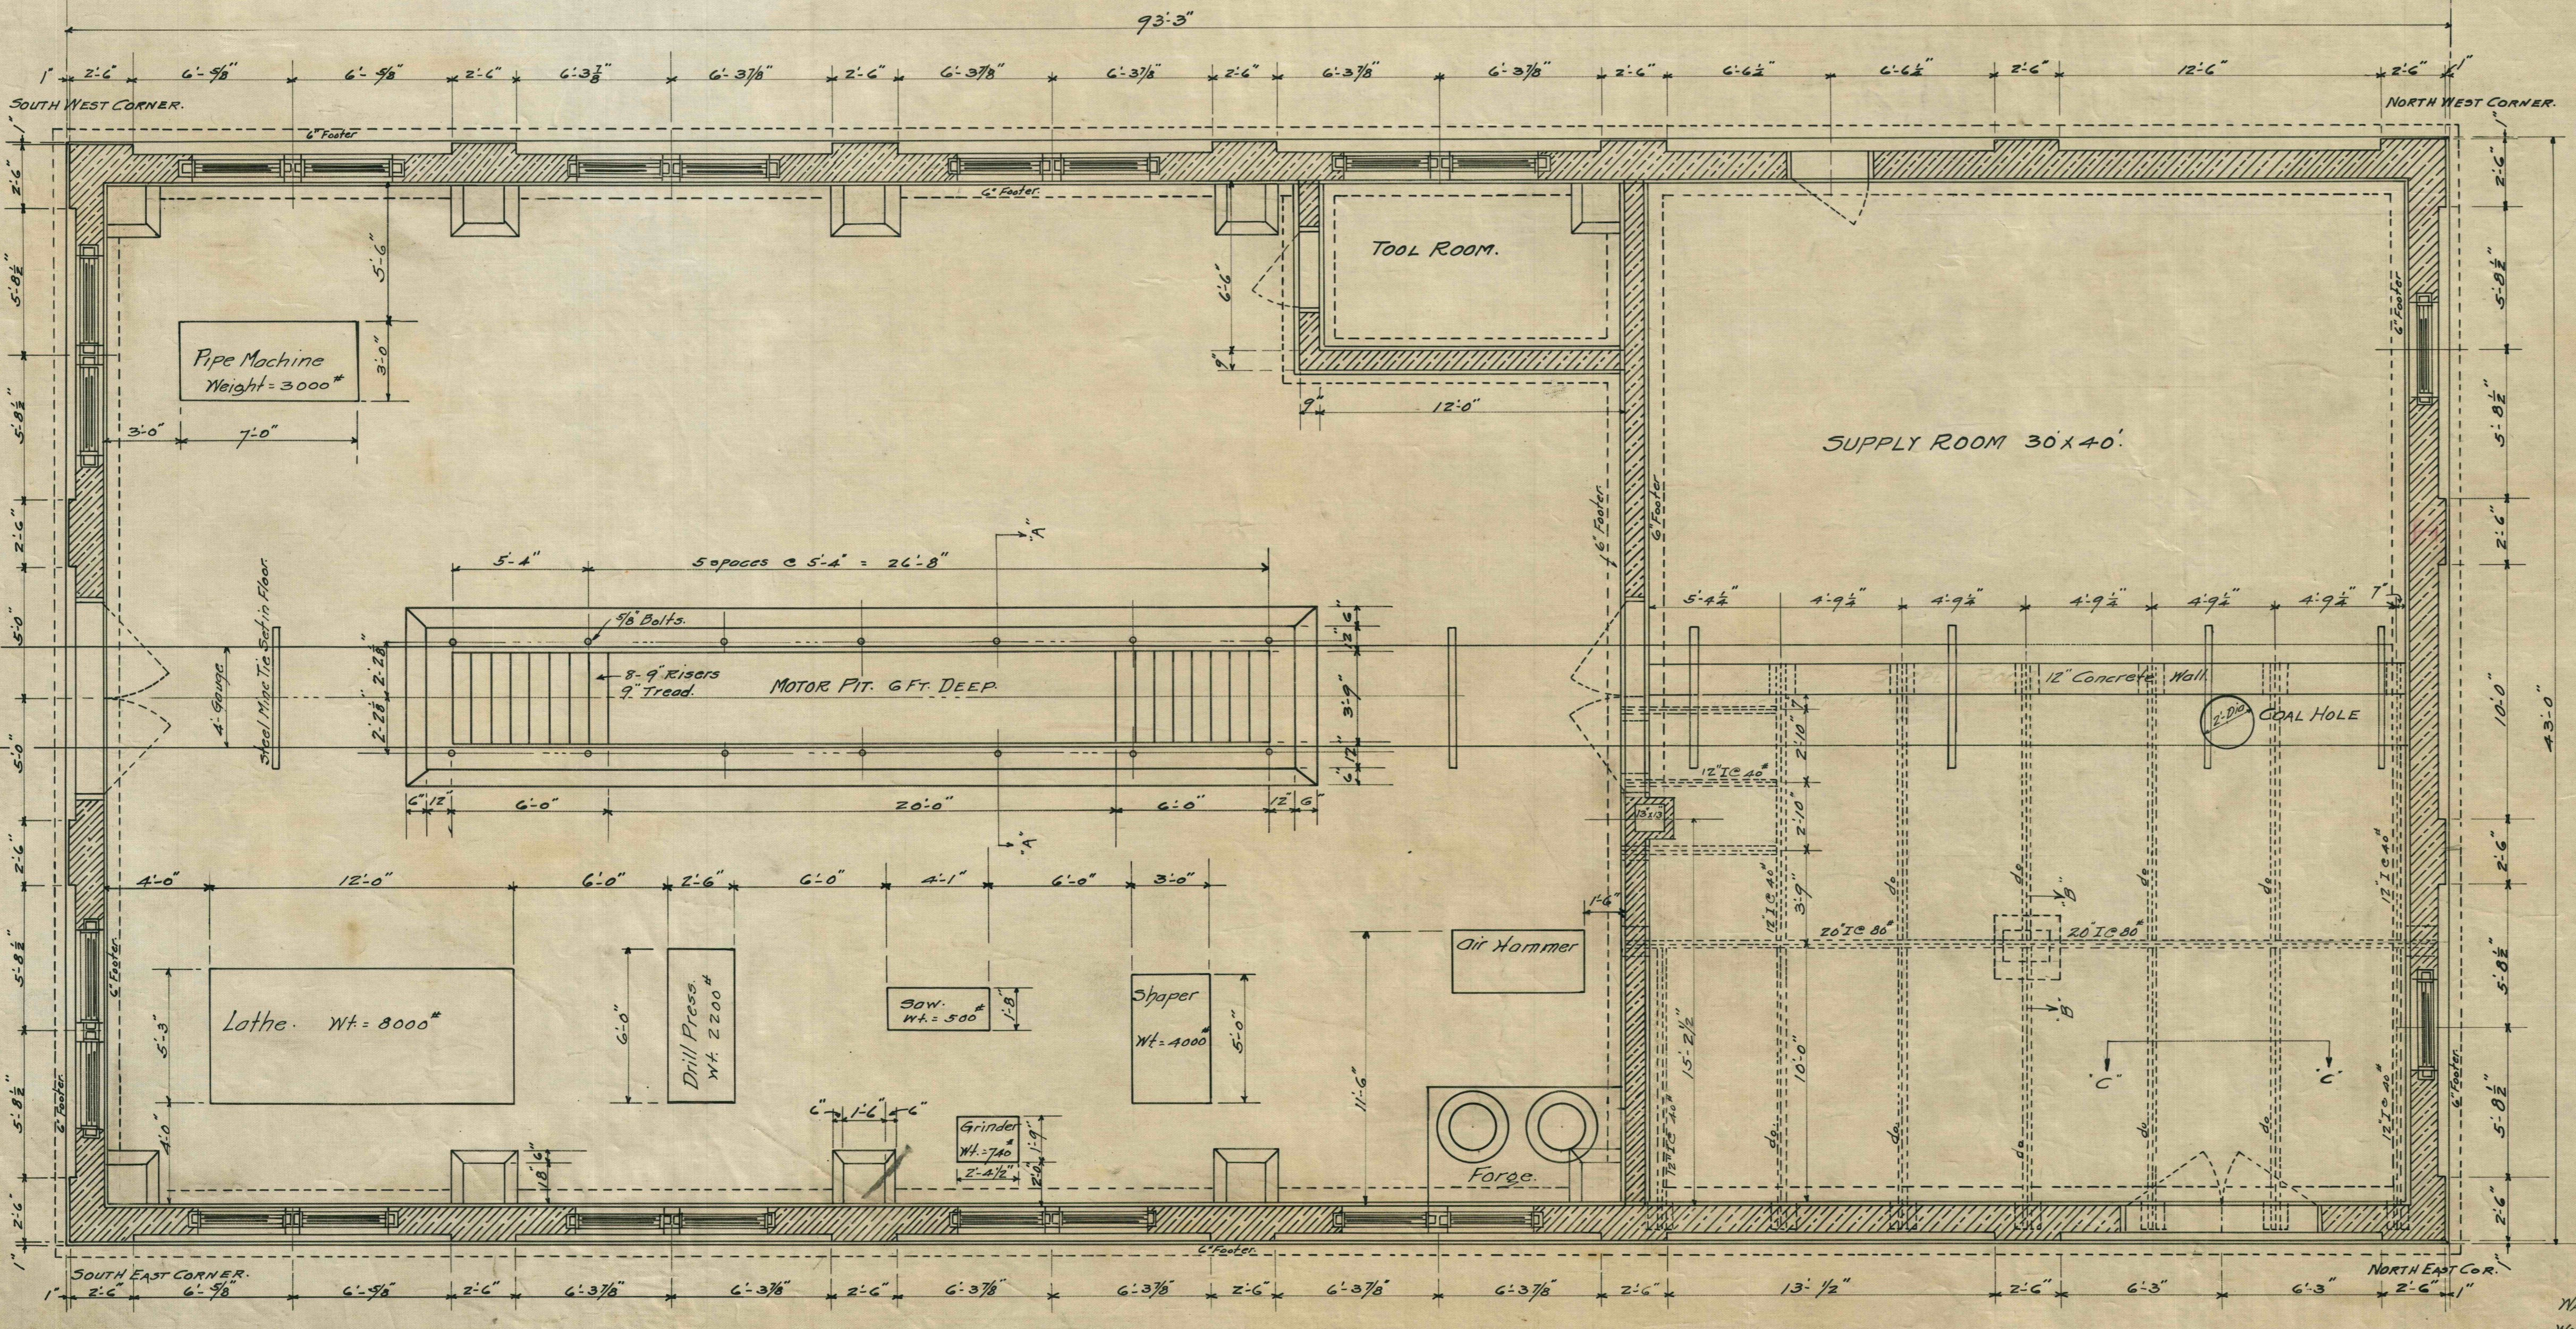
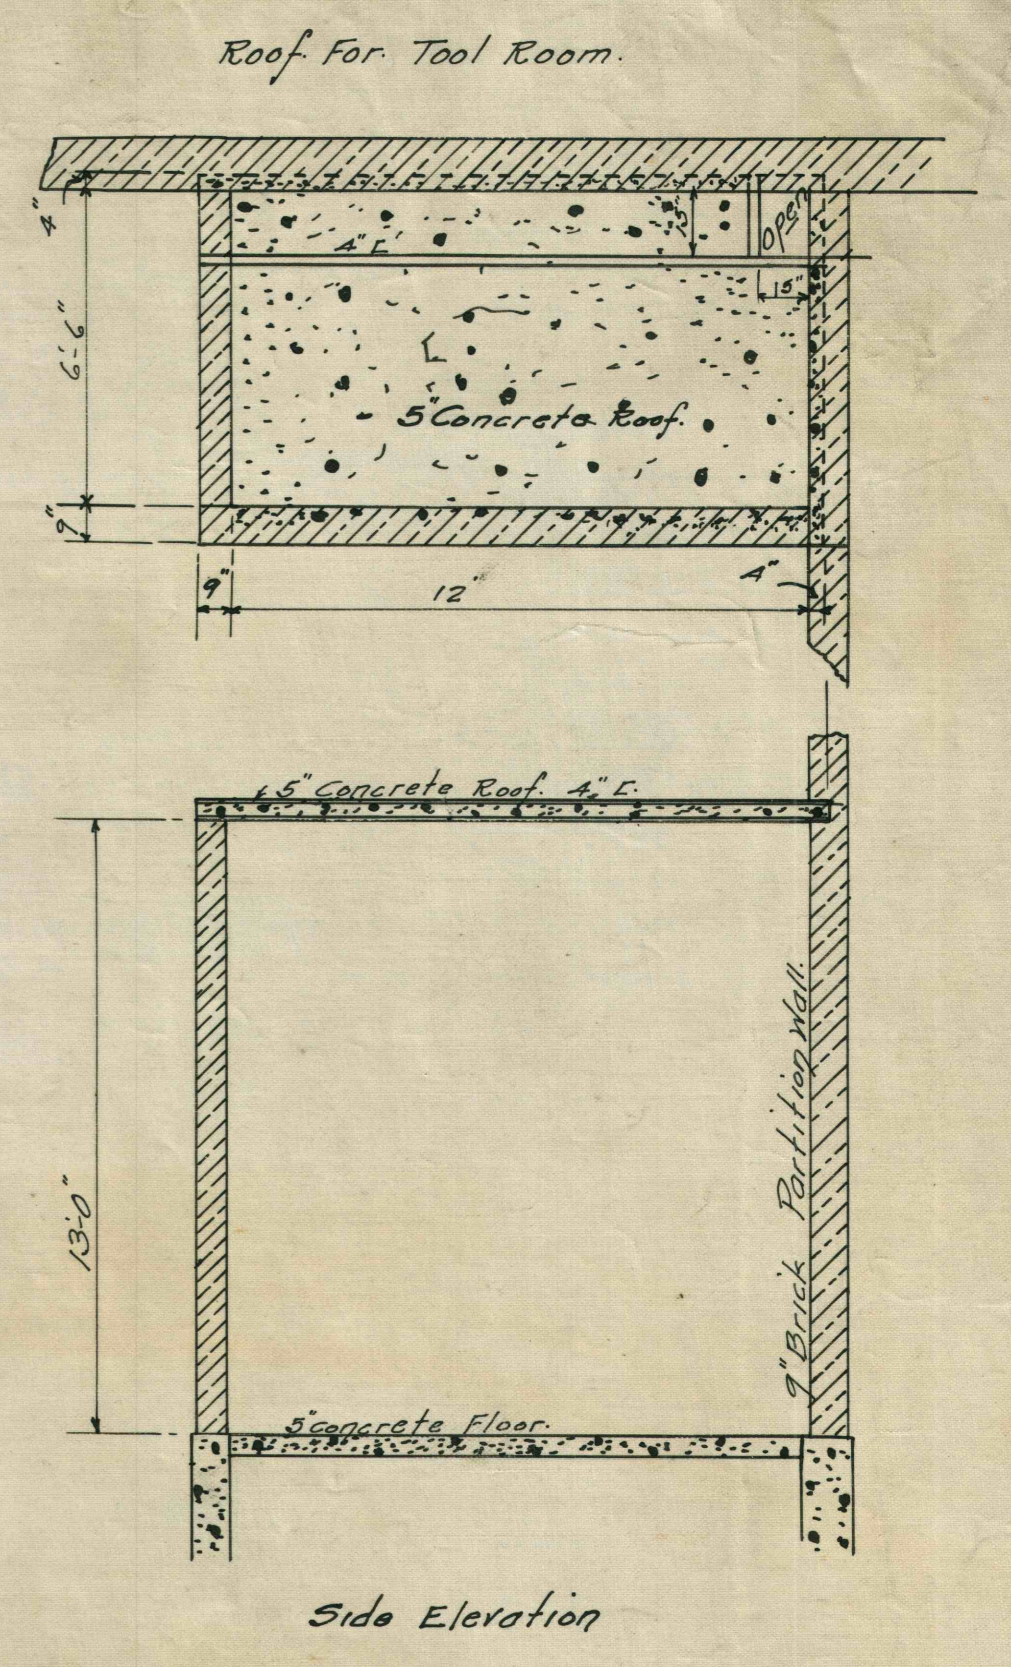
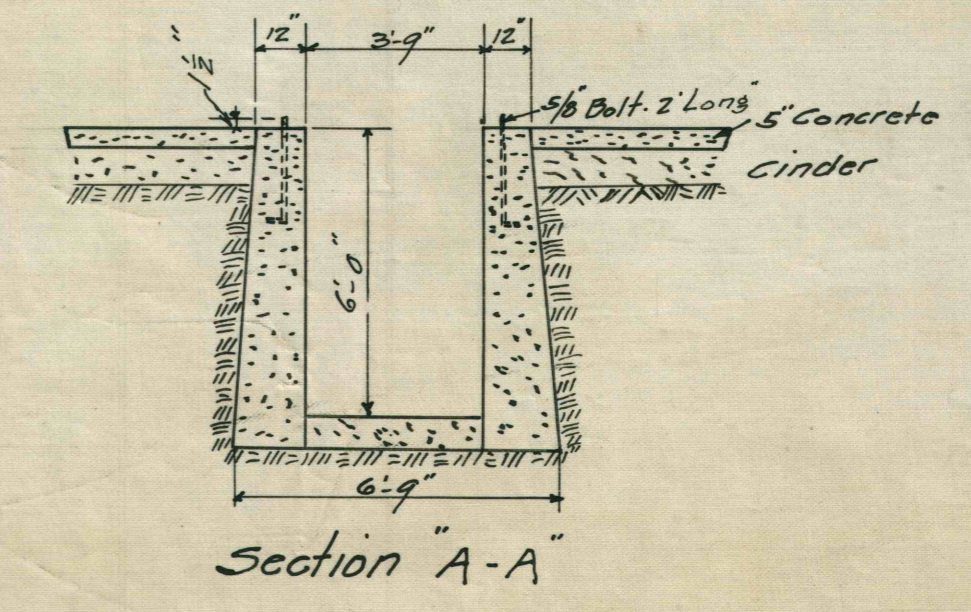


PLAN OF ROOF PURLINS.

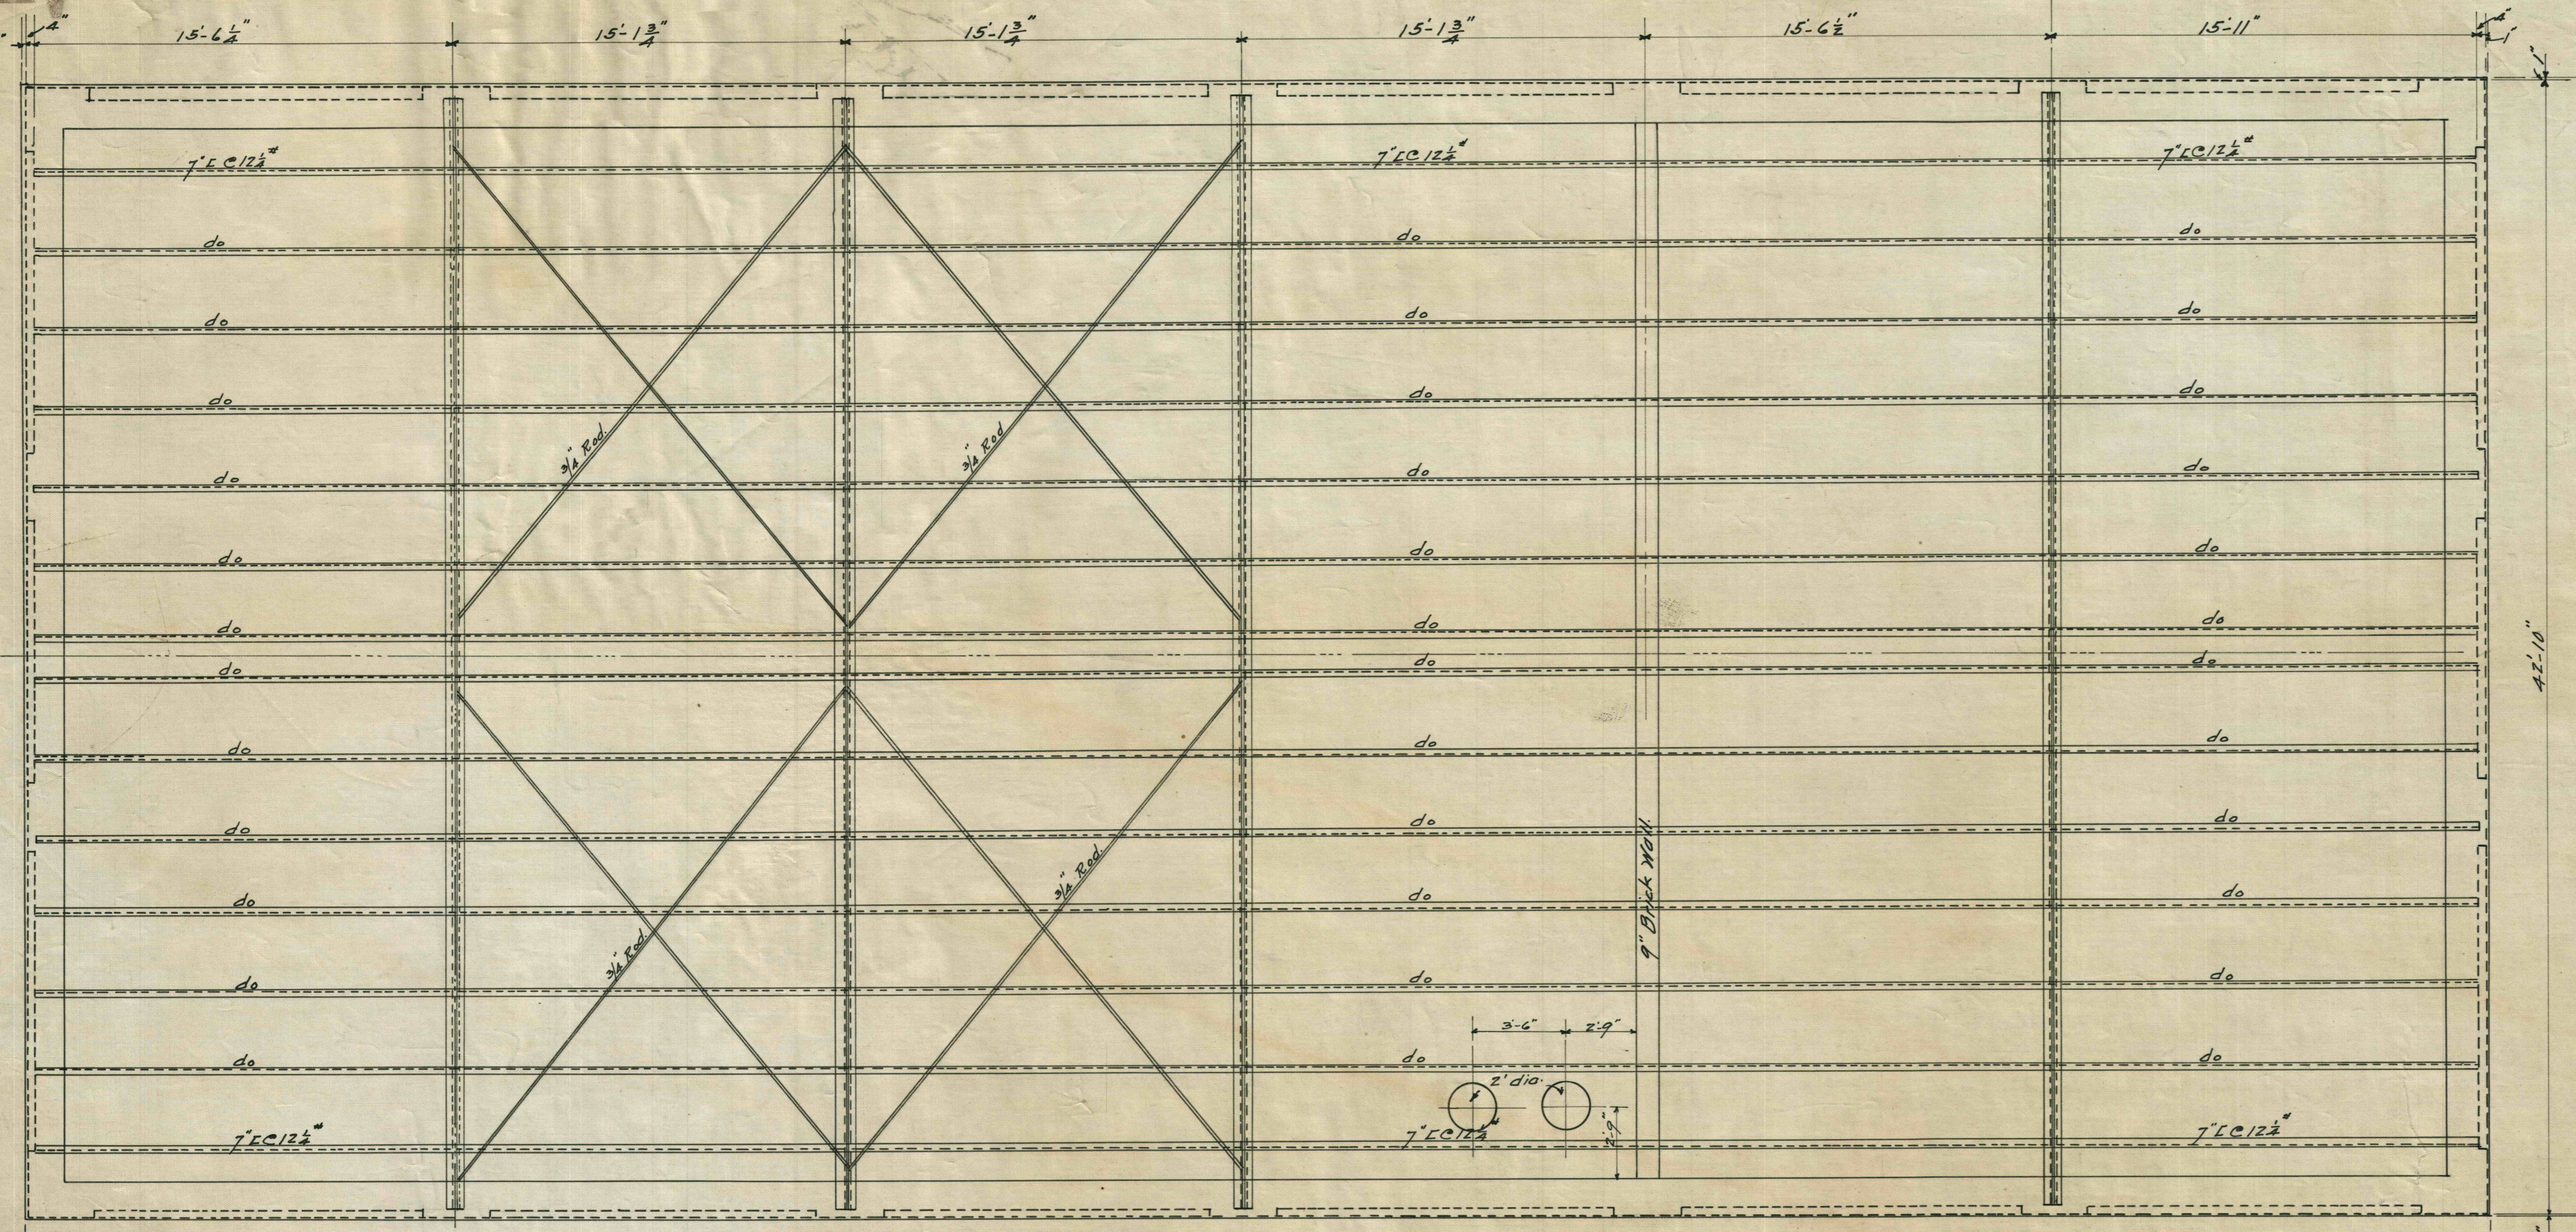

SECTION SHOWING ROOF TRUSS.

THE VESTA COAL CO.
 PLAN FOR MACHINE SHOP & SUPPLY ROOM.
 VESTA No. 6 MINE DENBO PA.
 AUG. 15, 1917. SCALE 1/4" = 1 FT.
 SHEET No. 1 OF 3 SHEETS.

WALL PLATES FOR 12" x 12" x 12" x 12"
 WALL PLATES FOR 20" x 12" x 12" x 12"