


BELL

1-G-330

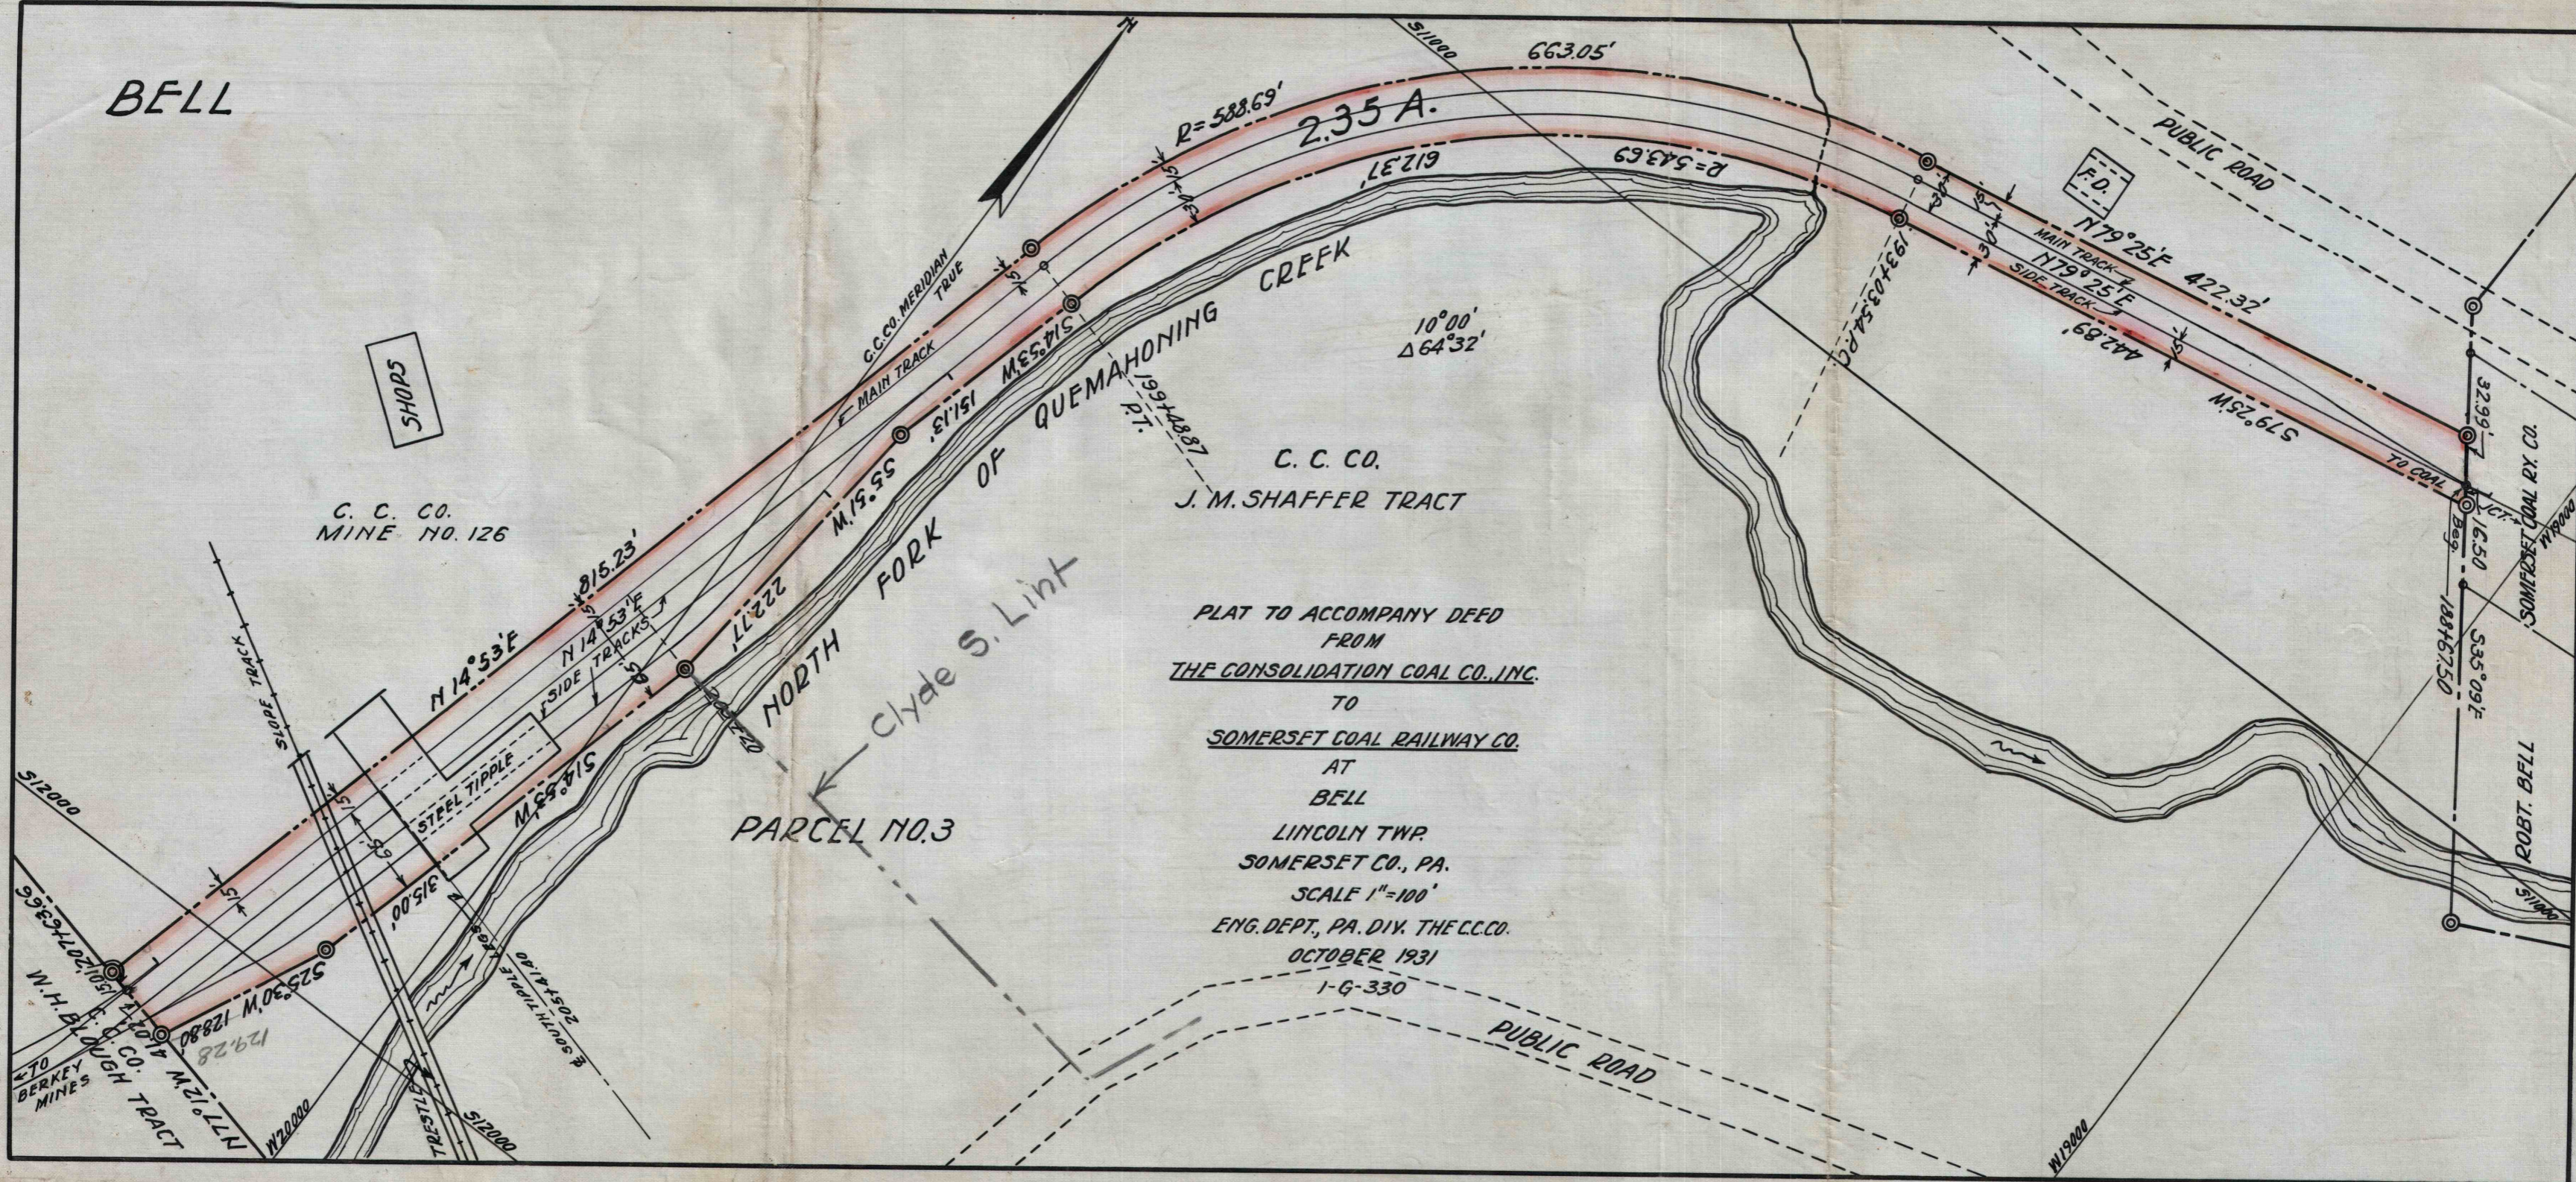

C. C. CO.  
MINE NO. 126

C. C. CO.  
J. M. SHAFFER TRACT

PLAT TO ACCOMPANY DEED  
FROM  
THE CONSOLIDATION COAL CO., INC.  
TO  
SOMERSET COAL RAILWAY CO.  
AT  
BELL  
LINCOLN TWP.  
SOMERSET CO., PA.  
SCALE 1"=100'  
ENG. DEPT., PA. DIV. THE C.C. CO.  
OCTOBER 1931

Clyde S. Lint

PARCEL NO. 3

TO BERKEY MINES  
W. H. BLOUGH TRACT

SOMERSET COAL RY. CO.  
ROBT. BELL