



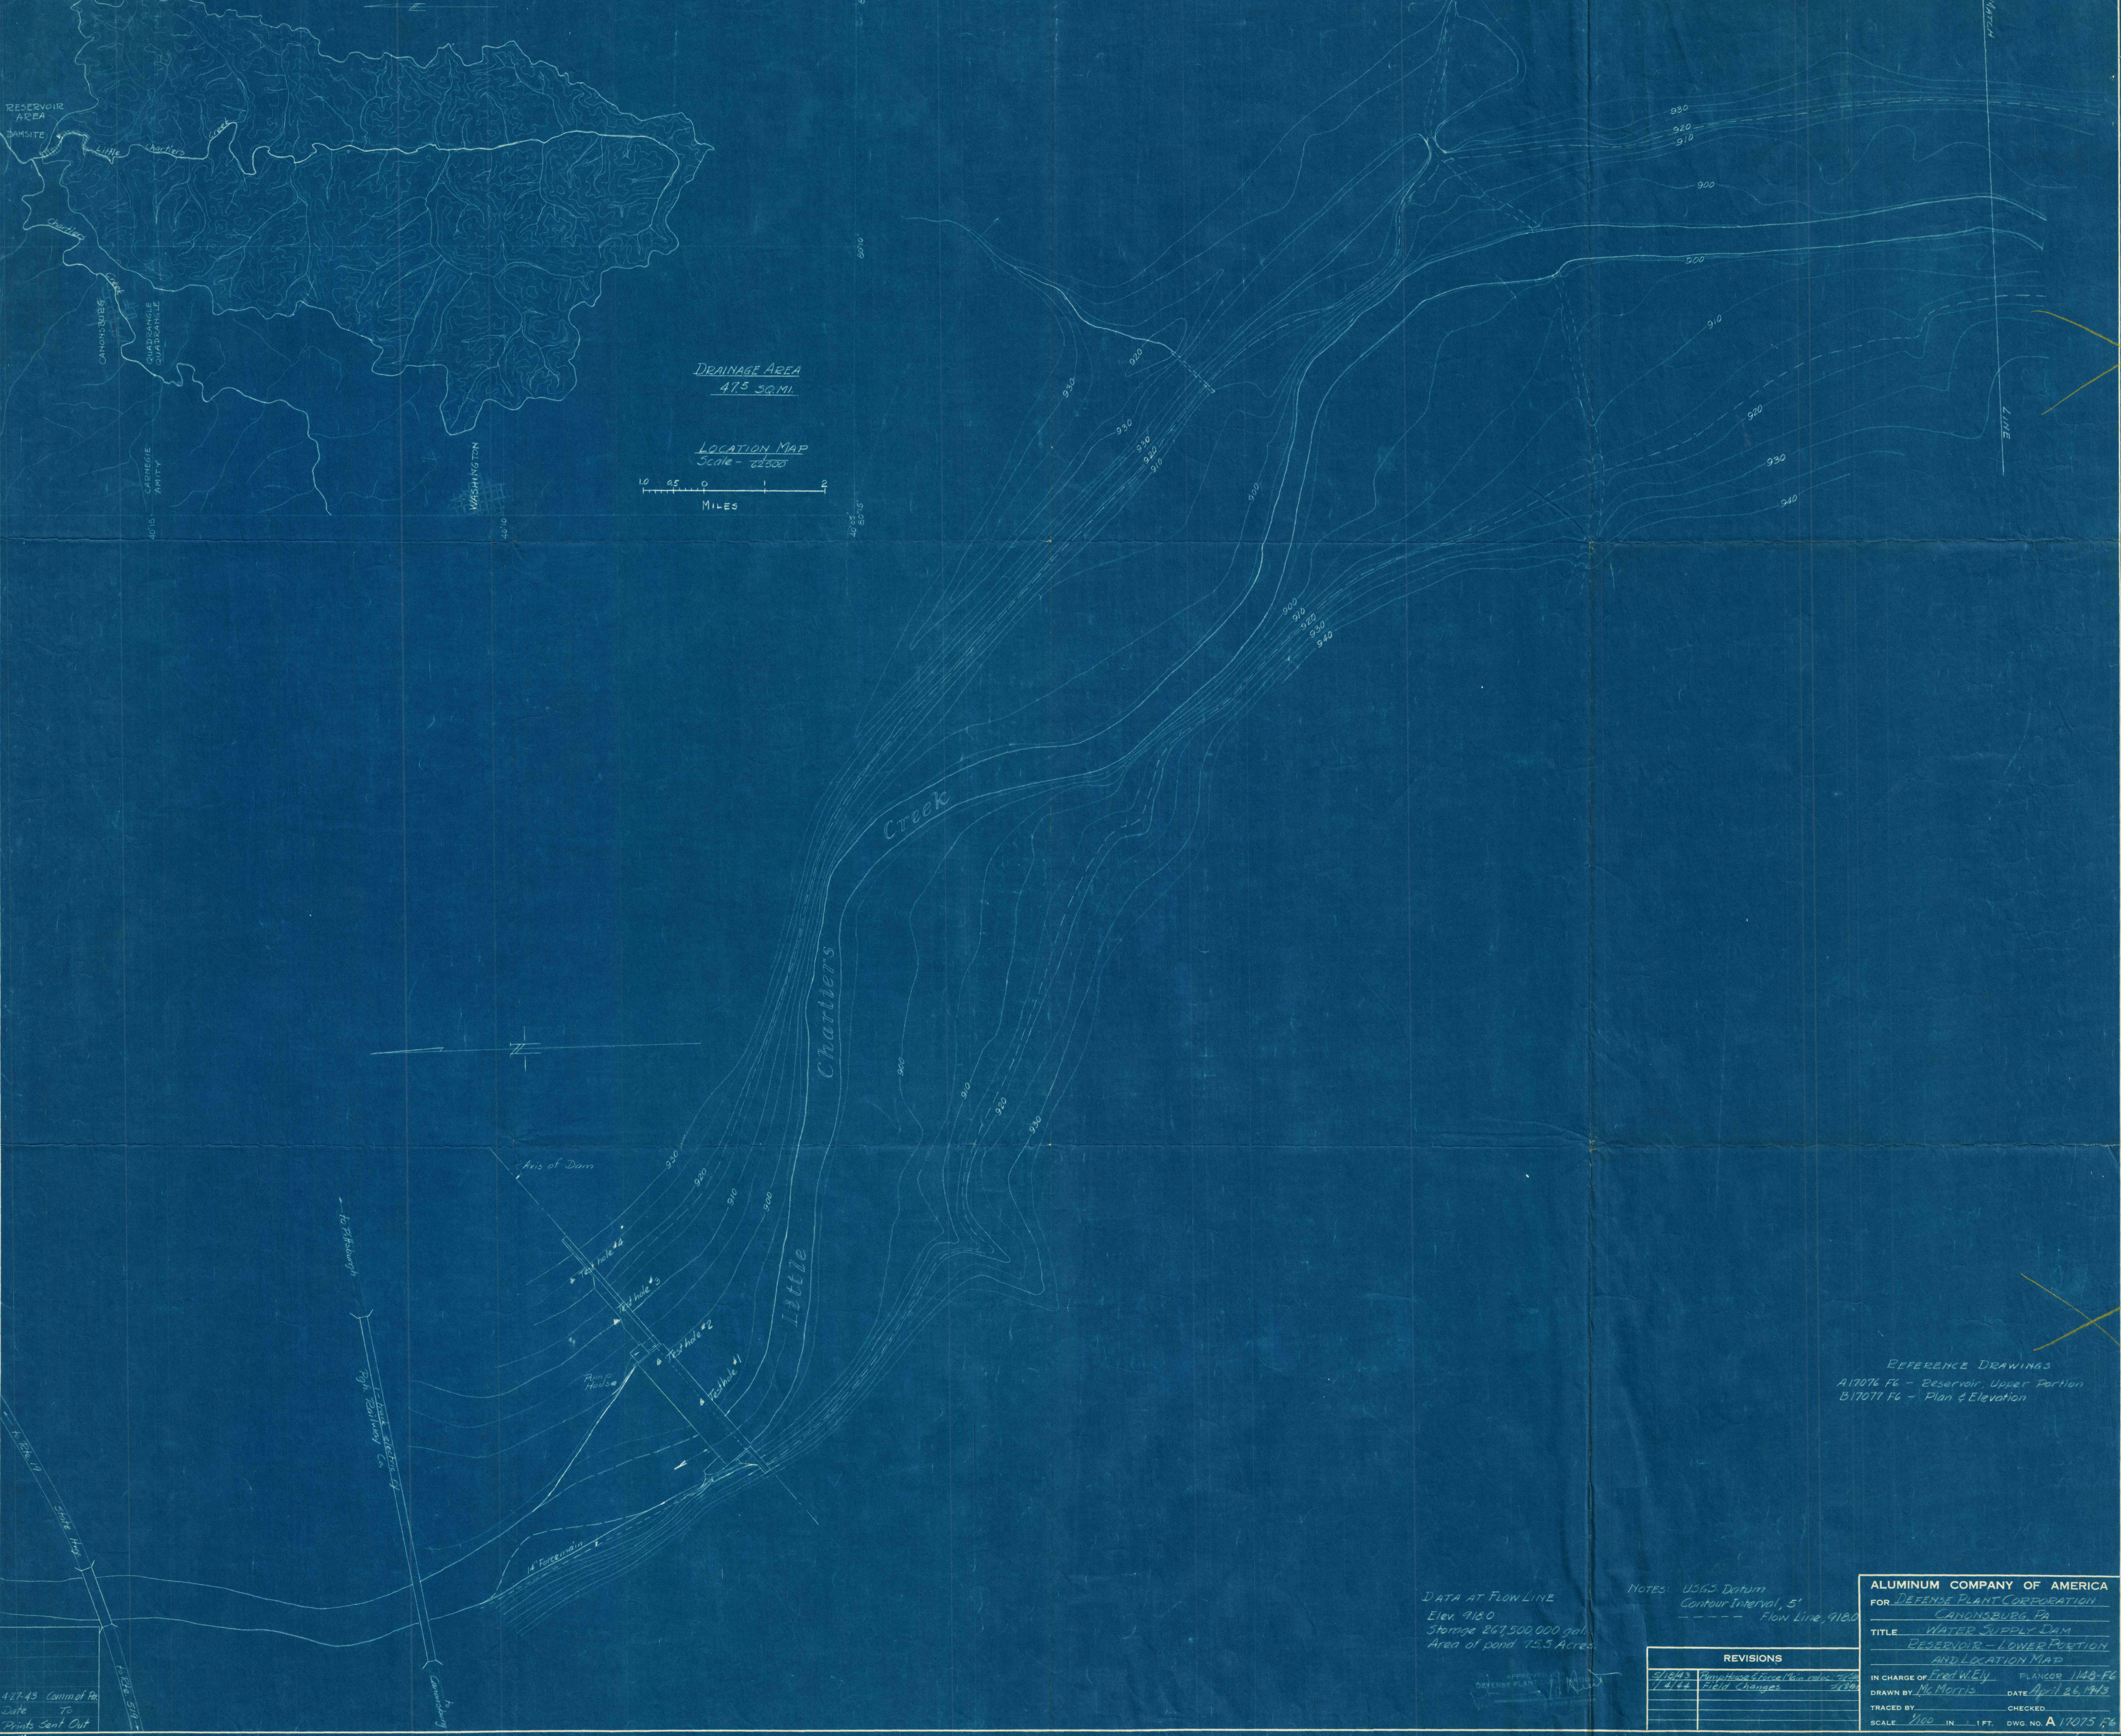

Drainage Area  
47.5 sq. mi.

LOCATION MAP  
Scale - 62,500

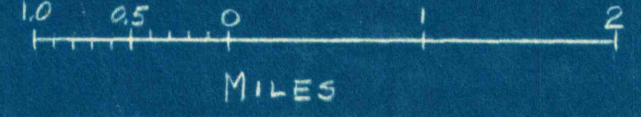

REFERENCE DRAWINGS  
A17076 F6 - Reservoir, Upper Portion  
B17077 F6 - Plan & Elevation

DATA AT FLOW LINE  
Elev. 918.0  
Storage 267,500,000 gal.  
Area of pond 75.5 Acres.

NOTES: U.S.G.S. Datum  
Contour Interval, 5'  
Flow Line, 918.0

REVISIONS	
5/10/43	Proposed Force Main, etc.
7/4/44	Field Changes

ALUMINUM COMPANY OF AMERICA  
FOR DEFENSE PLANT CORPORATION  
CANNONSBURG, PA.  
TITLE WATER SUPPLY DAM  
RESERVOIR - LOWER PORTION  
AND LOCATION MAP

IN CHARGE OF Fred W. Ely PLANCOR 1148-F6  
DRAWN BY Mc Morris DATE April 26, 1943  
TRACED BY \_\_\_\_\_ CHECKED \_\_\_\_\_  
SCALE 1/8" IN = 1 FT. DWG. NO. A 17075 F6

427-43 Comm. of Pa.  
Date to  
Prints Sent Out