
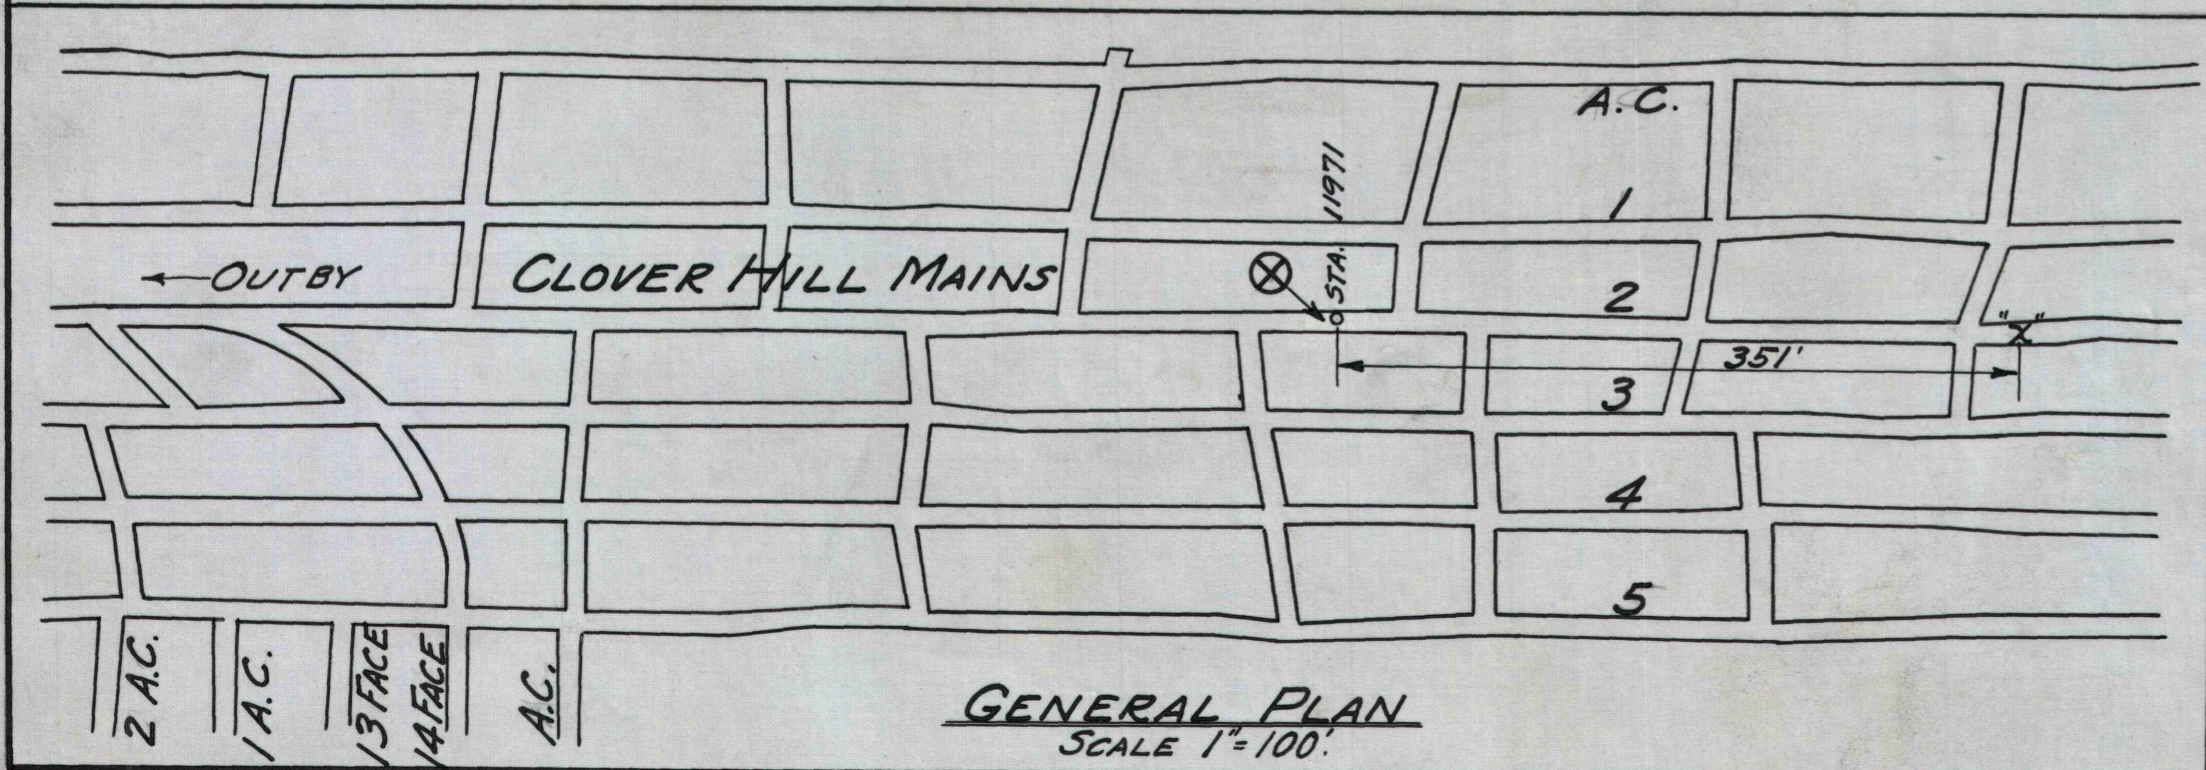
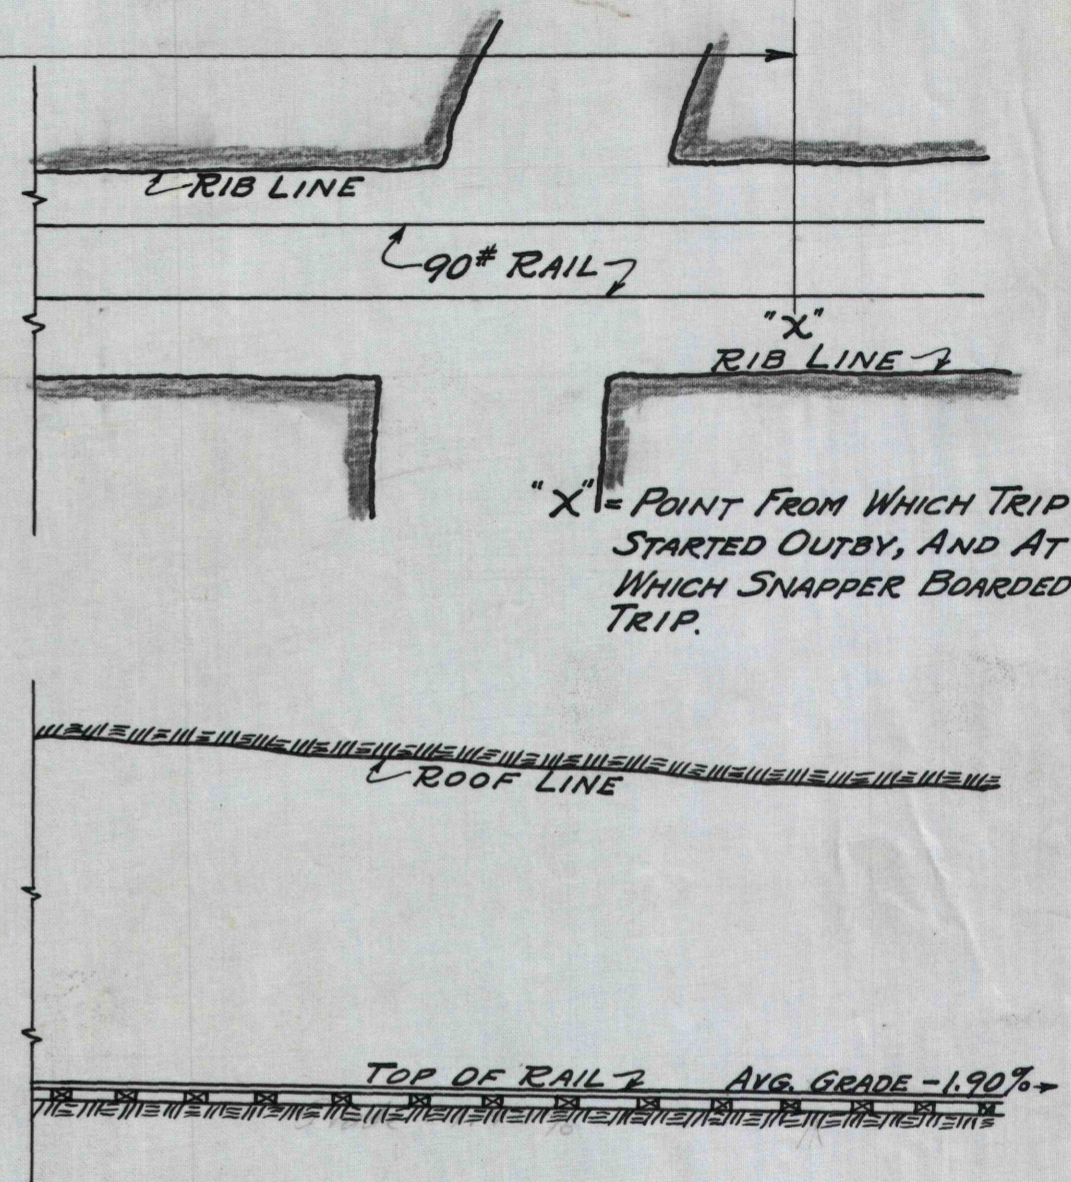


VICTIM WAS RIDING ON TOP OF LOCO. "A", ON BRAKEMAN'S END, WHEN ACCIDENT OCCURED

CARS 1-2 & 3 AND LOCO "B" BEING HAULED OUTBY BY LOCO "A".

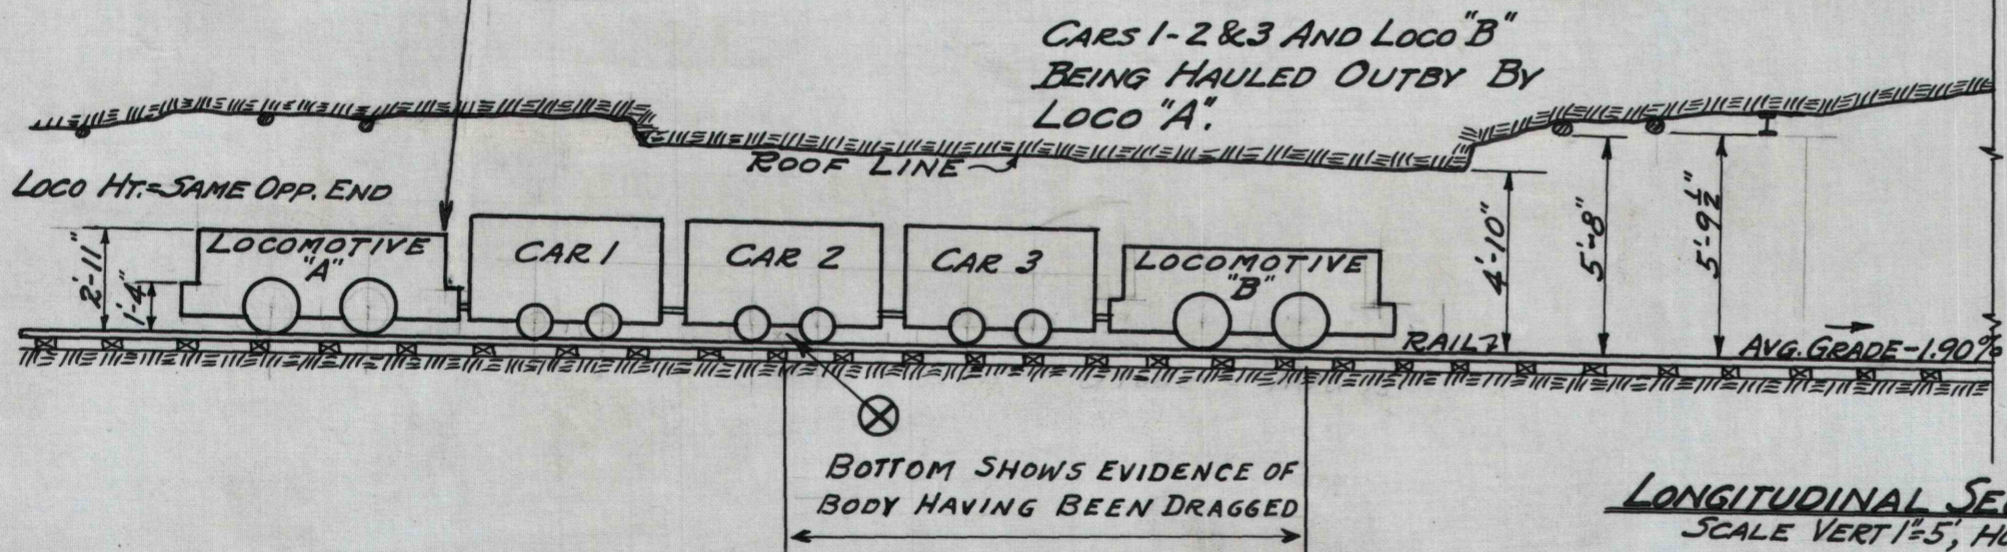

VICTIM - ANDREW ALEXANDER - AGE 24.  
 OCCUPATION - BRAKEMAN (SNAPPER) CHECK No 3065  
 ACCIDENT - FATAL, VICTIM FELL FROM LOCO WHILE TRIP WAS IN MOTION, AND WAS CRUSHED BENEATH CARS.  
 TIME - 2.30 AM. JAN. 23-1942  
 MOTORMAN - ASA BAILYARD. (BUDDY).

JONES & LAUGHLIN STEEL CORP.		
VESTA COAL DIVISION		
CALIFORNIA, PA.		
MINE No 4 PLAN SHOWING		
LOCATION OF ANDREW ALEXANDER FATAL ACCIDENT		
DR. G.H.E.	DATE JAN. 24-1942	C-902
TR. E.R.B.	SCALE AS SHOWN	