


VICTIM - SANDER ROTKO, AGE 32 YEARS.
 OCCUPATION - LOADER, CHECK N^o 929.
 TIME OF ACCIDENT - MAY 22-1942, 1.20 p.m.
 PLACE " " - N^o 4 ROOM, 24 BUTT, 19 FACE.
 NATURE " " - STRUCK BY SLATE FALL - FATAL.

VICTIM STATED HE HAD BEEN TAKING DOWN SLATE AT THE FACE WHEN A PIECE FELL AND CAUGHT HIM, INFLECTING INJURIES THAT RESULTED IN DEATH MAY 23-1942 AT 5.05 A.M. IN HOSPITAL.

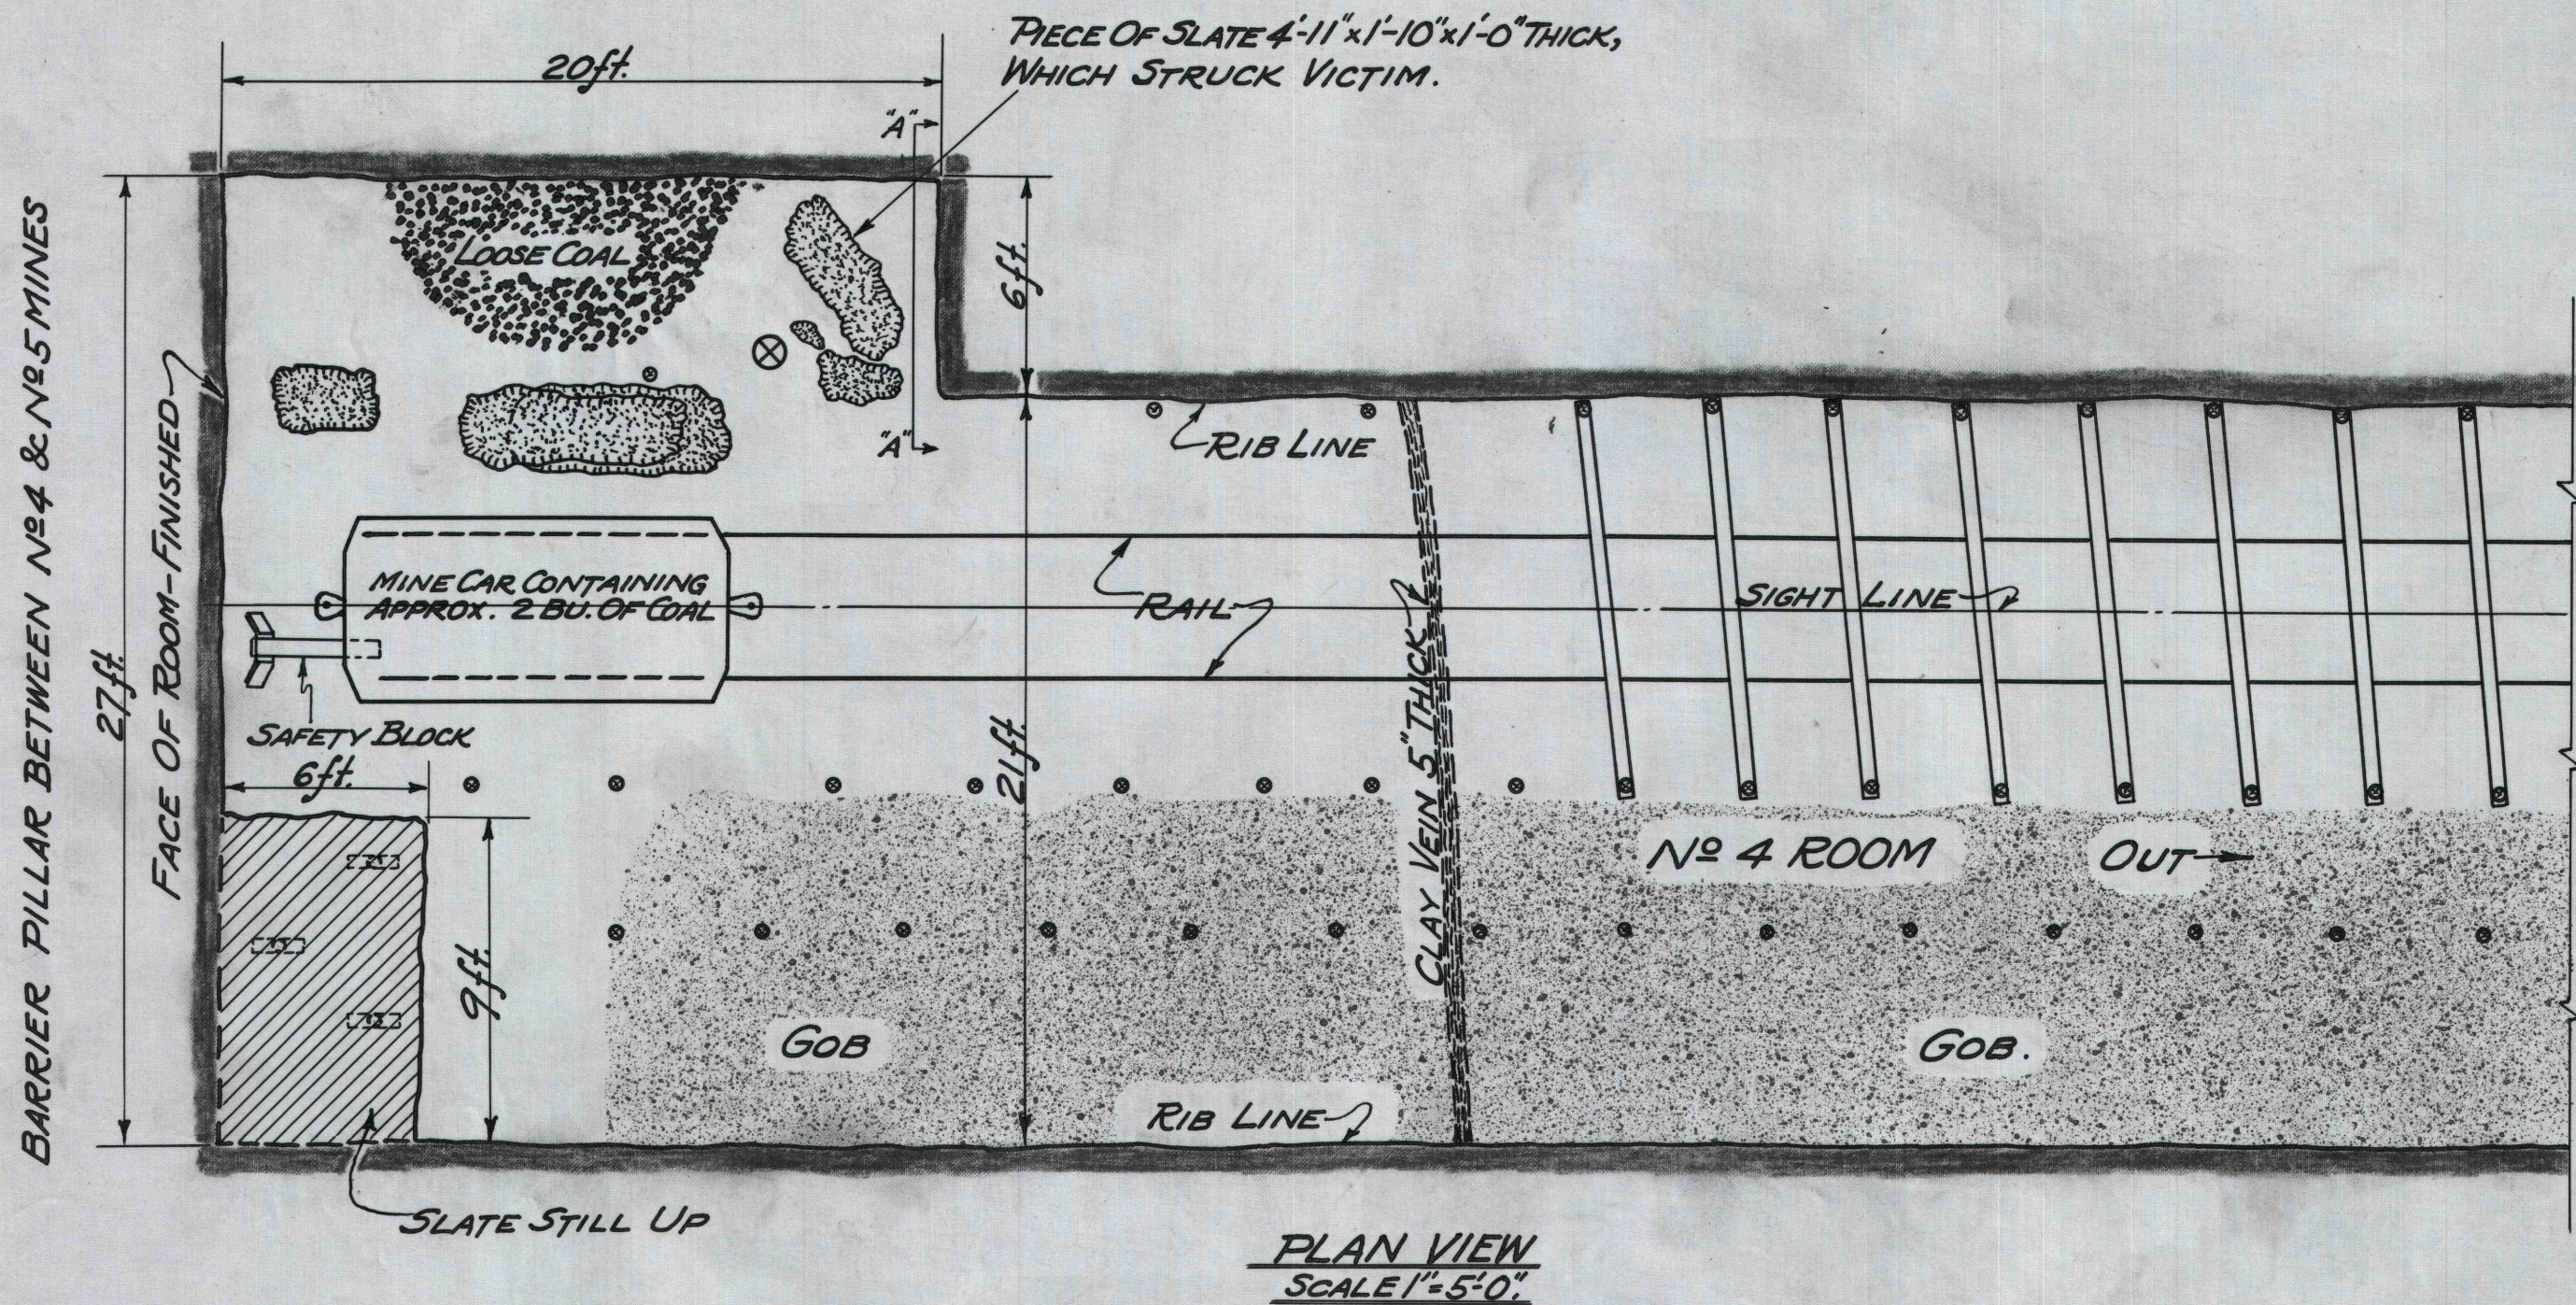

LEGEND:-

- ROOF POSTS SHOWN THUS.
- ▨ SLATE " " "
- ▭ WOOD CROSSBAR ON POSTS.
- ☼ LOOSE PIECES OF SLATE ON FLOOR.
- ⊗ INDICATES WHERE VICTIM WAS STRUCK.

JONES & LAUGHLIN STEEL CORP.
 VESTA COAL DIVISION
 CALIFORNIA, PA.

MINE N^o 5. PLAN SHOWING
 LOCATION OF FATAL ACCIDENT
 TO SANDER ROTKO.

DR	DATE 5/25/42	C-911
TR	SCALE AS SHOWN	