


GENERAL PLAN
SCALE: 1" = 400'

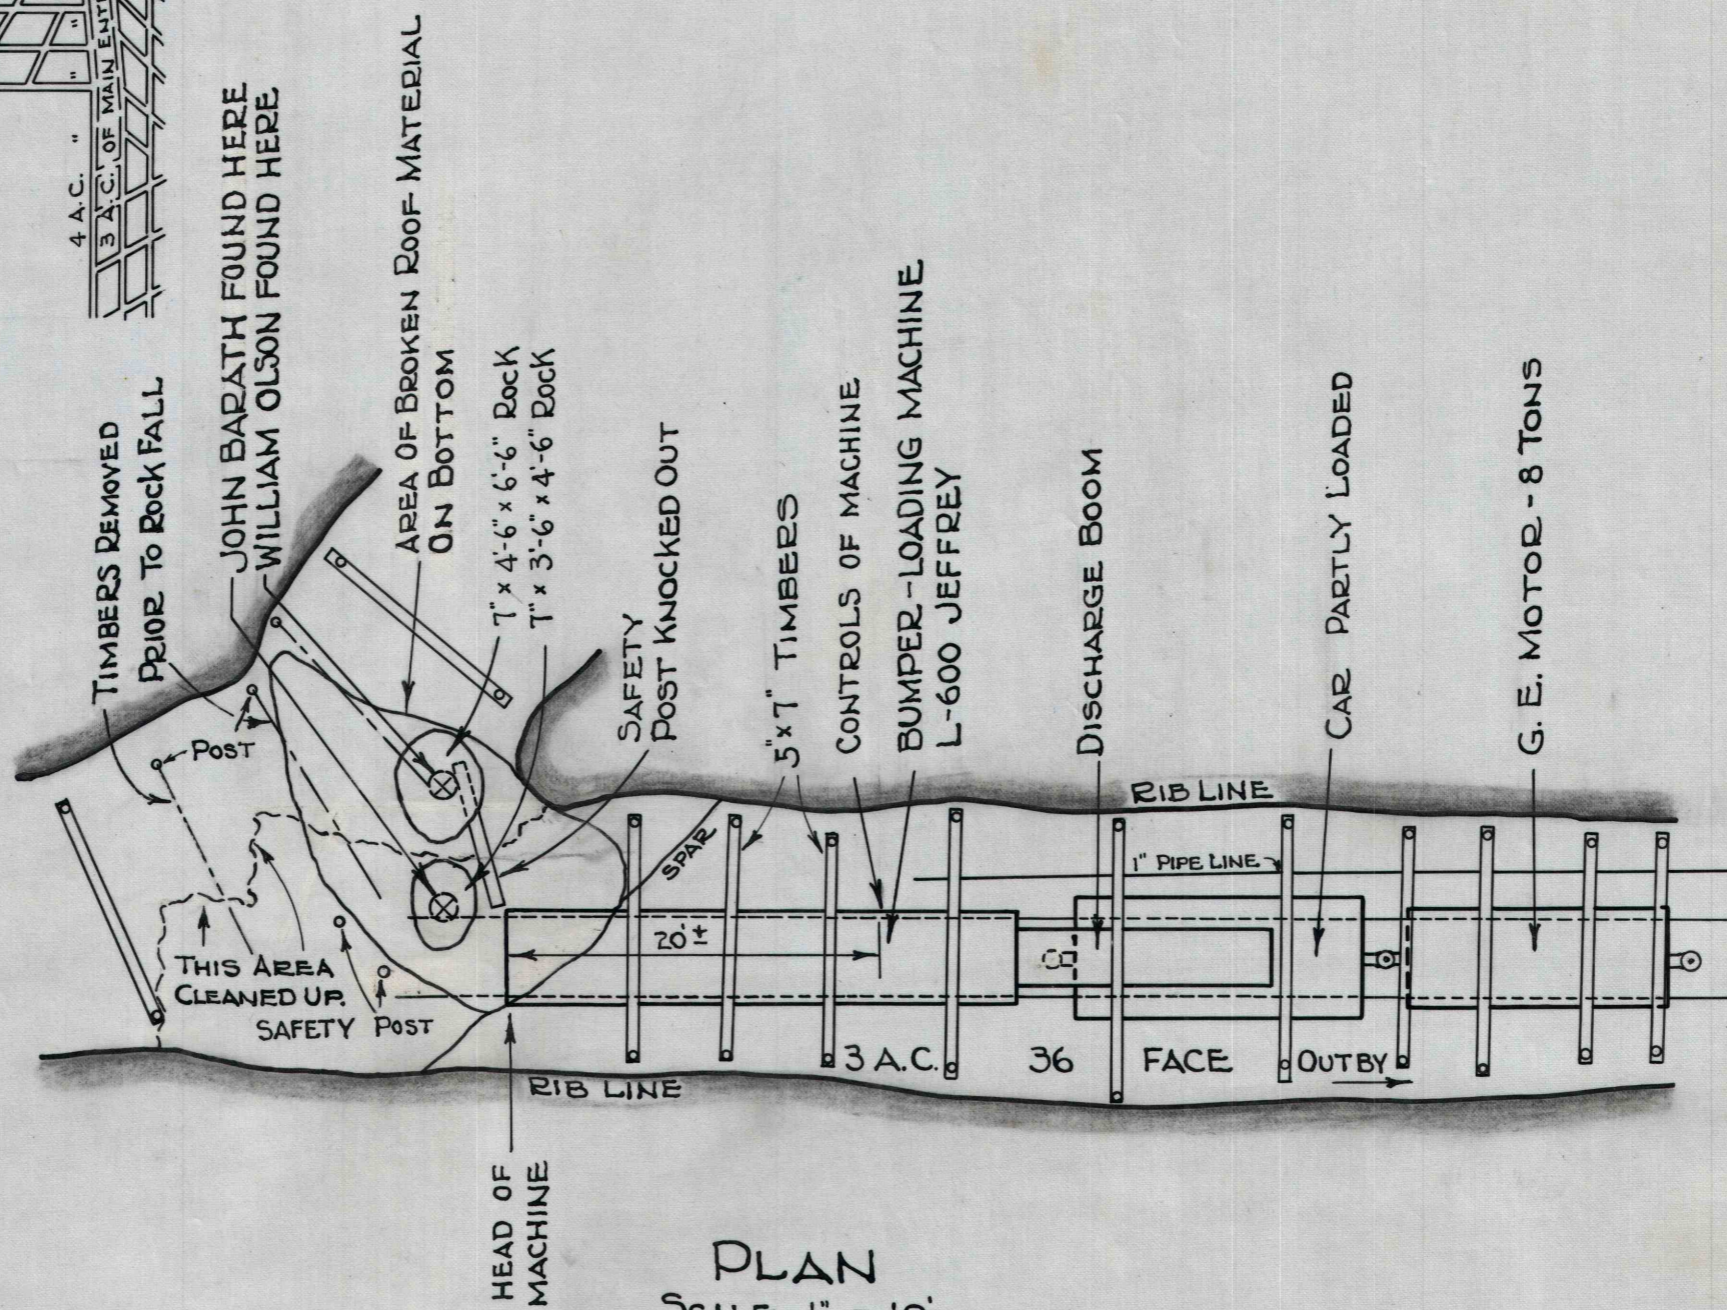

PLAN
SCALE 1" = 10'

EXPLANATION:

MEN WERE IN THE ACT OF CLEANING UP, RETIMBERING, AND RETRACKING OLD ENTRY. WHILE RESETTING SAFETY POST OR REMOVING SAFETY POST FROM PATH OF MACHINE, WHERE CLEANING OPERATIONS WERE TO BE DONE, MEN WERE CAUGHT BY FALL OF ROOF.

FATALITY

JOHN BARATH - AGE 36 - EXPERIENCE 17 YEARS
TRACKMAN
WILLIAM OLSON - AGE 45 - EXPERIENCE 25 YEARS
TIMBERMAN

LOCATION:

36 FACE 3 A.C. NEAR 1 BUTT

TIME:

BETWEEN 4:30 & 4:45 P.M.
MEN WERE FOUND
MAY 10, 1956

JONES & LAUGHLIN STEEL CORPORATION
VESTA COAL DIVISION
NO. 5 MINE
JOHN BARATH AND WILLIAM OLSON
FATALITY, 36 FACE 3 A.C.
MAY 15, 1956