


**ELEVATION A-A**


TEST NO

①	Chain to R.H. rail	440 volts
②	Chain to slack at location of victim	300 "
③	Chain to L.H. Rail	445 "
④	Chain to water, L.H.	445 "
⑤	Chain to water R.H. (below slip rails)	300 "
⑥	Chain to slip rail	00 "
⑦	Chain, 21 feet - 50 volts drop	
⑧	Chain to roof 14" from rear jack pipe	250 "
⑨	Chain to roof 9'-0" in by from rear jack pipe	20 "
⑩	Test leads in slack, 18" apart, at location of victim	00 "
⑪	Slack to roof	00 "

SCALE 1"=5'

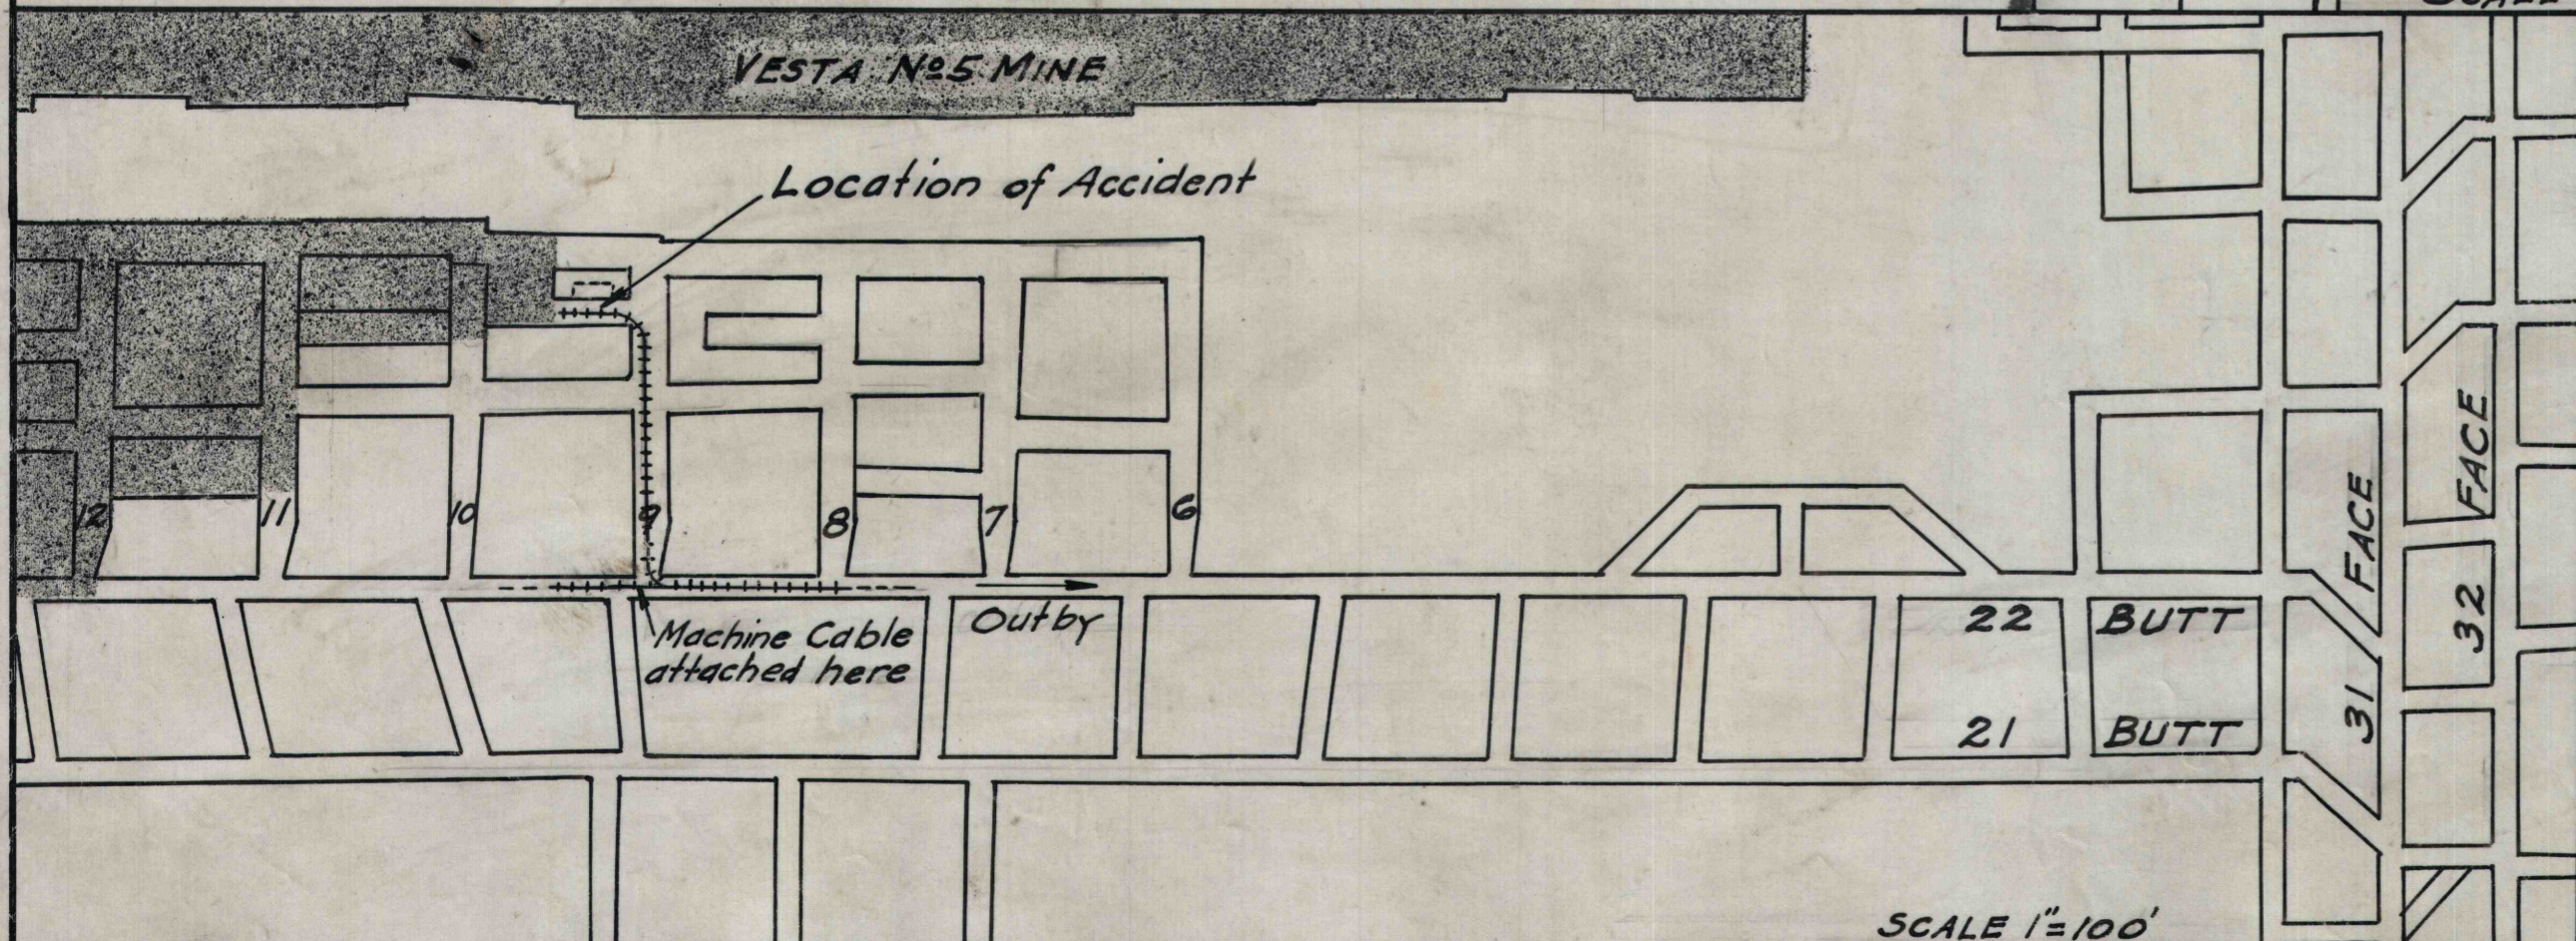

SCALE 1"=100'

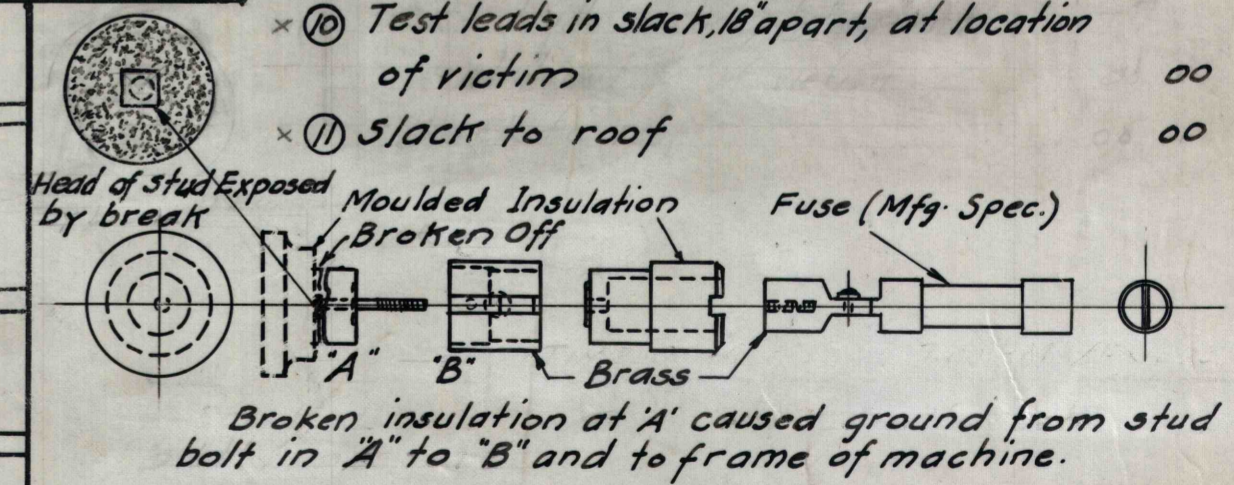

**FUSE ASSEMBLY**

JONES & LAUGHLIN STEEL CORP.  
 VESTA COAL DIVISION  
 CALIFORNIA, PA.  
 MINE No. 4. PLAN SHOWING  
 LOCATION OF FATAL ACCIDENT TO SIGMUND MARCIAK.  
 TIME: 7:00 P.M. APR. 23, 42.  
 DR. M.E.W. APRIL 25, 1942  
 Tr. C-908