

*Shipments Coal Landing Pier
 21434 on station for the Station No. 48
 Sheet No. 6*

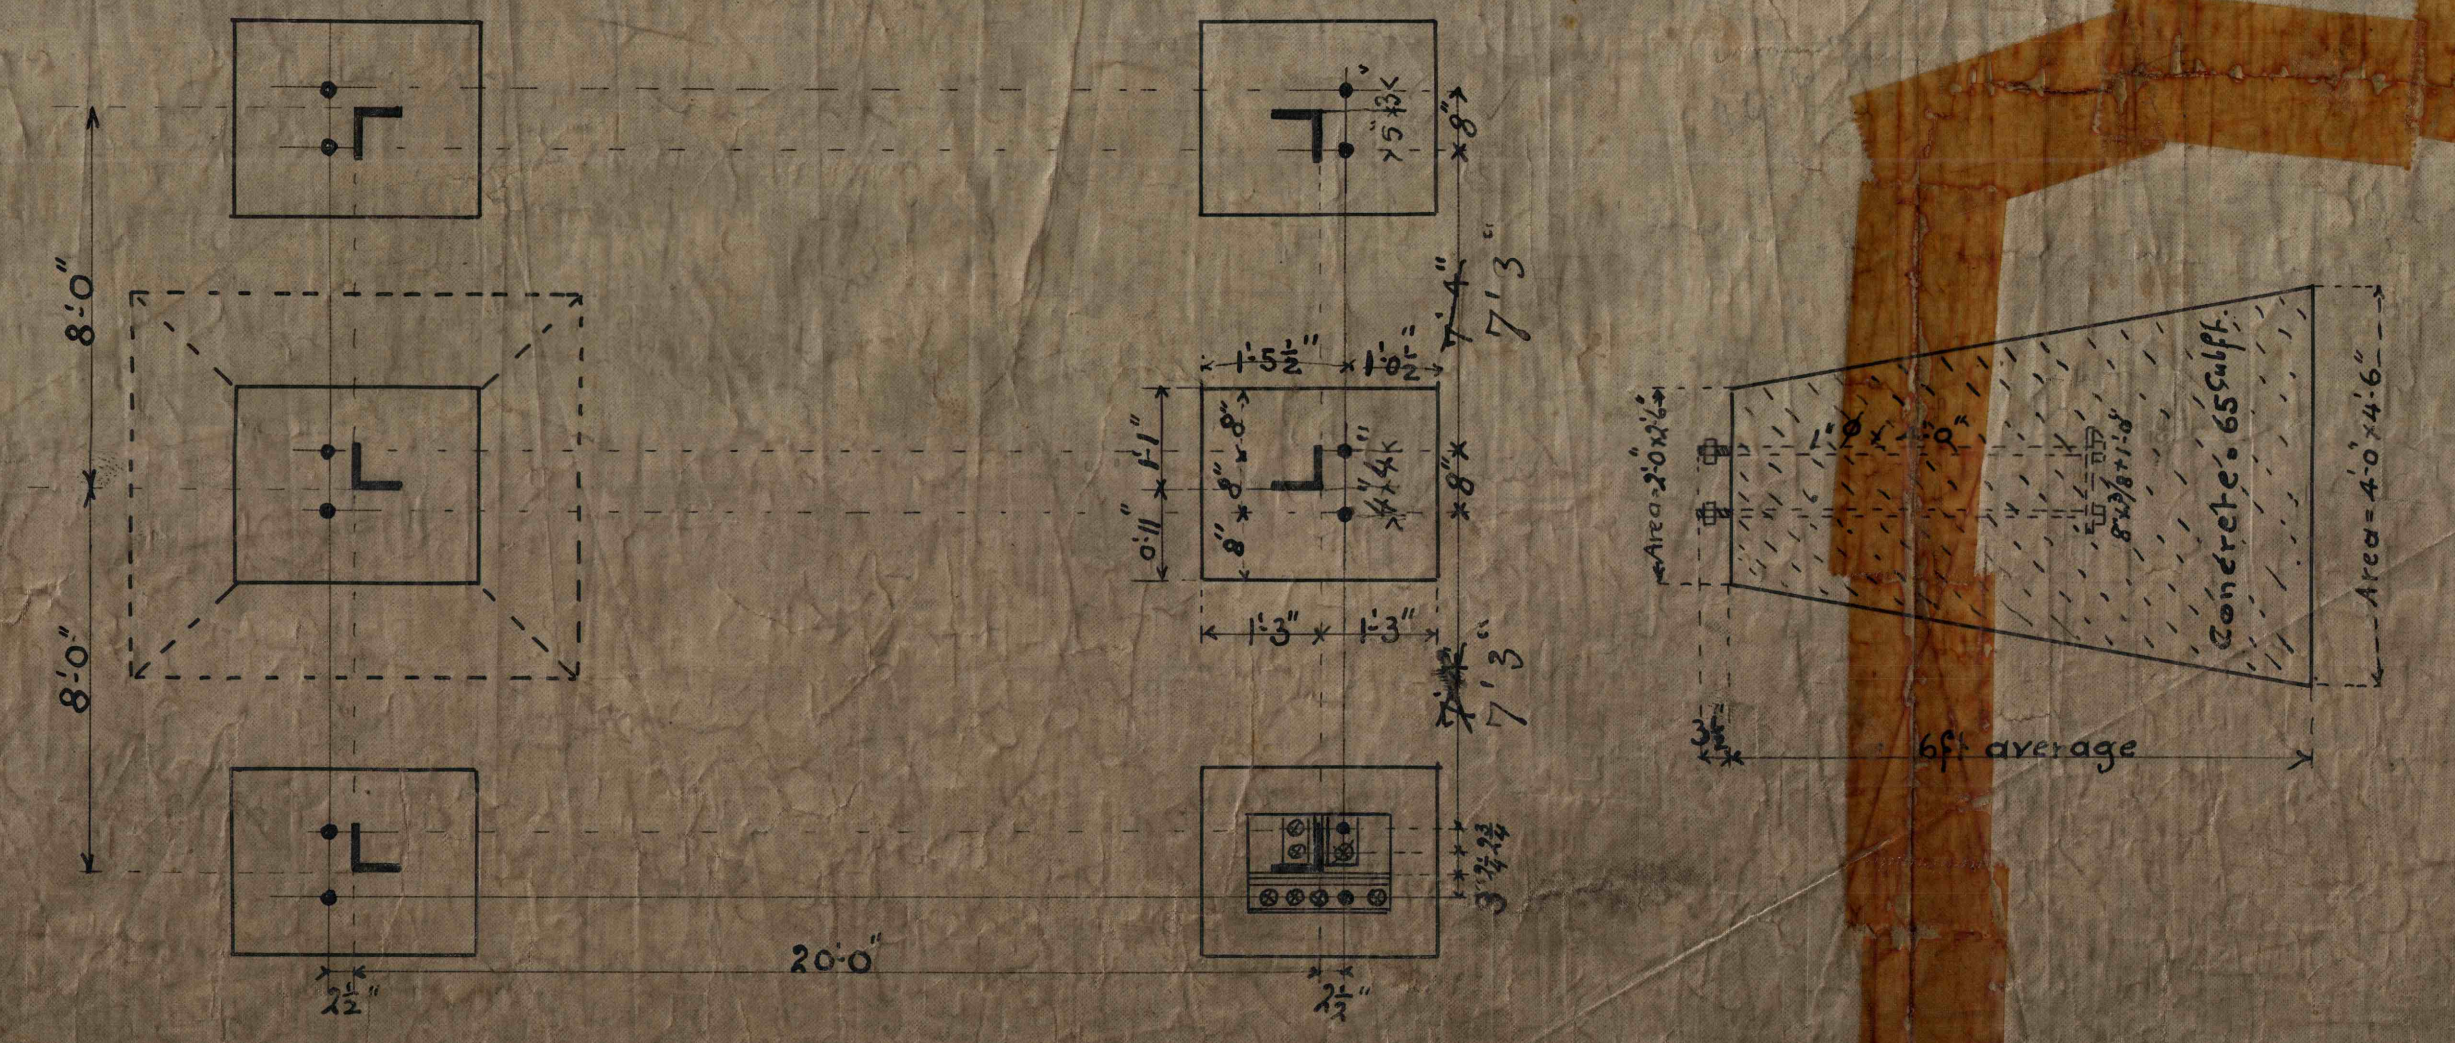
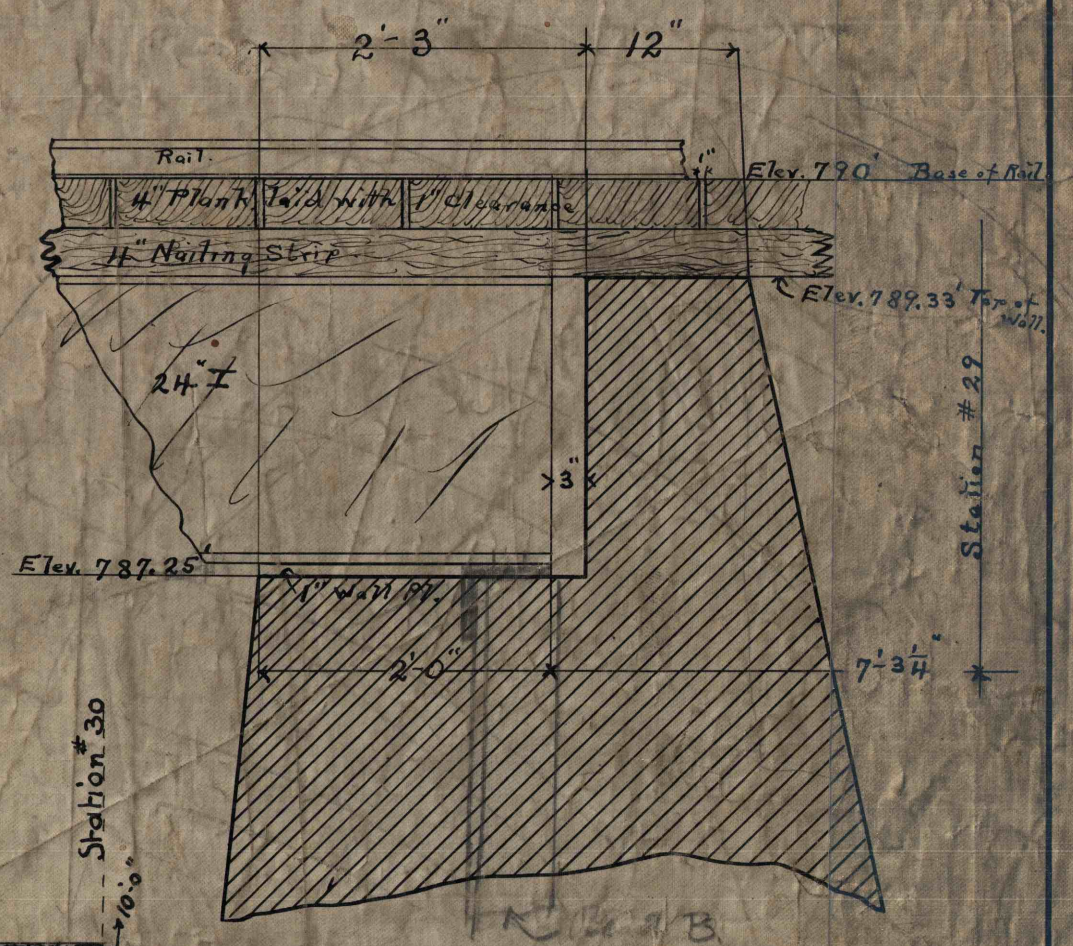
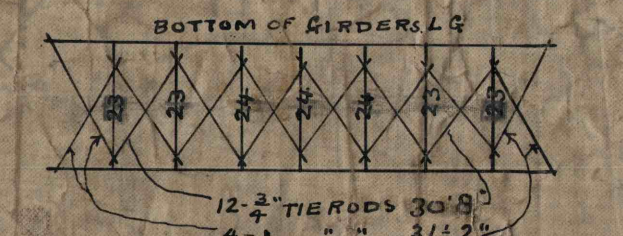
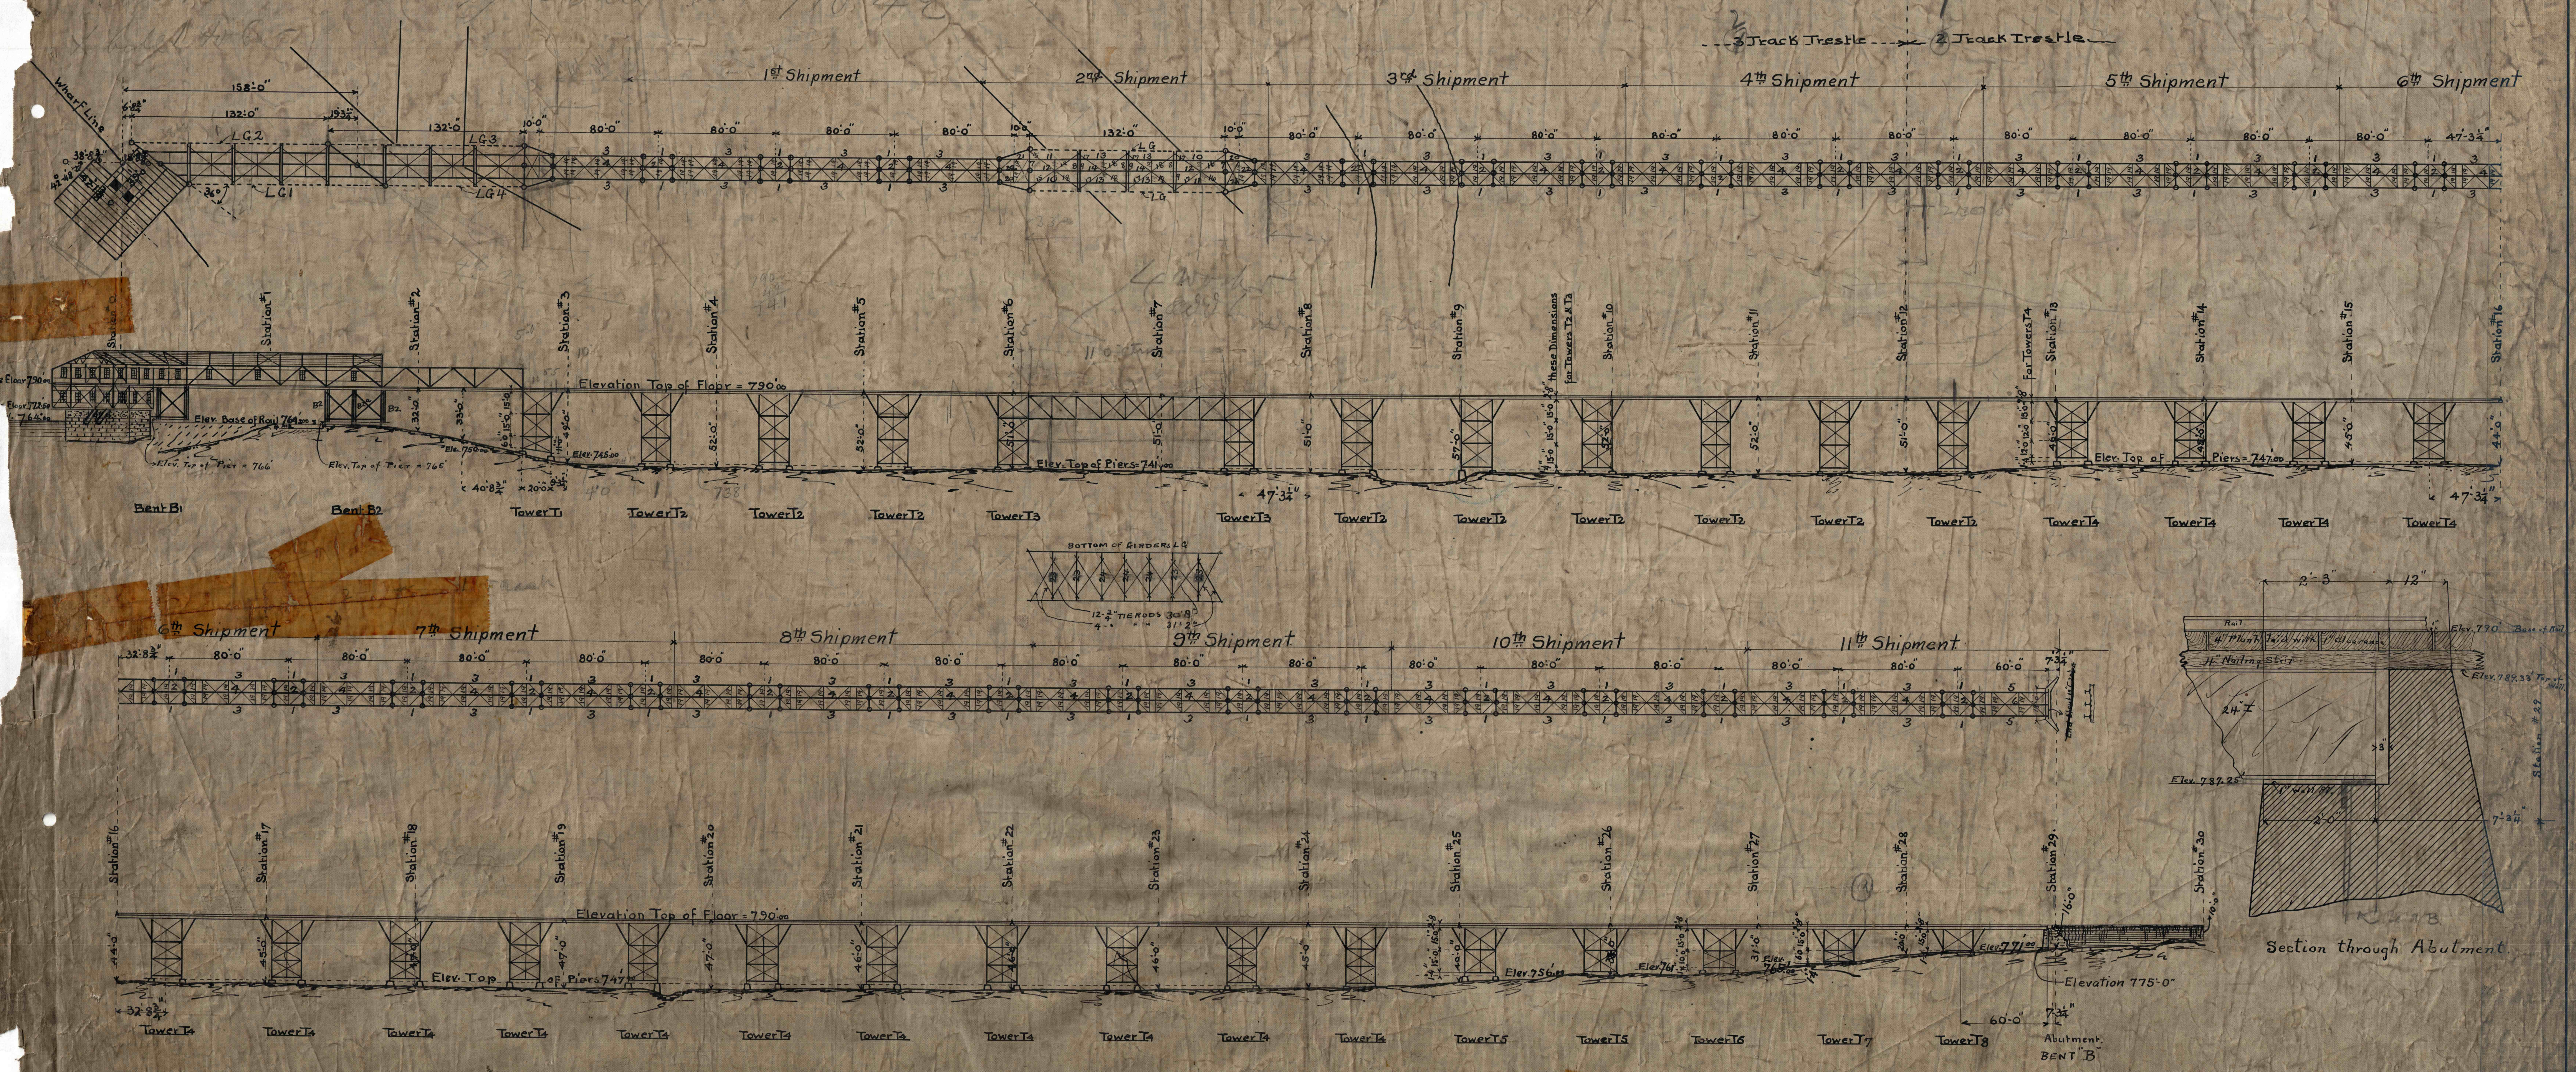


Diagram showing
 Proposed Coal Tipple & Trestle
 for Vesta Coal Co.
 at California Pa.

Jones & Laughlins' Inc.
 Scale 1:50
 Order # 10413
 Sheet No. 6

#27