


Bill of Material


4	116	6" Ship Channels	33	3	23'-5 1/2"
5	2		21	3	23'-5 1/2"
16	2		21	3	23'-5 1/2"
17	4		20	0	22'-2 1/2"
18	6		20	0	22'-2 1/2"
19	8		20	9 1/2	22'-11 1/2"
40	138		19	7	20'-11 1/4"
41	138		5	0	7'-4 1/2"
42	67		14	1 1/4	7'-6 1/2"
138		10 x 1/2" Bars	1	5	
176		6 x 1/2"	0	10	
180		3" Bolts	0	3	
17	4	6 x 4 x 3/8" Angles	0	7	
18	6		1	2 1/2	
19	8	3 1/2 x 3 1/2 x 3/8"	0	6	
170		120 15' Channels	33	3 1/2	
170		3 1/2 x 3 1/2 x 3/8" Angles	1	3	
170			0	9	
170		6 x 4 x 3/8"	0	5 1/2	
170		7" Rivets	0	2 1/2	
170		3/16"	0	2 1/2	
170		7 x 1/2" Bars	1	7 1/2	
15	16	6" Ship Channels	33	5 1/4	
16		6 x 4 x 3/8" Angles	0	1 1/2	
16		Rivets	0	2	
21			0	2 1/2	
8		9" Channels	20	0	7
825		3" Bolts	0	1 1/2	
920			0	2 1/4	

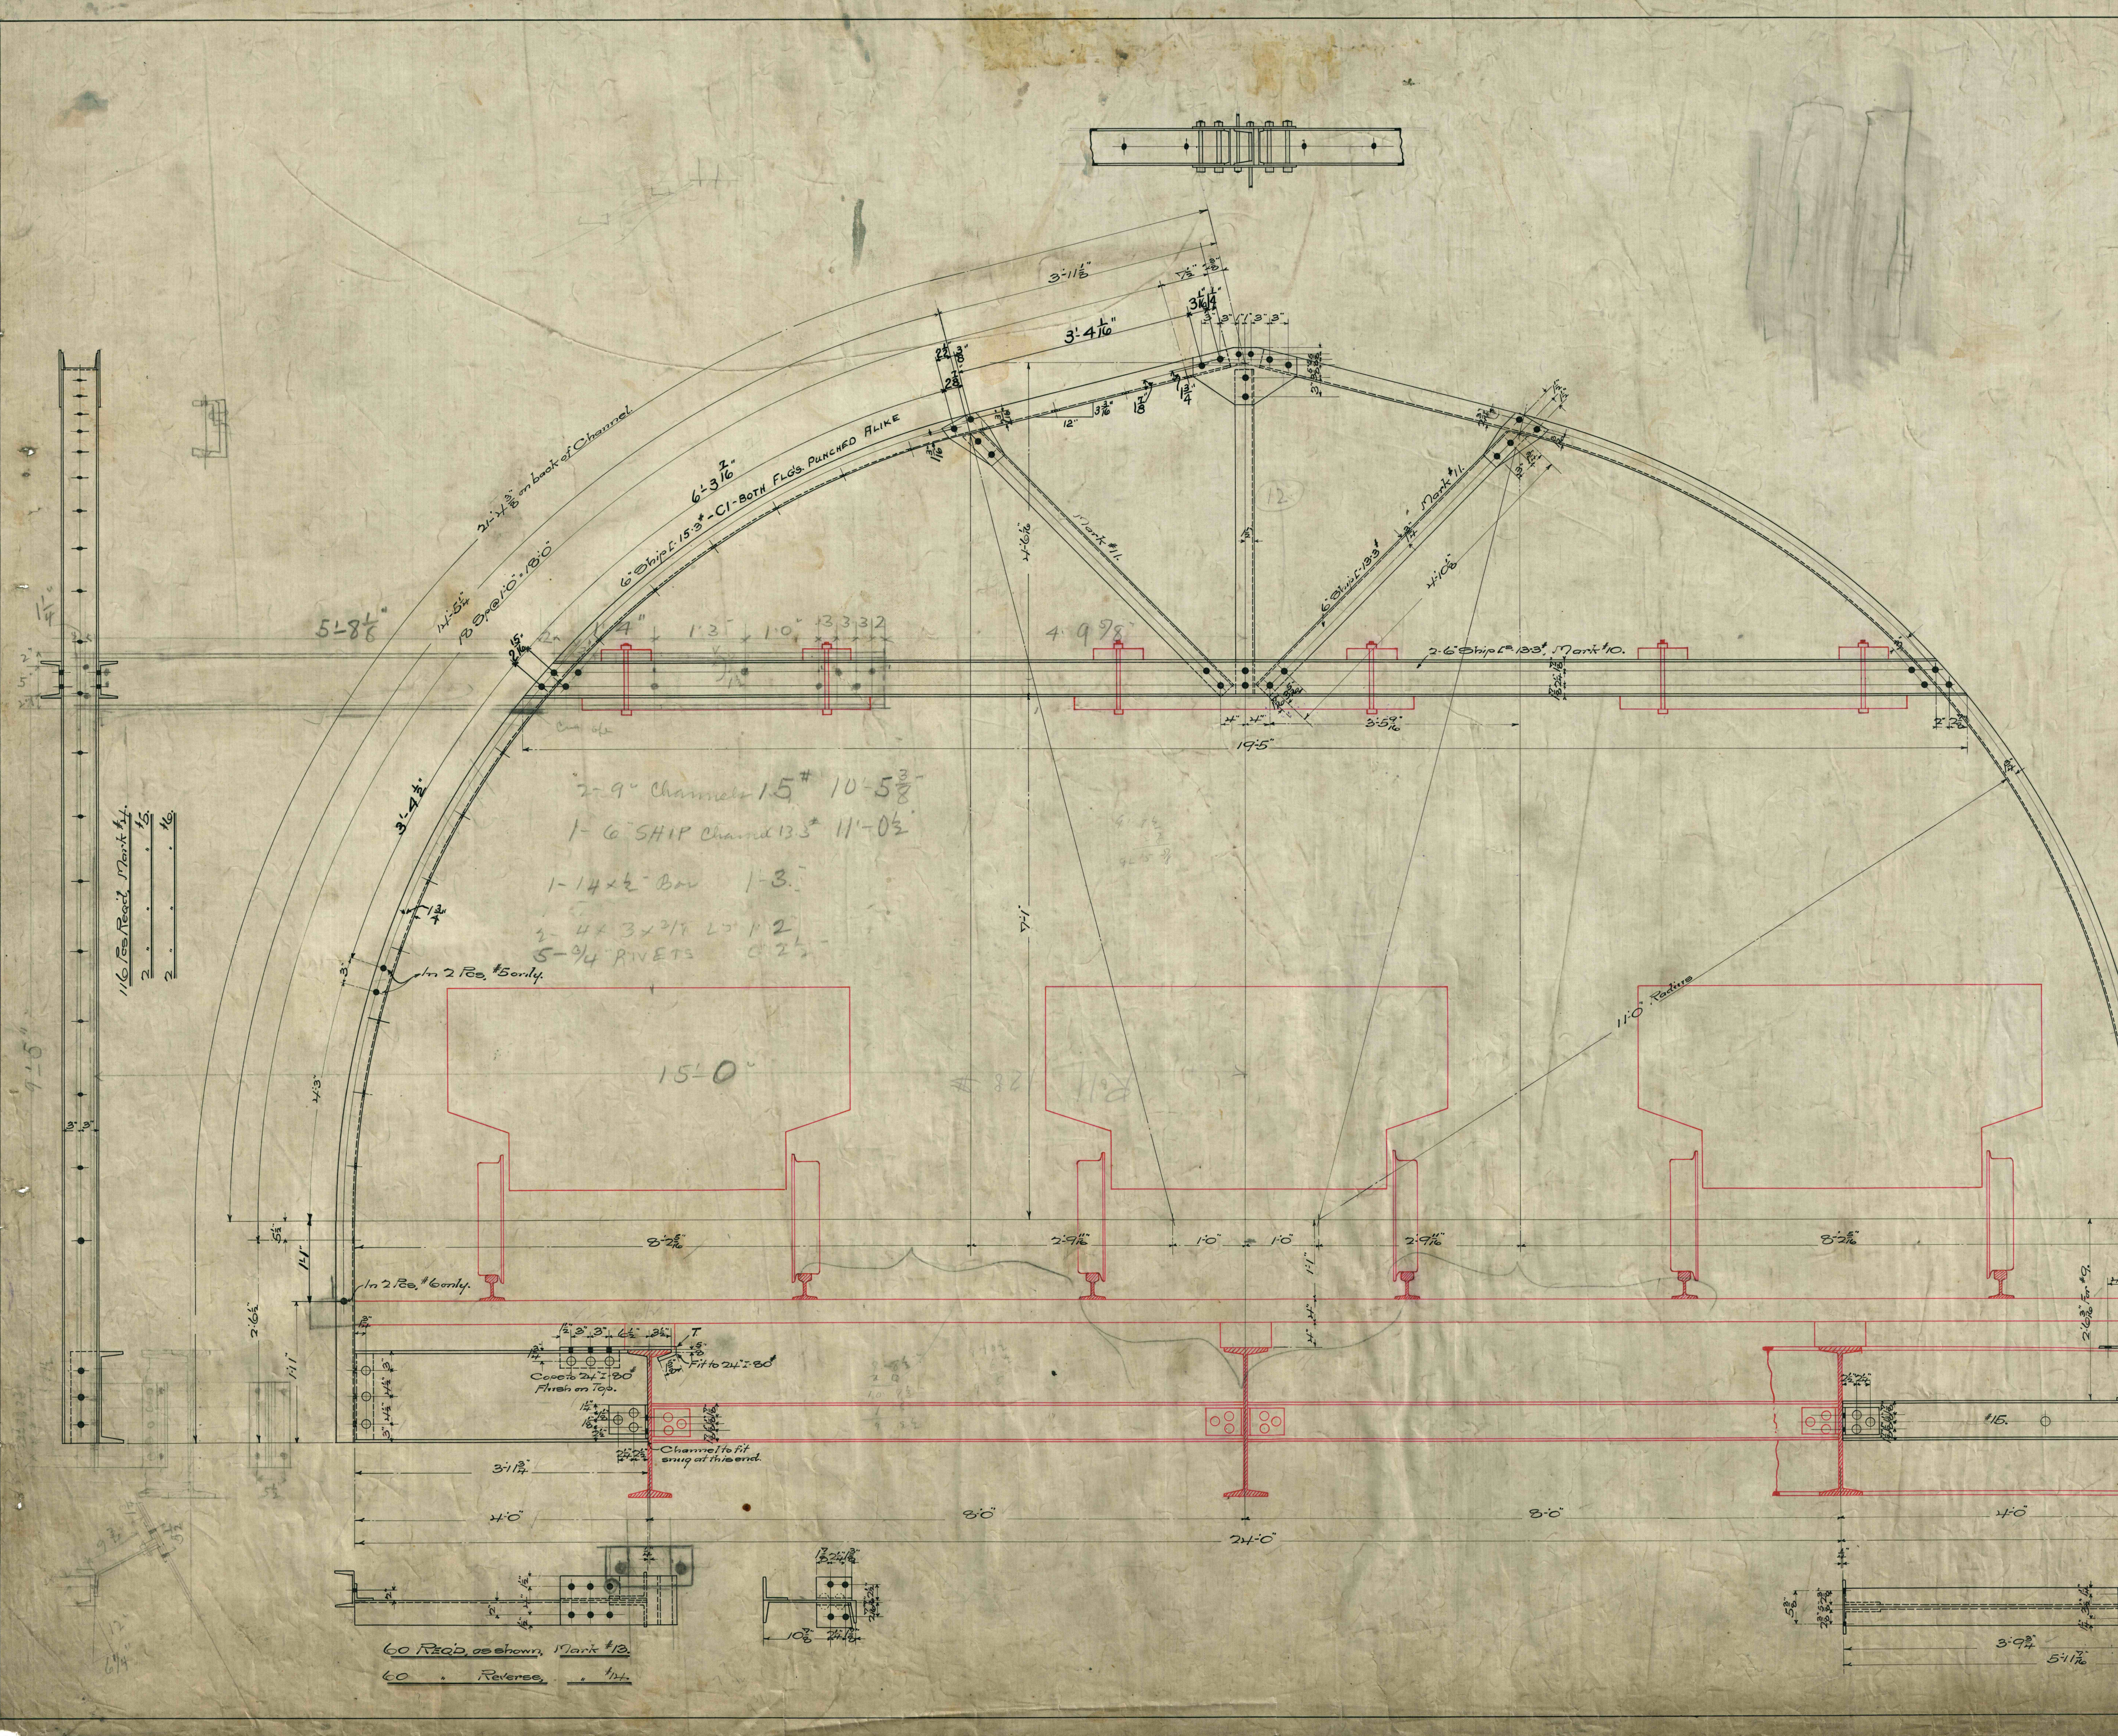

1 3/16" Holes except as noted.

Rivets 3/4" dia.

PAINT: Superior Graphite

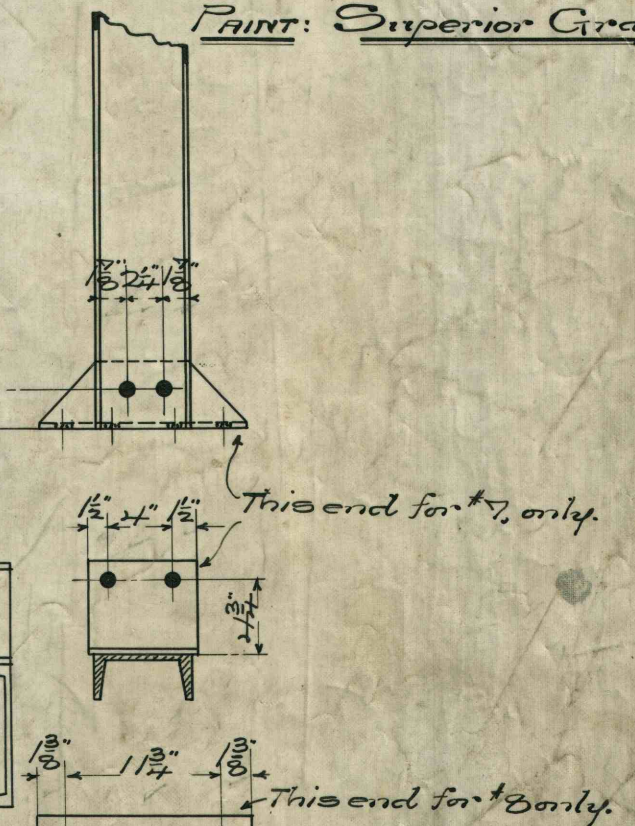

TRESTLE COVERING

From

STATIONS 3.70 to 4.12

VESTA COAL CO

CALIFORNIA, U.S.A.

Order # 10112 Drawing # 2

DWR. 374