




CROSS SECTION 1-1

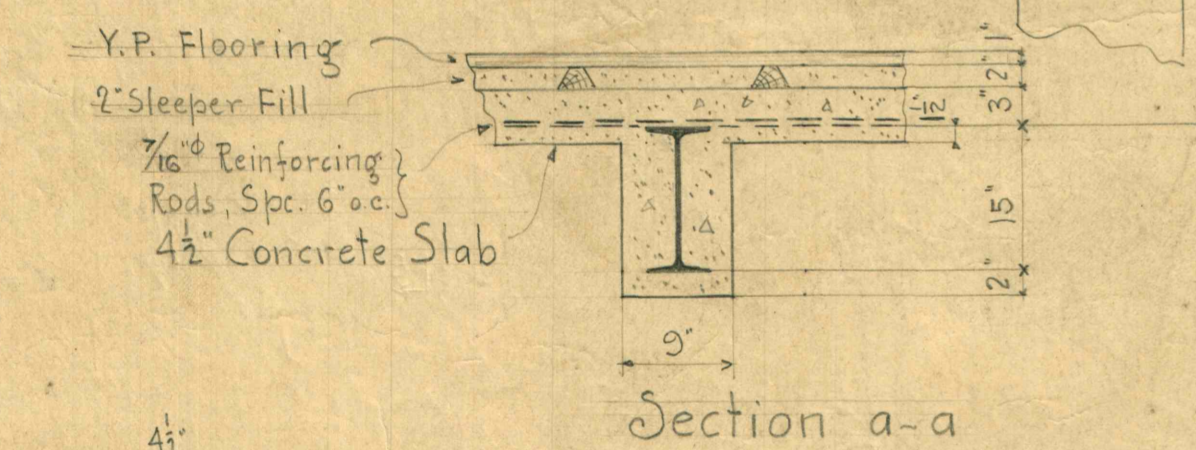

Section a-a

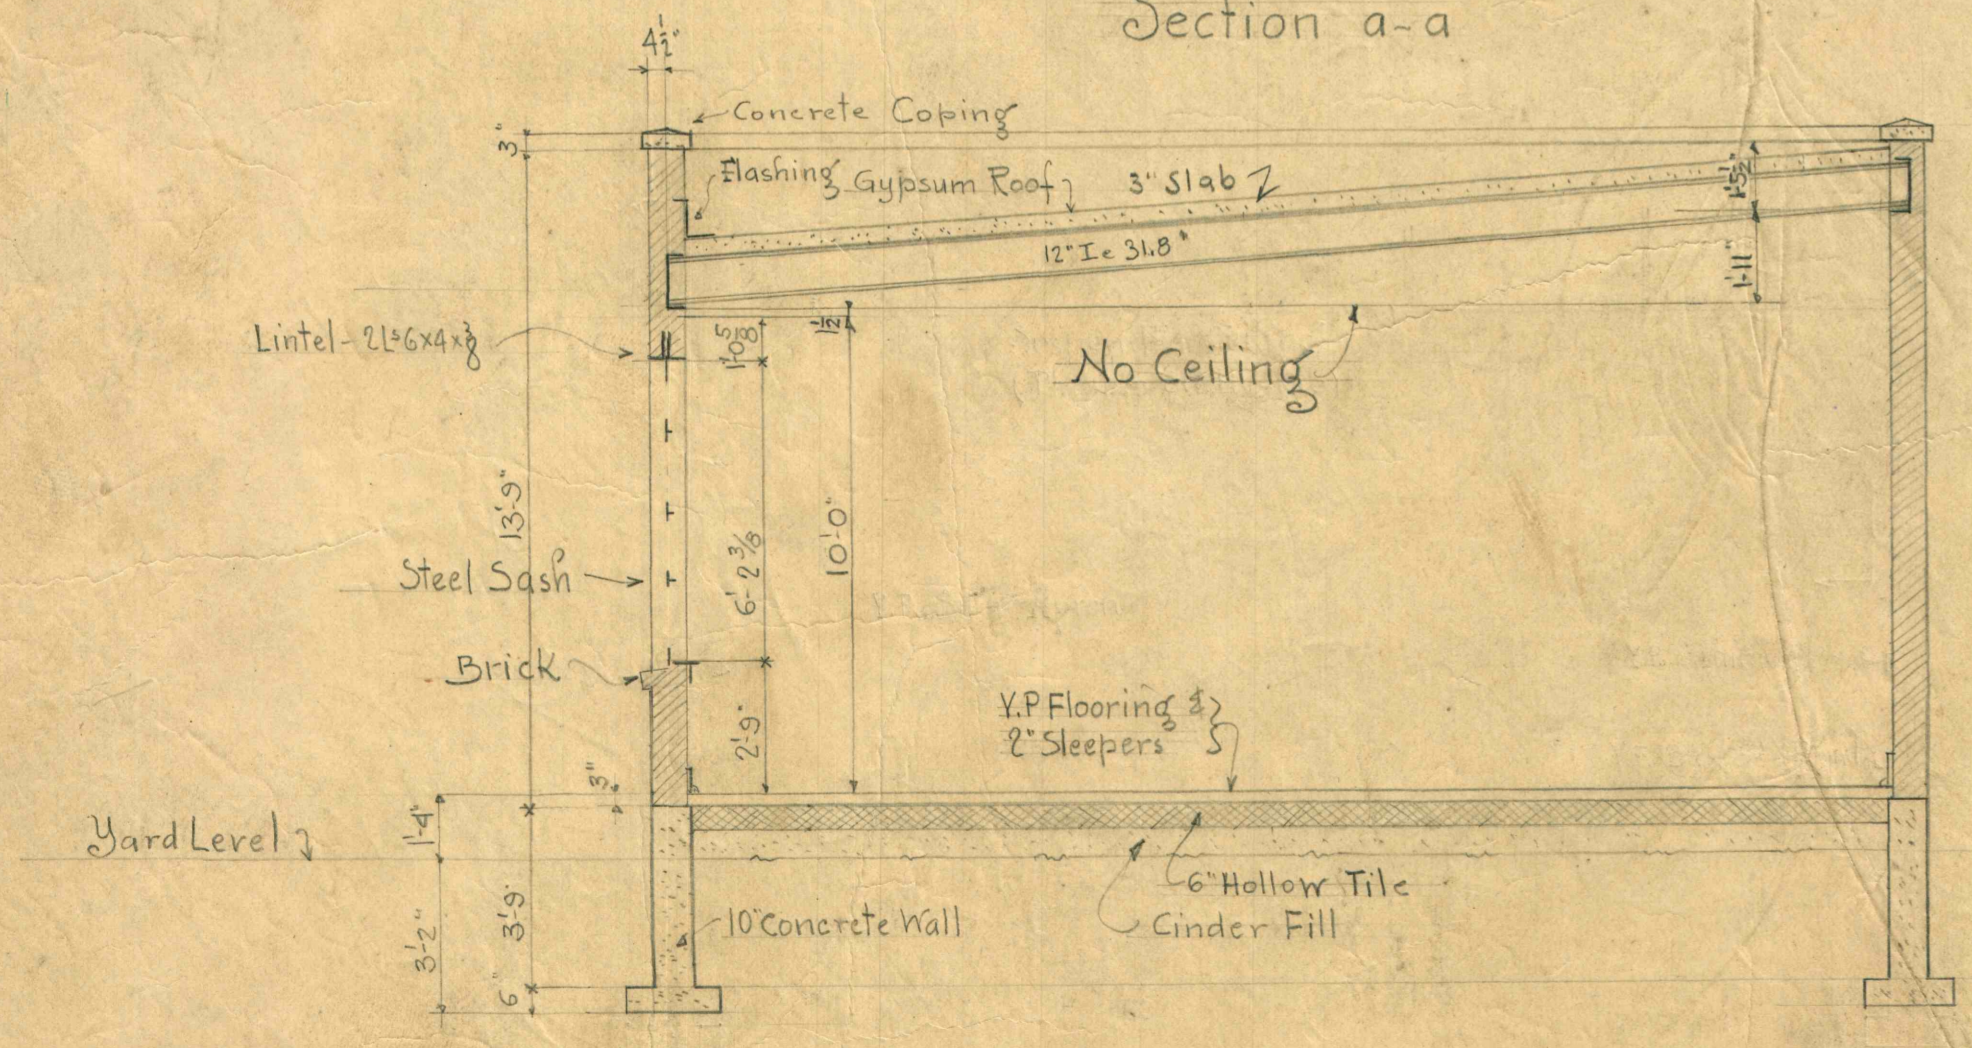

SECTION 2-2

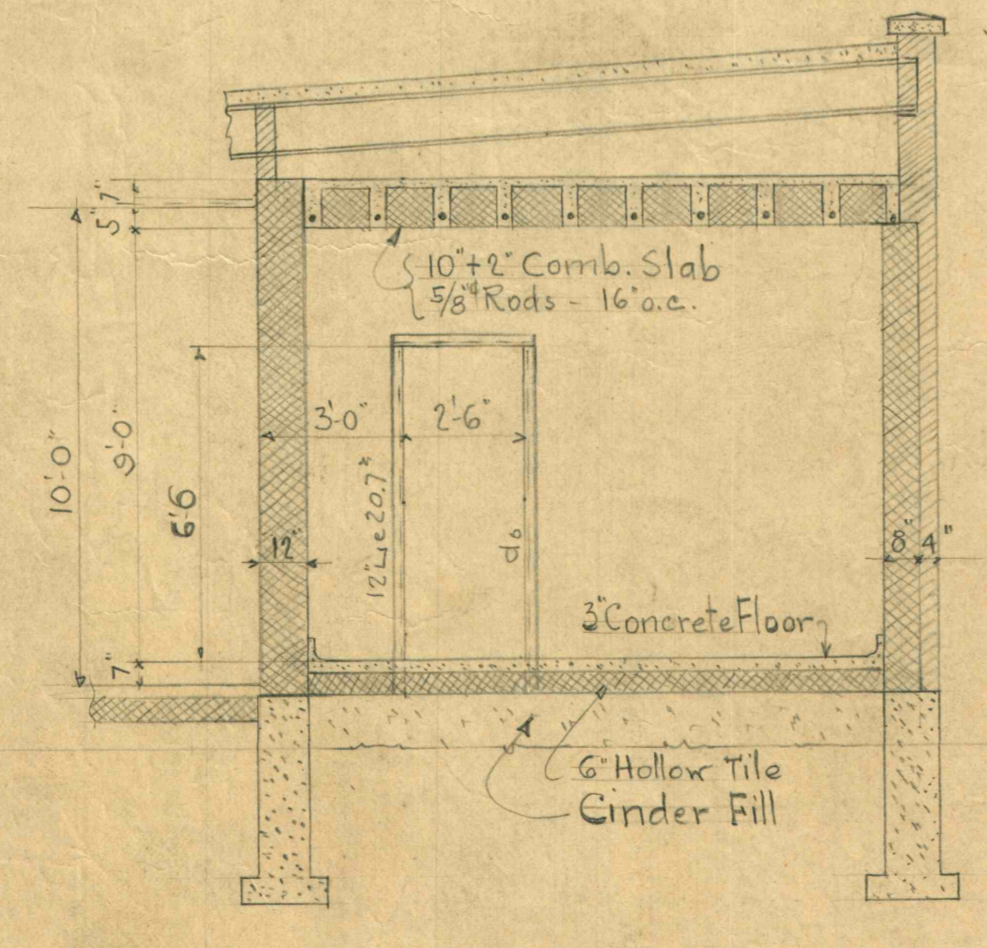

SECTION 3-3

Jones & Laughlin Steel Corp.
Keystone Works
PLANS of
MACHINE SHOP
at Floreffe Pa.
for VESTA COAL Co.
Made V.M. June 6-1930
No. 2 Ord. 500-2444