


SECOND FLOOR PLAN

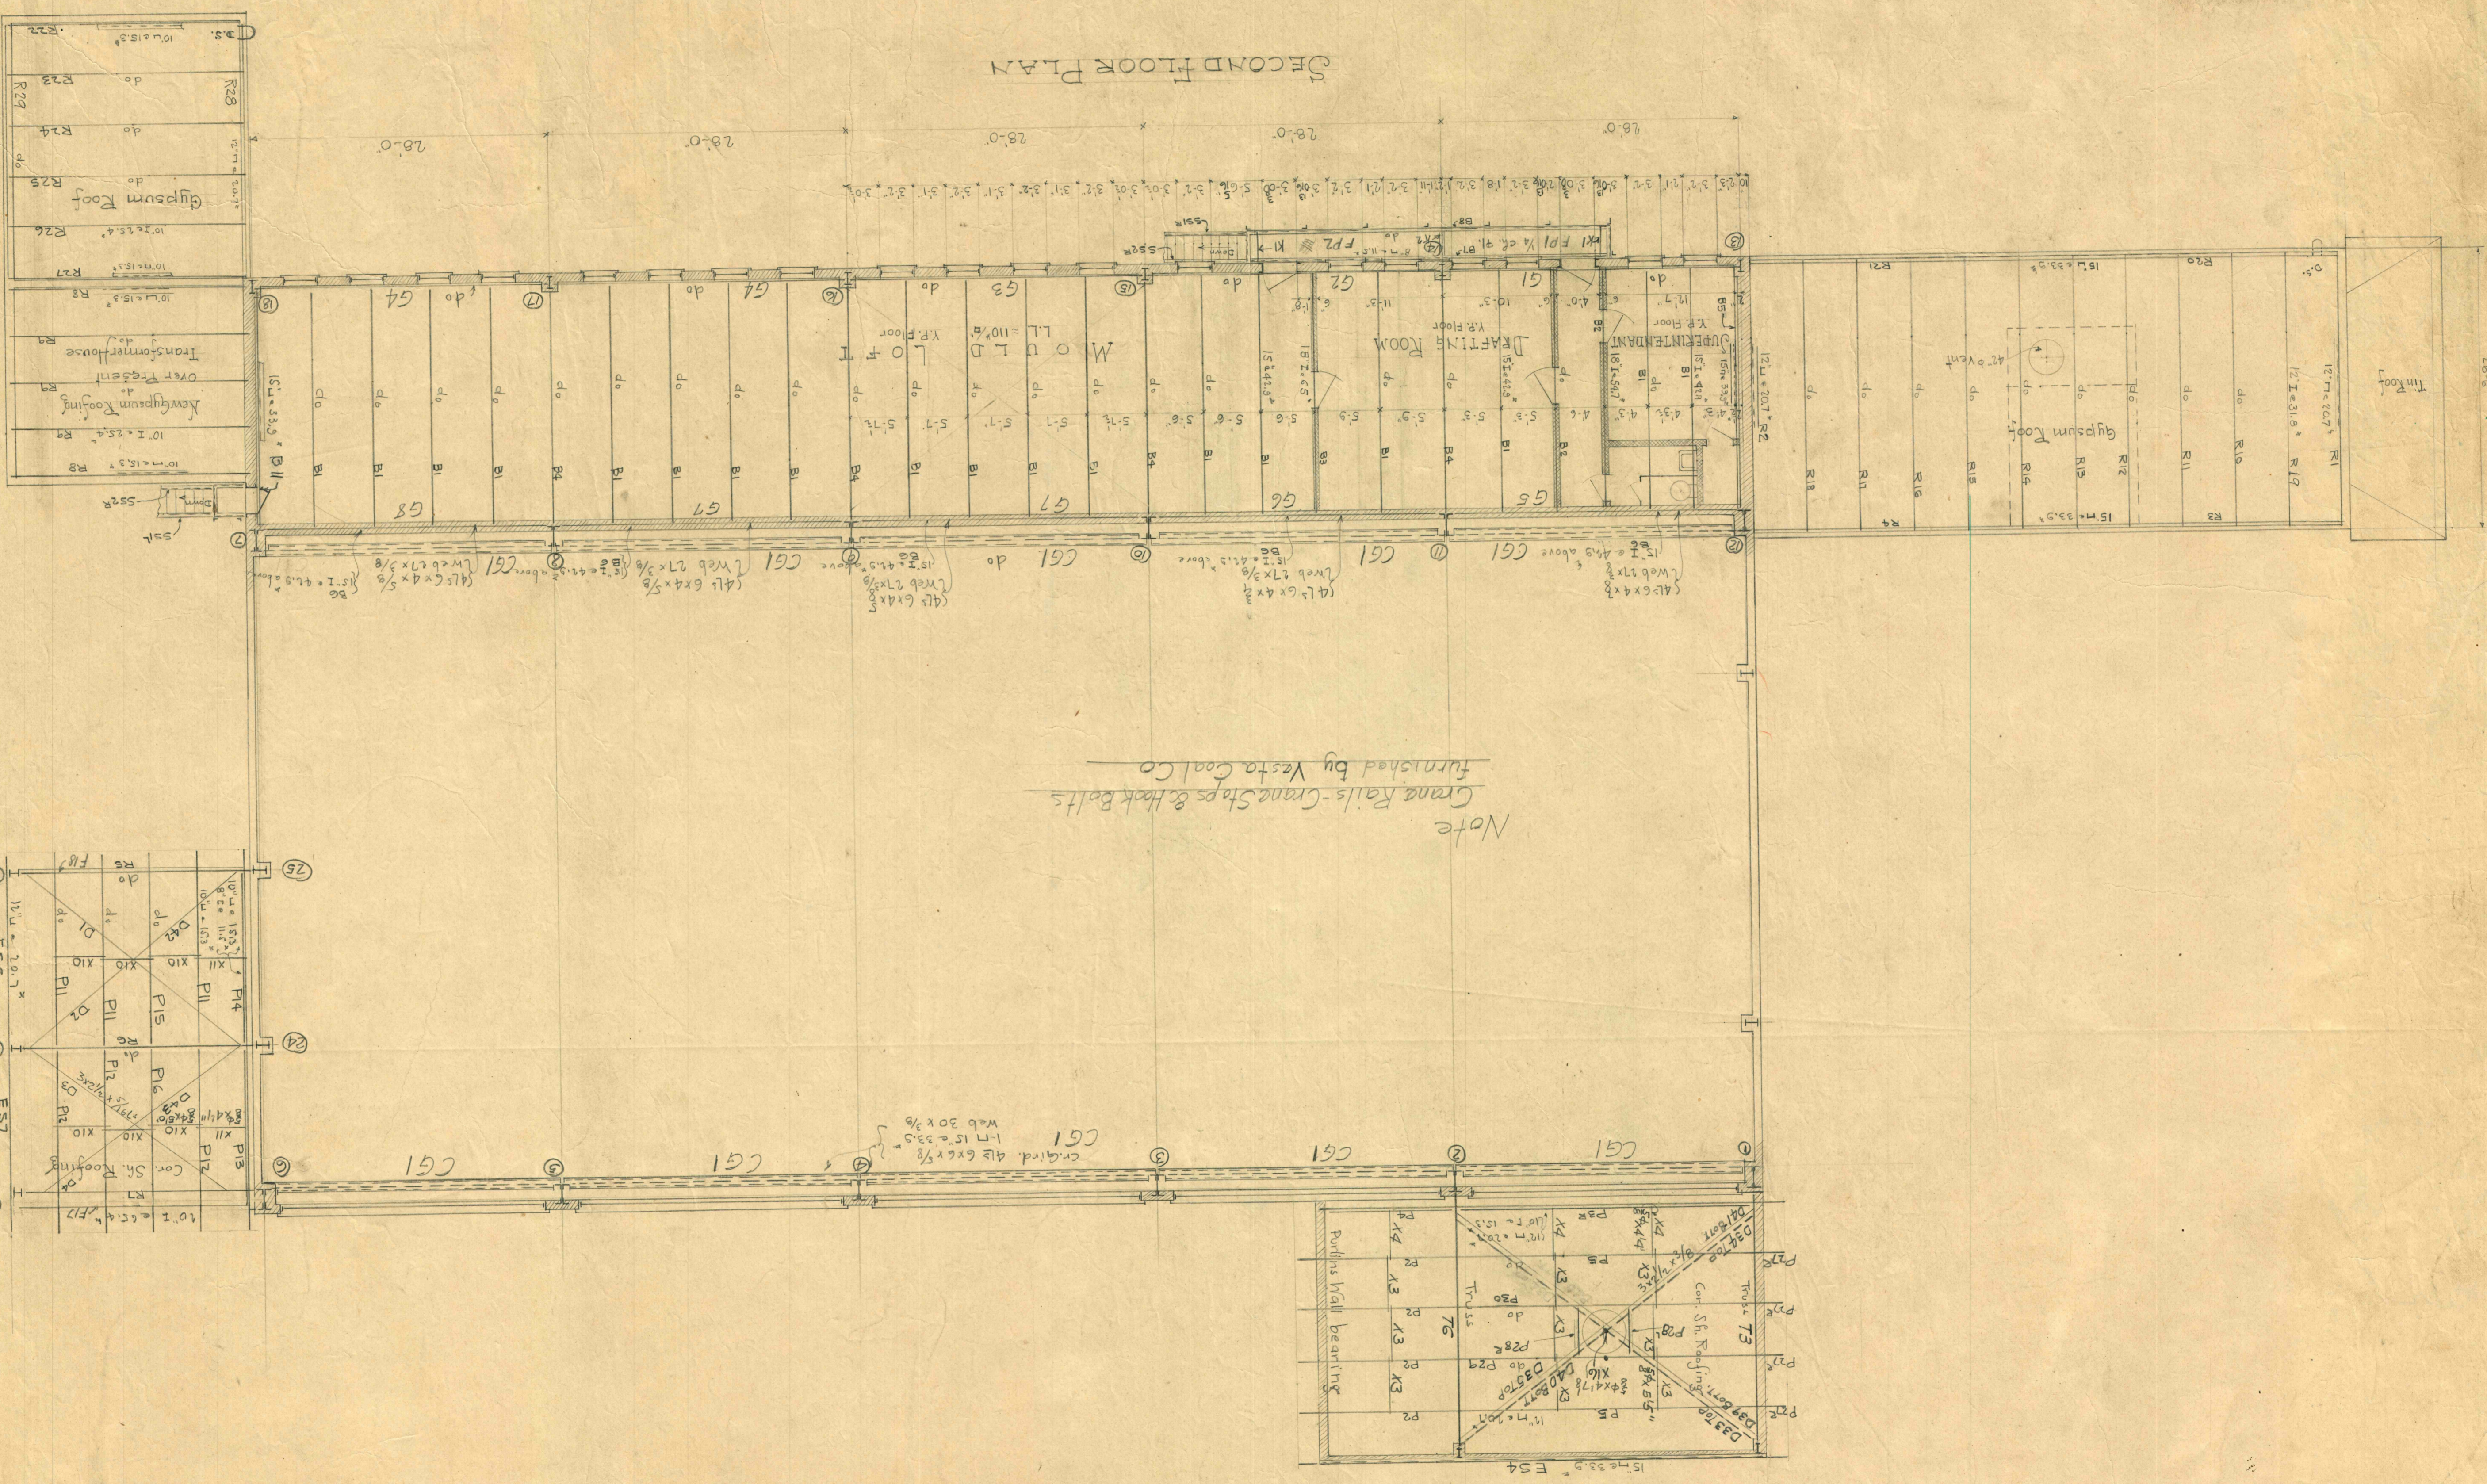

Note
Furnished by Vesta Coal Co.
Crane Rails - Crane Stops & Hook Bolts

Jones & Laughlin Steel Corp.
Plans of
MACHINE SHOP
at Floreffe Pa.
for VESTA COAL CO.
Made V.M. June 12-1930
No. 3 Ord. 500-2444