




NORTH ELEVATION D-D

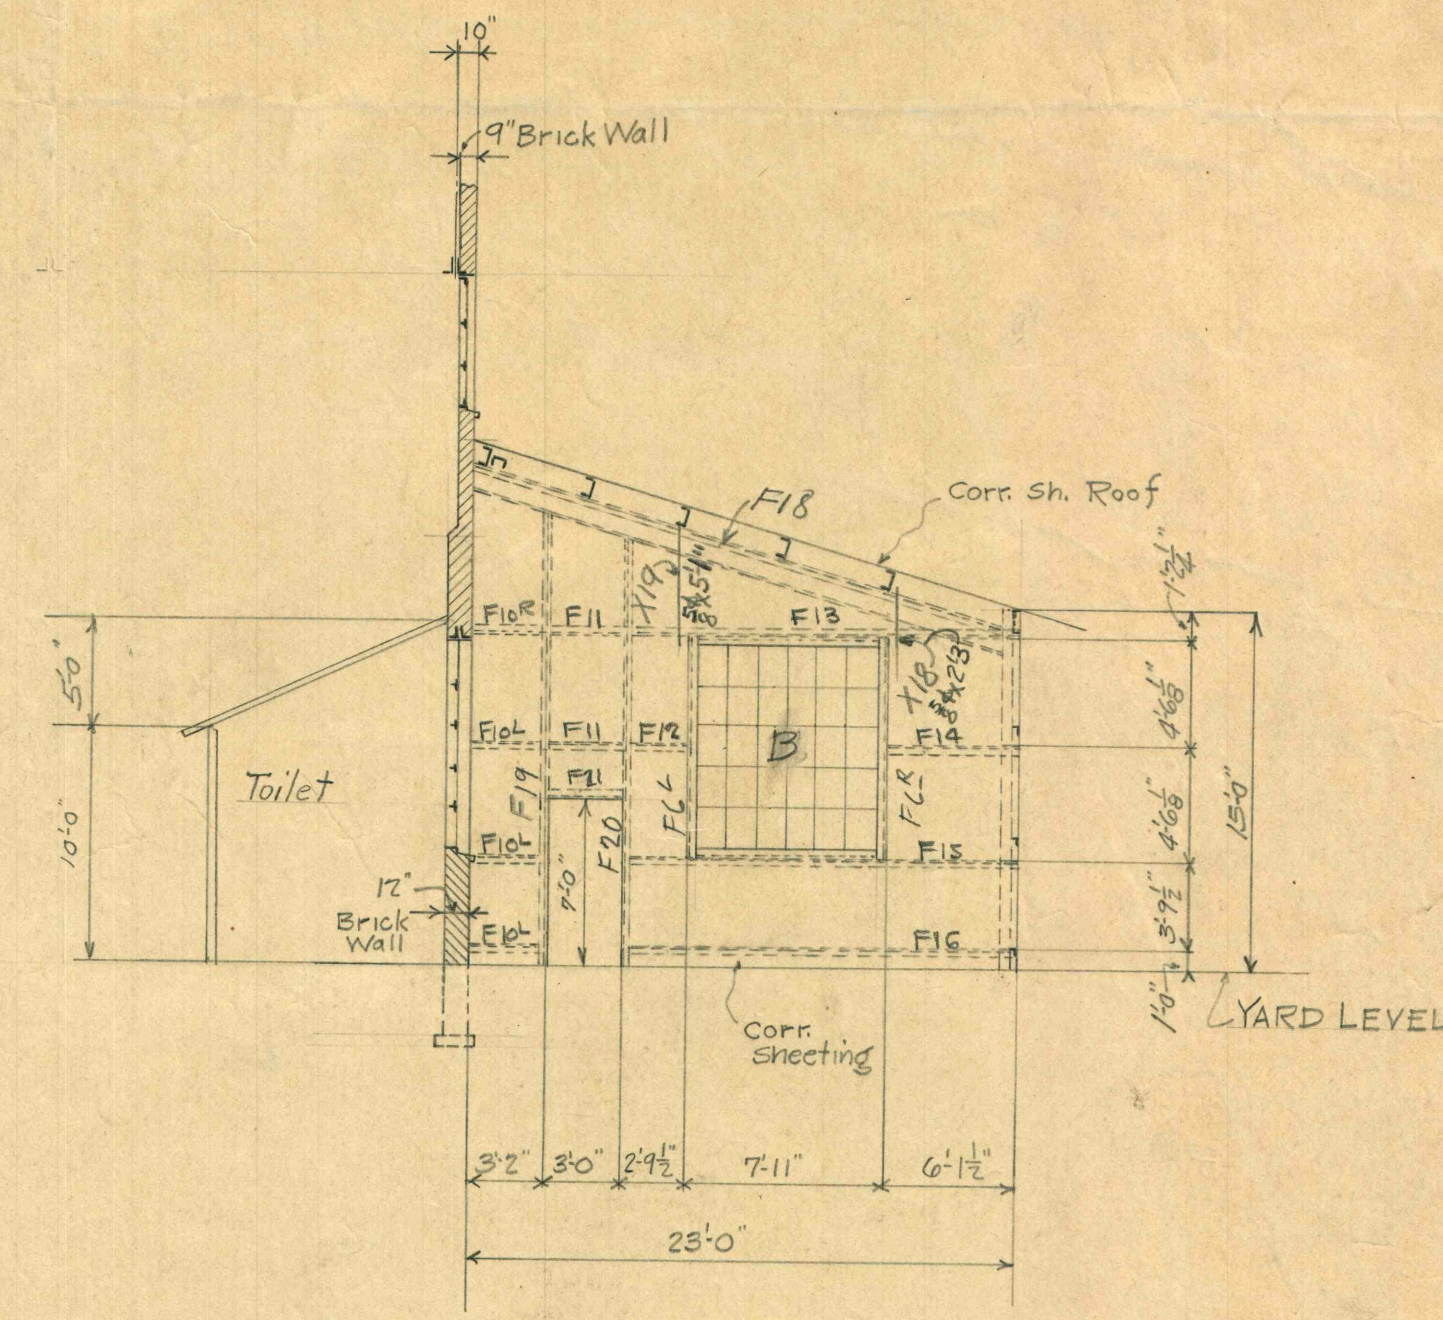


SECTION F-F

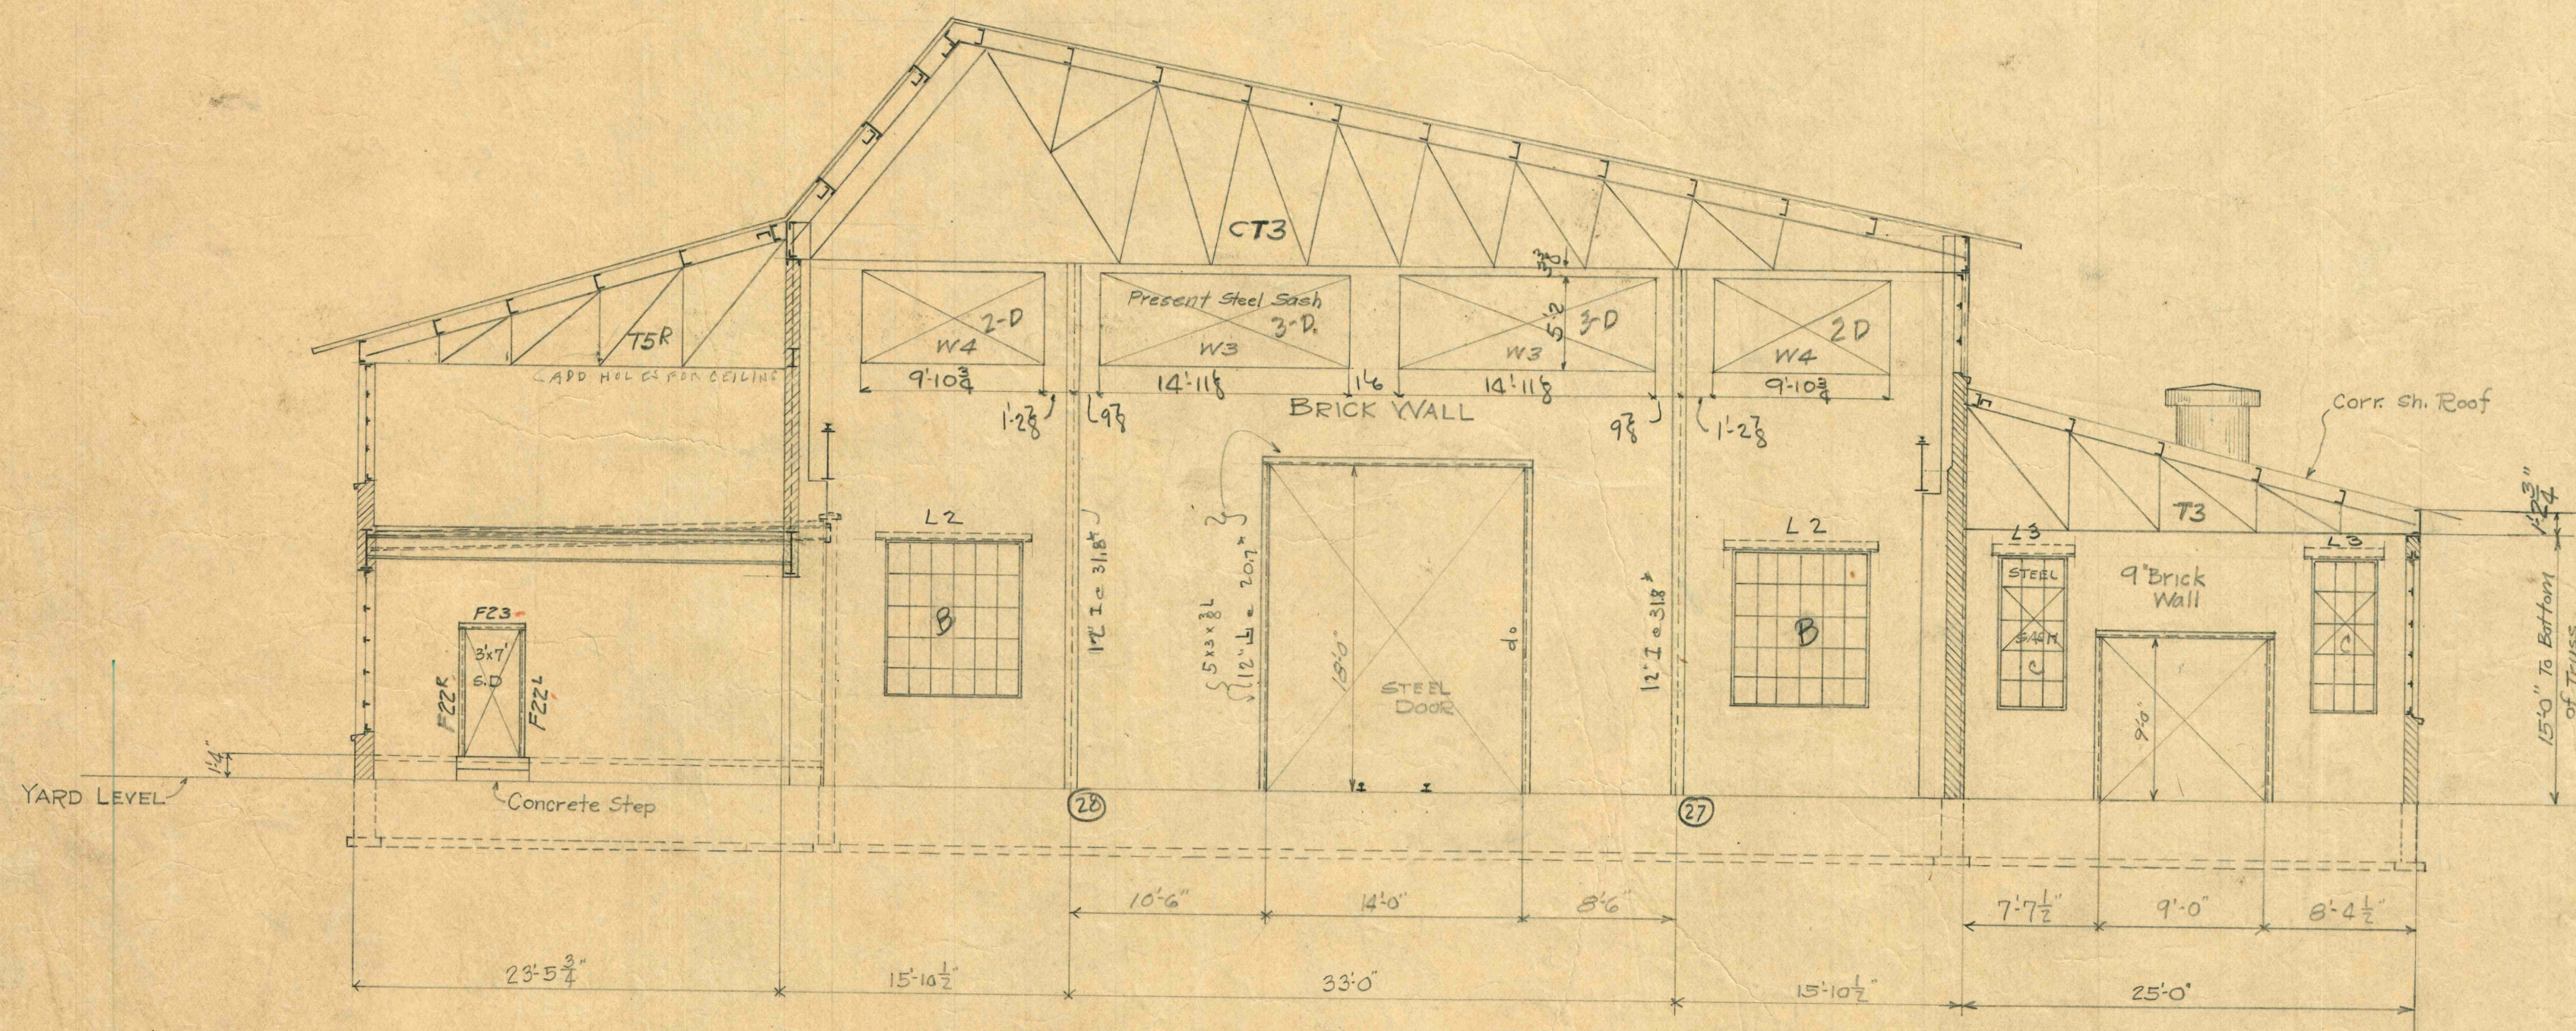

SECTION of SOUTH ELEVATION E-E

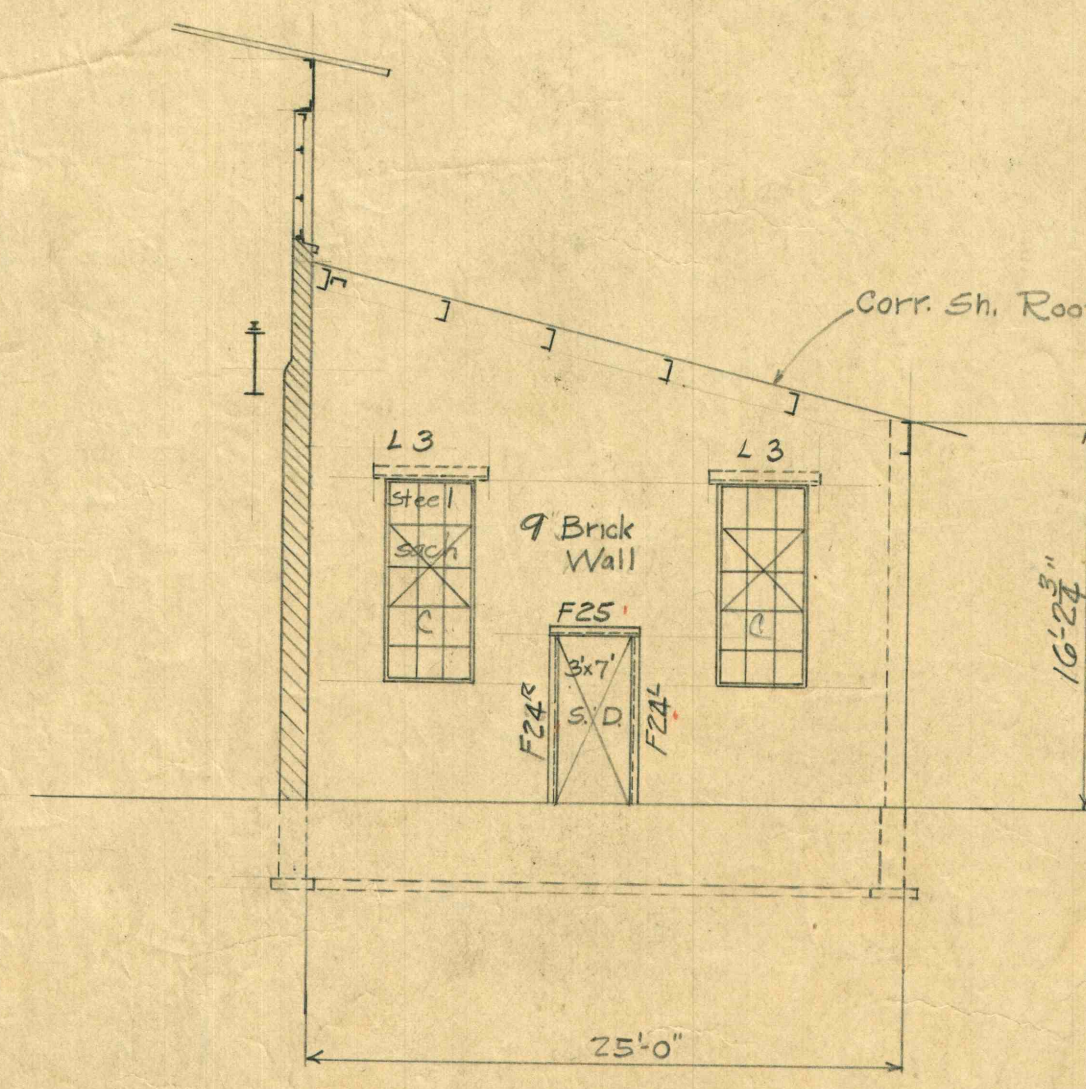

SECTION - G-G

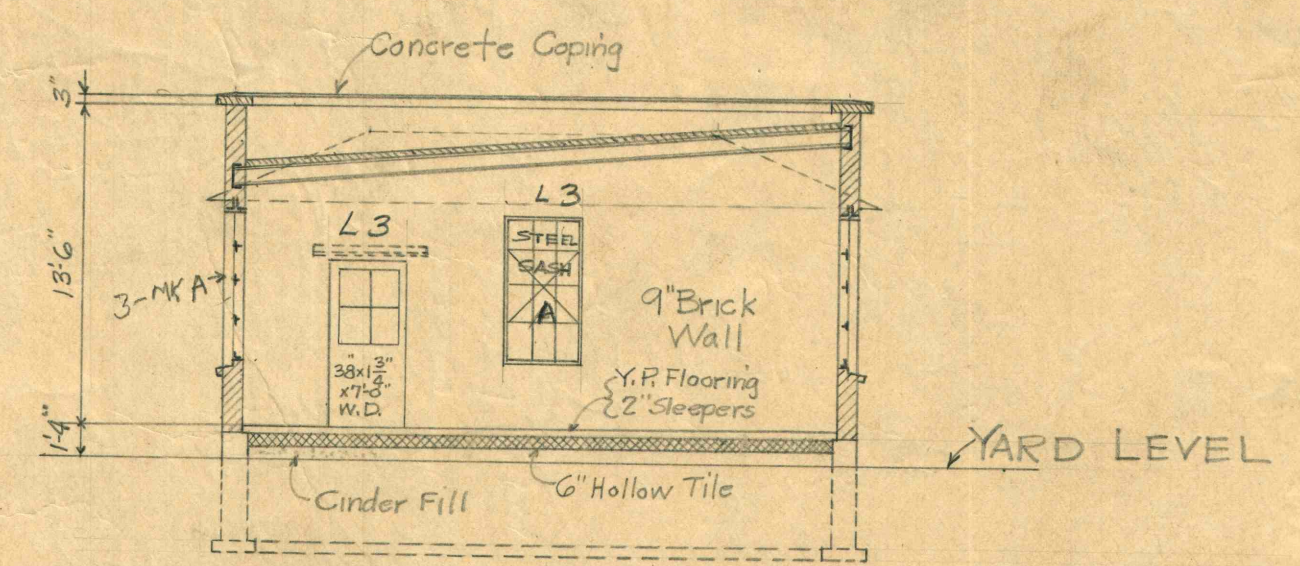

SECTION H-H

Jones & Laughlin Steel Corp
 Keystone Works
 PLANS of
 MACHINE SHOP
 at Floreffe - Pa.
 for VESTA COAL CO.
 Made: AHB June 14-1930

No. XG | ORD. 500-2444

DRAWER NO. 26.