


Note
 Elev top of all piers = 756'-0"
 Use present anchor bolts for Cols 1 to 18 incl & 24 to 28 incl.

Anchor Bolts not furnished
 by Keystone Works

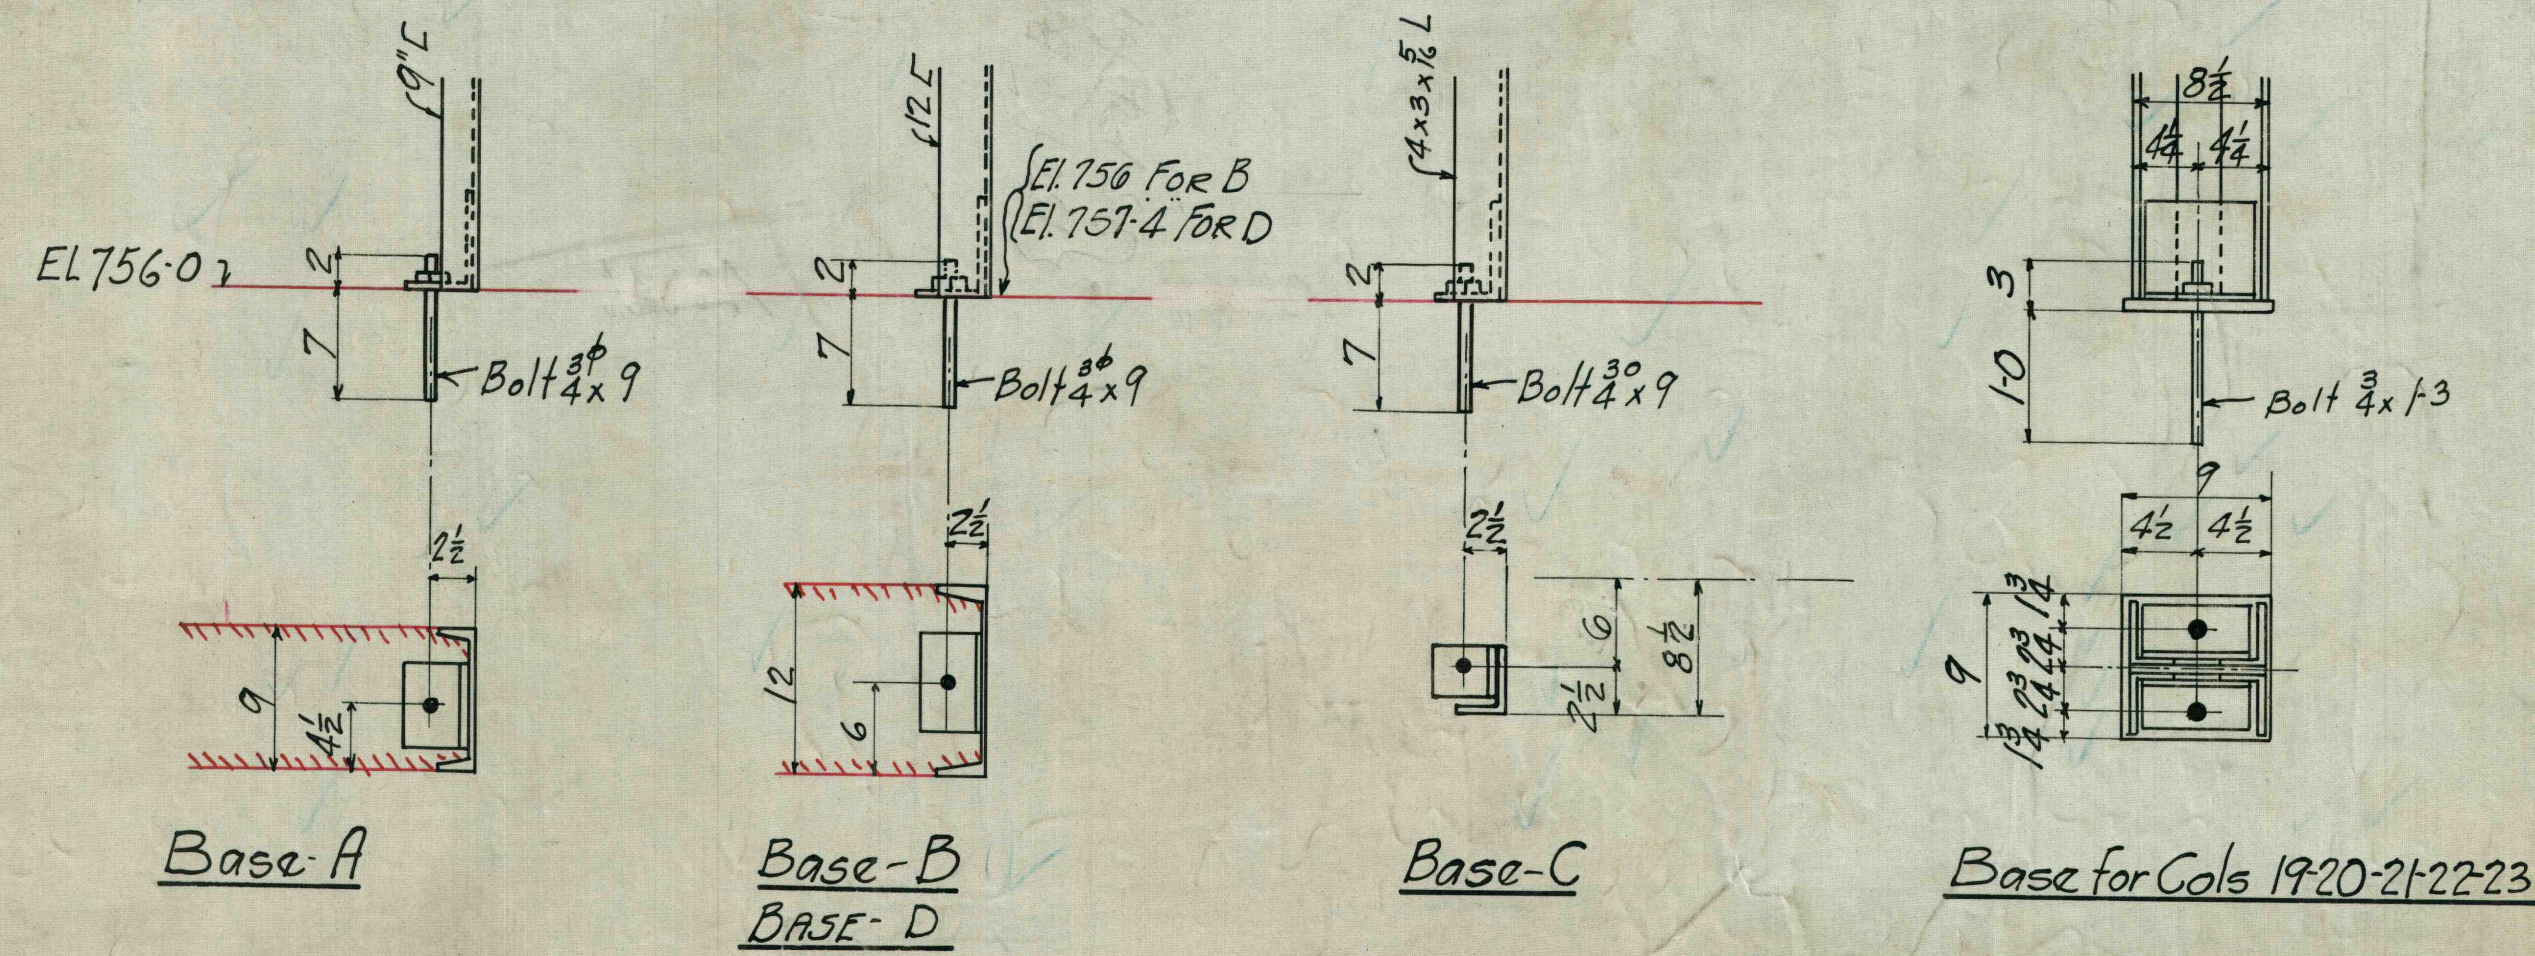

JONES & LAUGHLIN STEEL CORPORATION
 KEYSTONE WORKS

FOR Vesta Coal Co Floreffe Pa
 JOB Machine Shop
 DETAILS OF Plan of Anchor Bolts

MADE <i>EBR</i>	DATE	TRACED	DATE
CH'K'D. <i>CAH</i>	DATE	REVISED	
RIVETS	OPEN HOLES		
PAINT			
INSPECTION			

SHEET No. *X7A* ORDER NO. 1078

DRAWING X7A.

Total D'wg's. BILL SHT.