

JONES & LAUGHLIN STEEL CORPORATION-KEYSTONE WORKS

JOB MACHINE SHOP
FOR VESTA COAL CO. FLOREFFE, PA.

Made by ENW Date

Checked by ENW Date 7/23/30

Order No. 1078-7

Revised Rivets



Open Holes unless noted

Sheet No. 551

Paint

Inspection

Details of SAG RODS

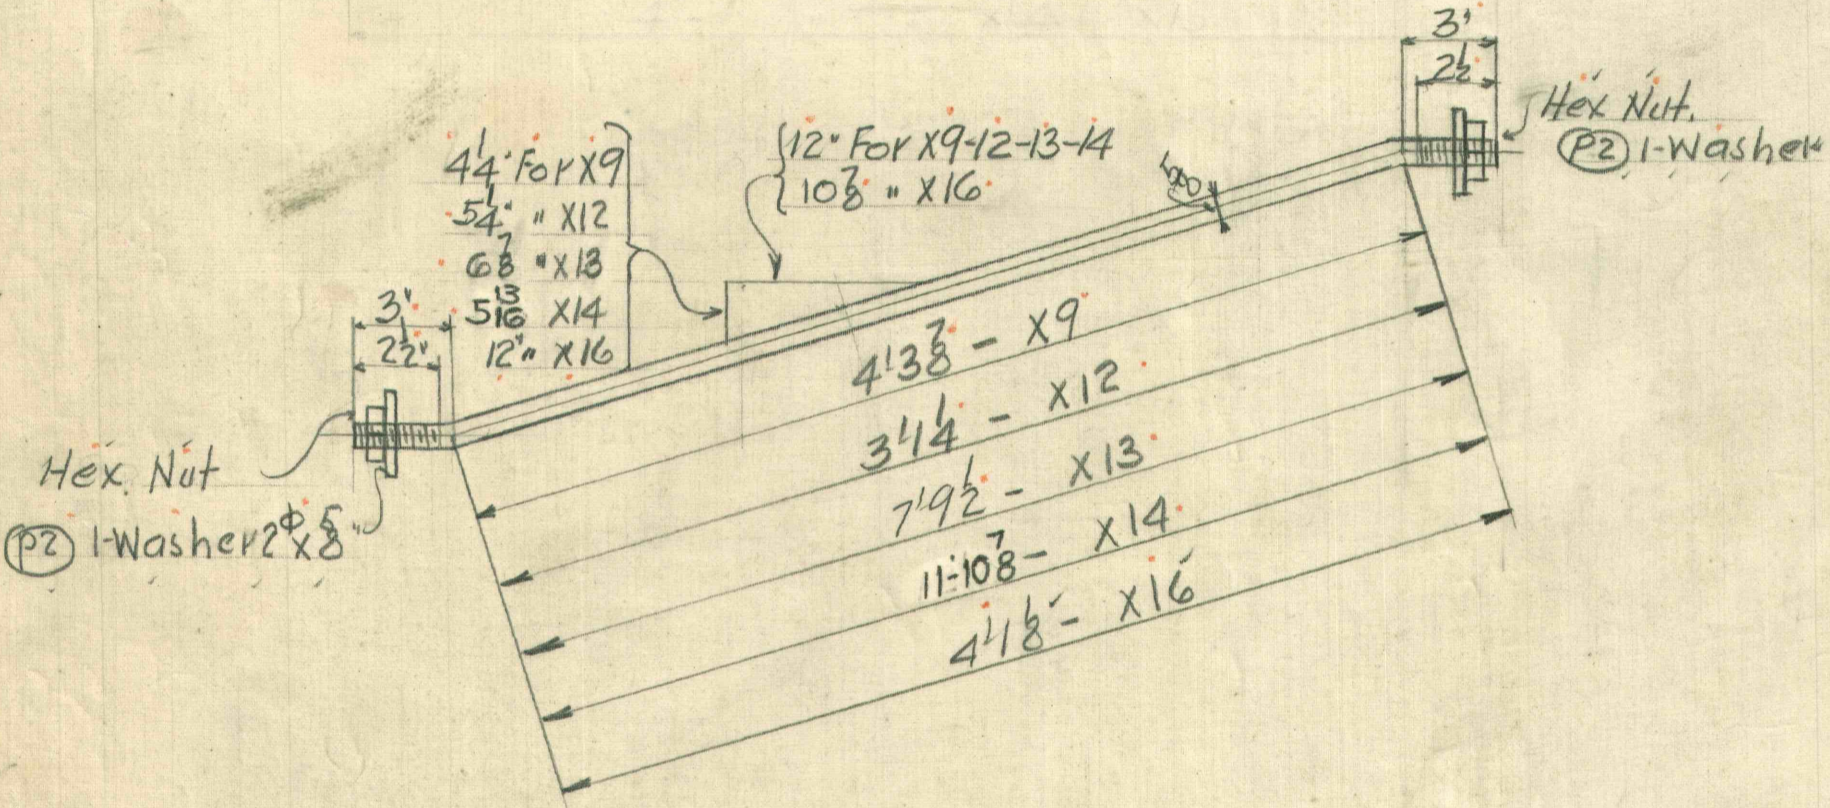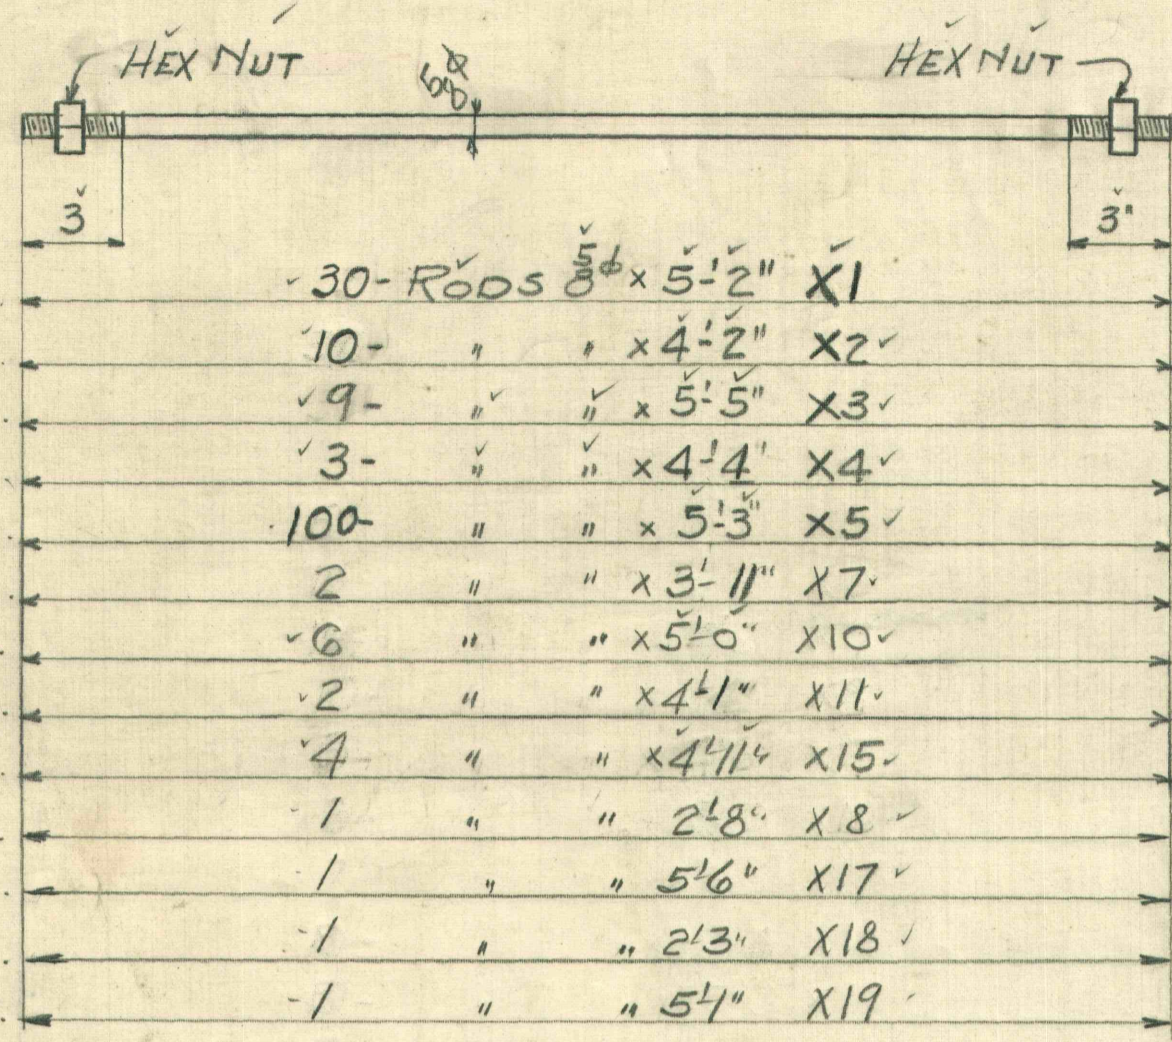

- 3-Rods $\frac{5}{8}$ " x 4'-9 7/8" X9
- 5 " " x 3'-7 1/4" X12
- 3 " " x 8'-3 1/2" X13
- 5 " " x 12'-4 7/8" X14
- 1 " " x 4'-7 1/8" X16

Bell ch 16
Sent out 7/25
prints to 32 1/2"