

JONES & LAUGHLIN STEEL CORPORATION-KEYSTONE WORKS

JOB MACHINE SHOP
FOR VESTA COAL CO FLOREFFE PA

Made by HRN Date 7-19-30 Checked by SBR Date


Order No. 1078

Revised Rivets Open Holes unless noted

Sheet No. MS3

Paint Inspection

Details of

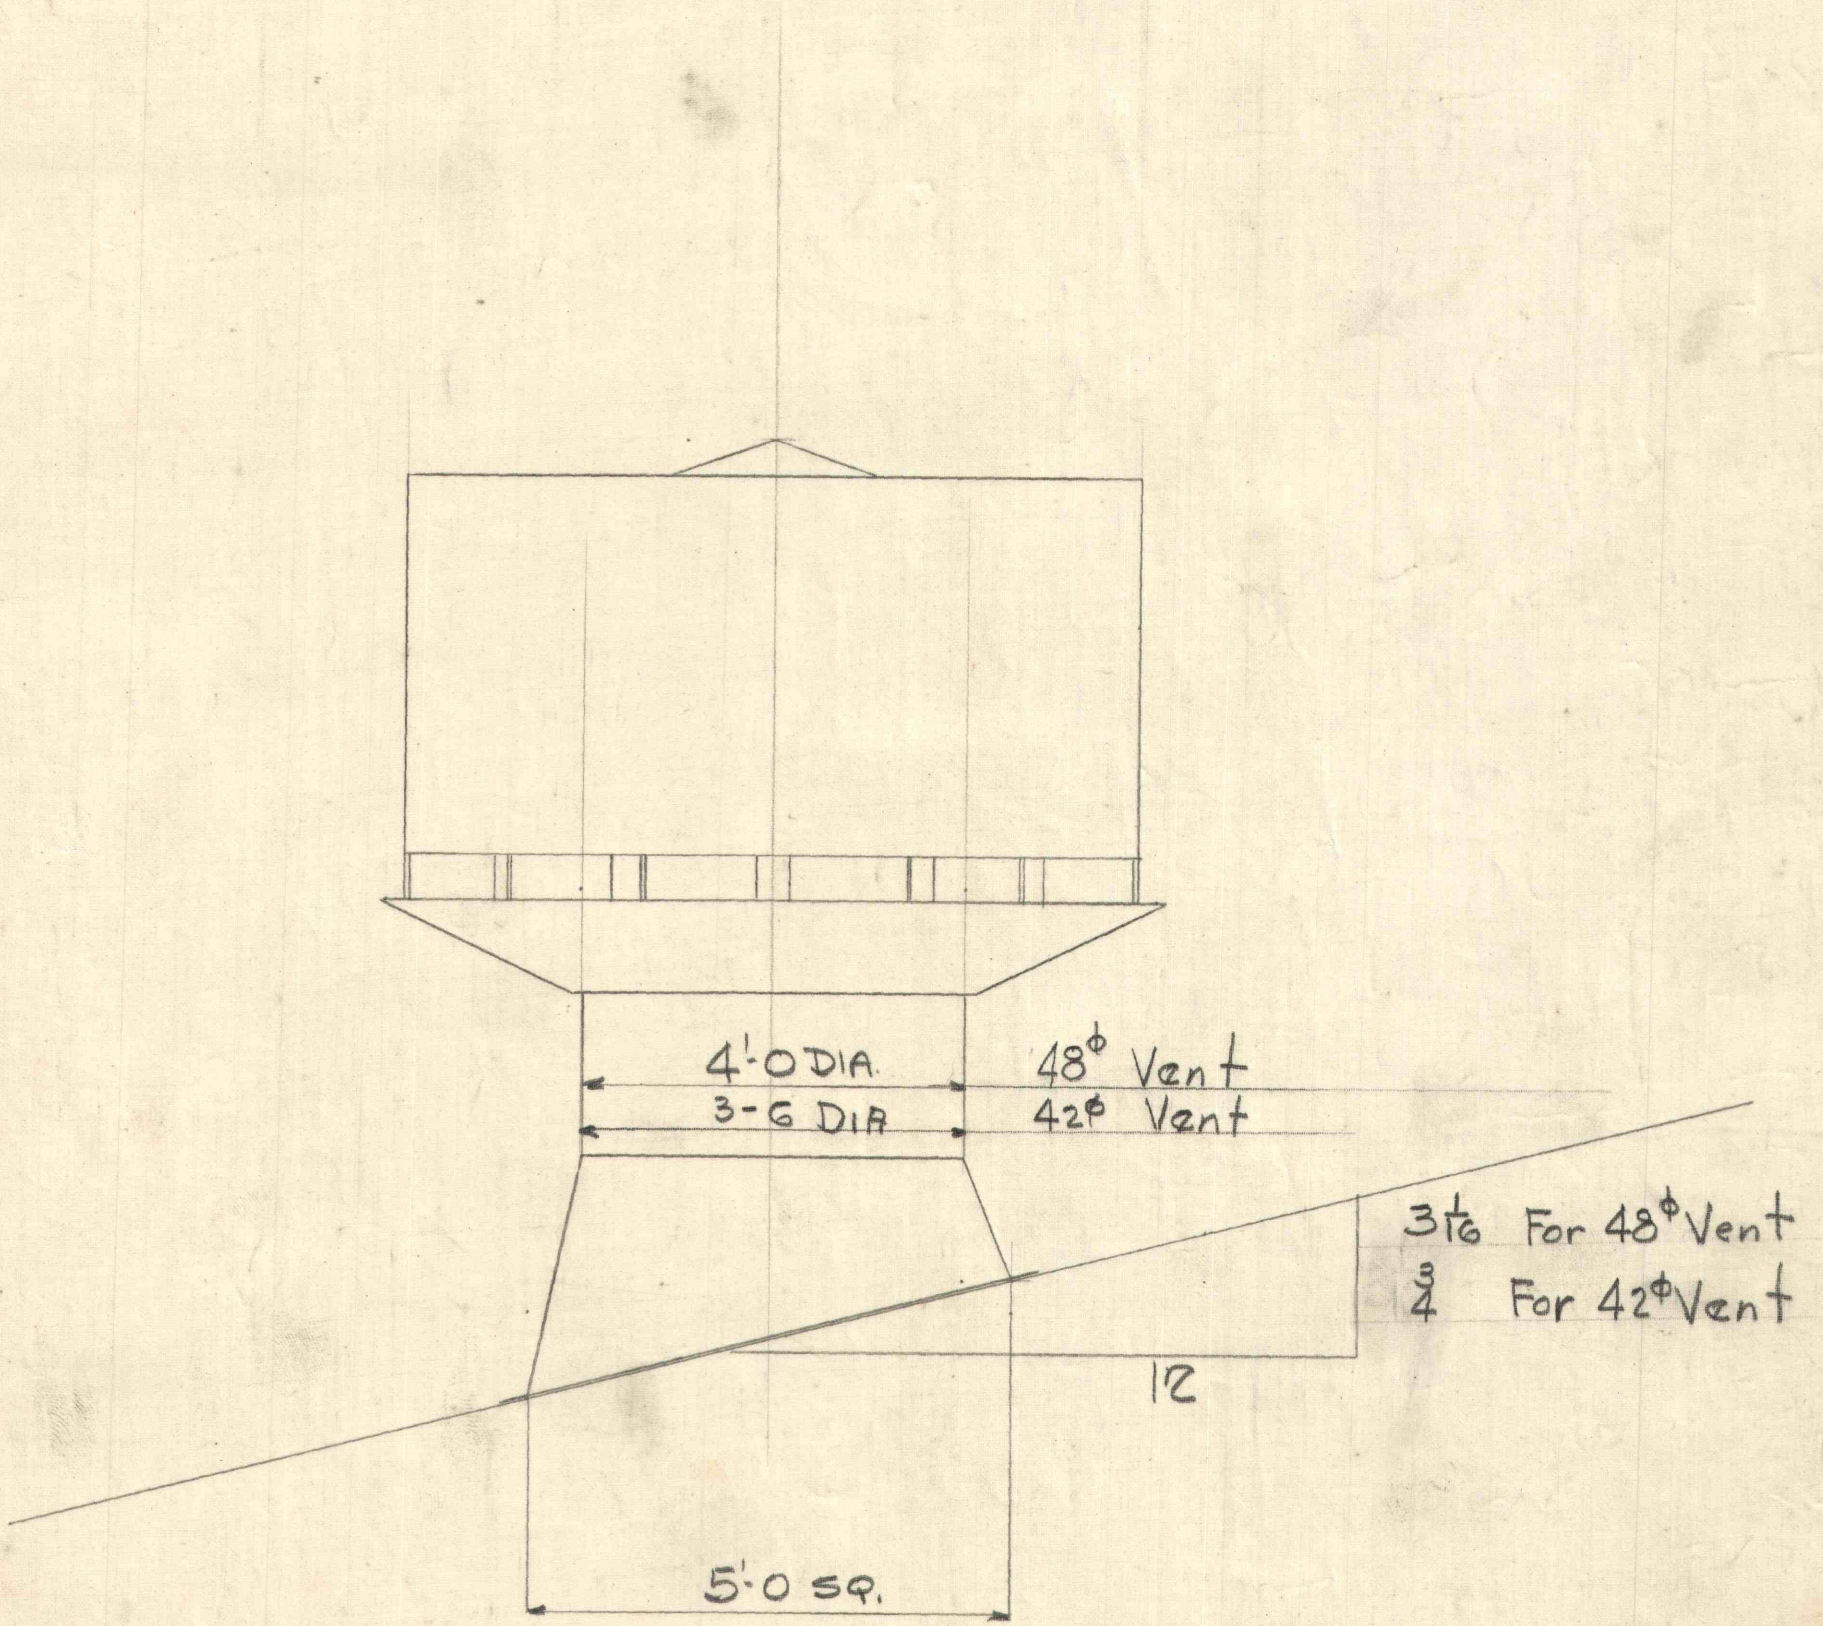

1- 48" ROBERTSON VENTILATOR
COMPLETE

1- 42" ROBERTSON VENTILATOR
COMPLETE