



- (C1) 1-PL 18x3 1/2 x 2-10 1/4
- (a1) 2-L56x6x3/2 x 1-10
- (a2) 2-Fills 6x3/8 x 1-4
- (a2) 1-L6x4x1/2 x 1-6
- (a3) 1-L6x4x1/2 x 1-6
- (g1) 2-PL 18x3 1/2 x 1-0

Section AA

- One Column C7
  - One do C8
  - One do C9
  - One do C10
  - One do C11
  - One do C12
- } Alike

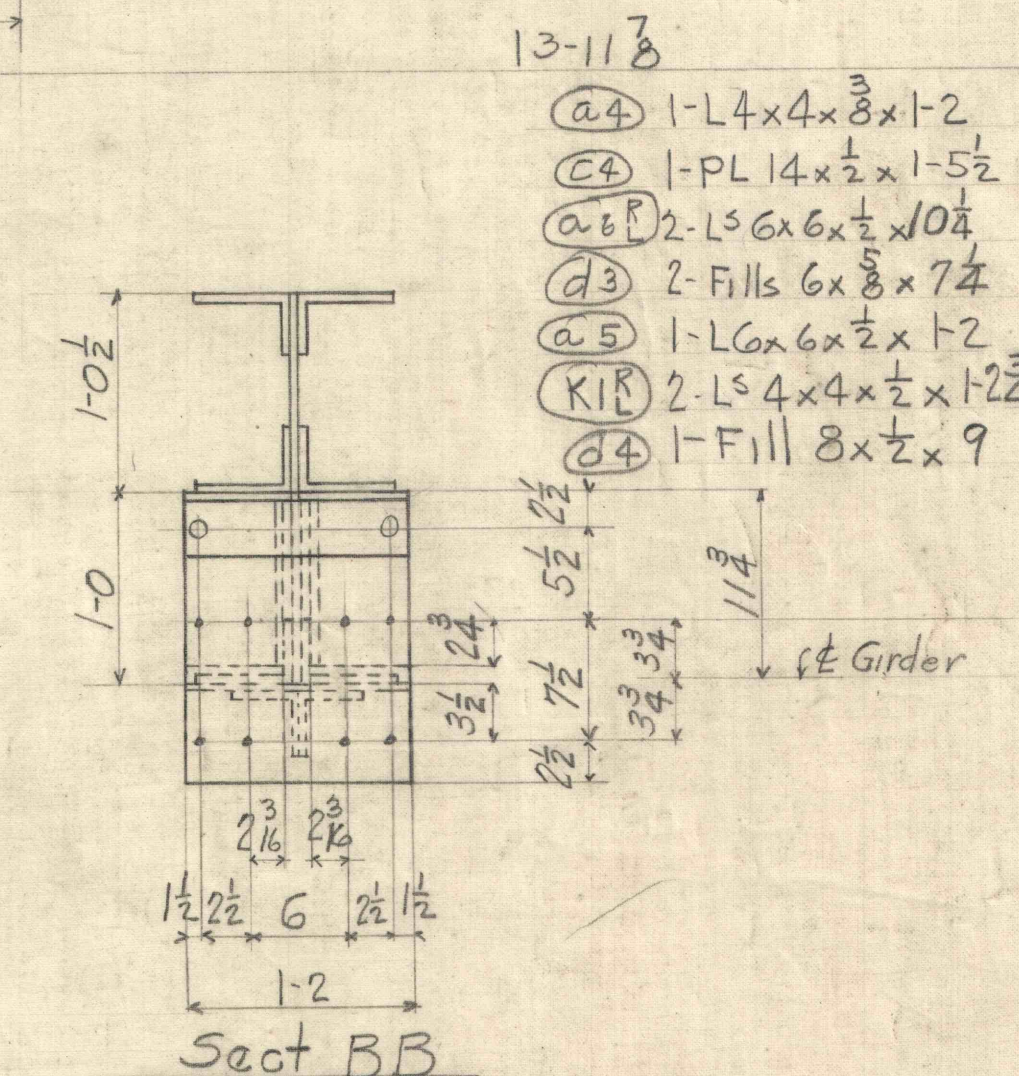

Section BB

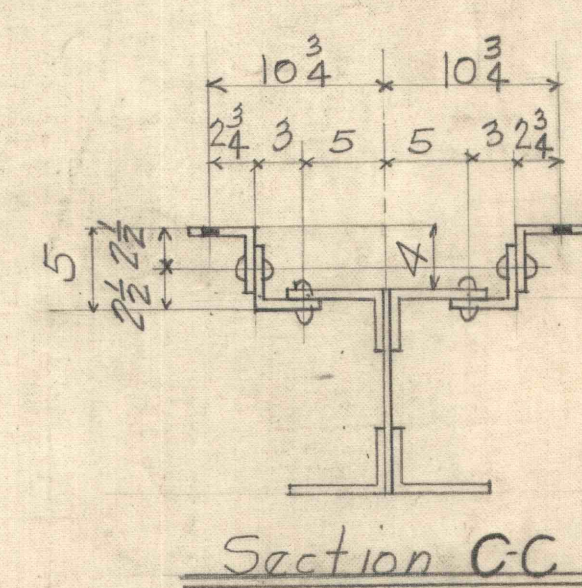

Section CC

**JONES & LAUGHLIN STEEL CORPORATION**  
KEYSTONE DEPT.

FOR Vesta Coal Co Floreffe Pa  
JOB Machine Shop  
DETAILS OF Columns

MADE BBR DATE TRACED DATE  
CH'K'D W.H. DATE 7/10/30 REVISED  
RIVETS 3/4 OPEN HOLES 1 1/2 unless noted  
PAINT One Coat

INSPECTION  
SHEET No. A1 ORDER NO. 1078-1

DRAWING A1  
Total D'w'g's. BILL SHT. 1

7/23/30

FILED IN DRAWER NO. 26.