

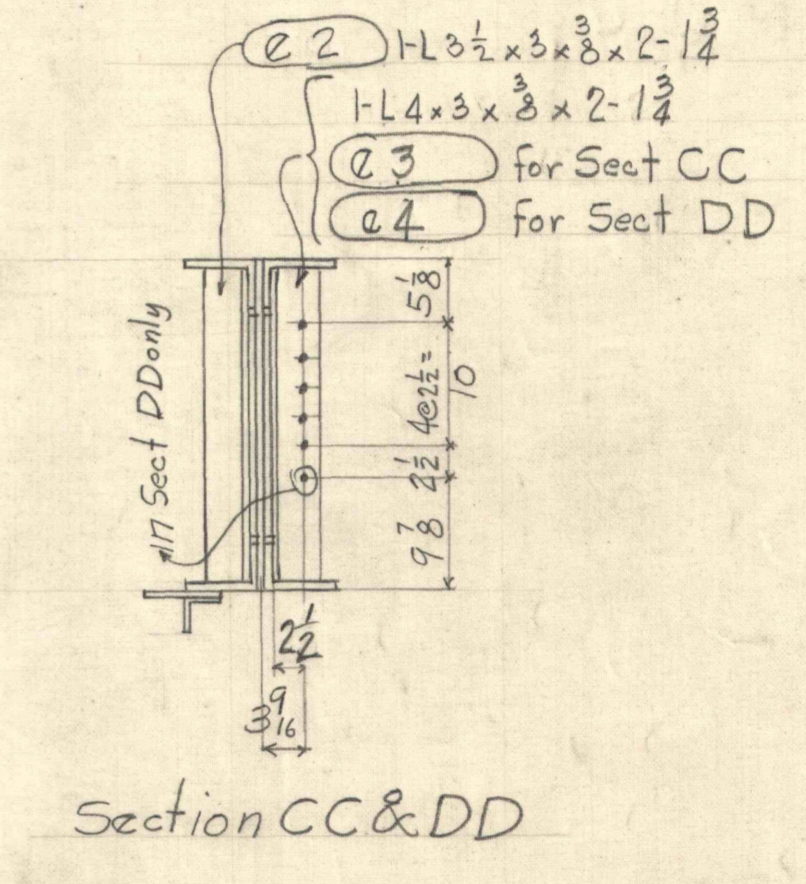
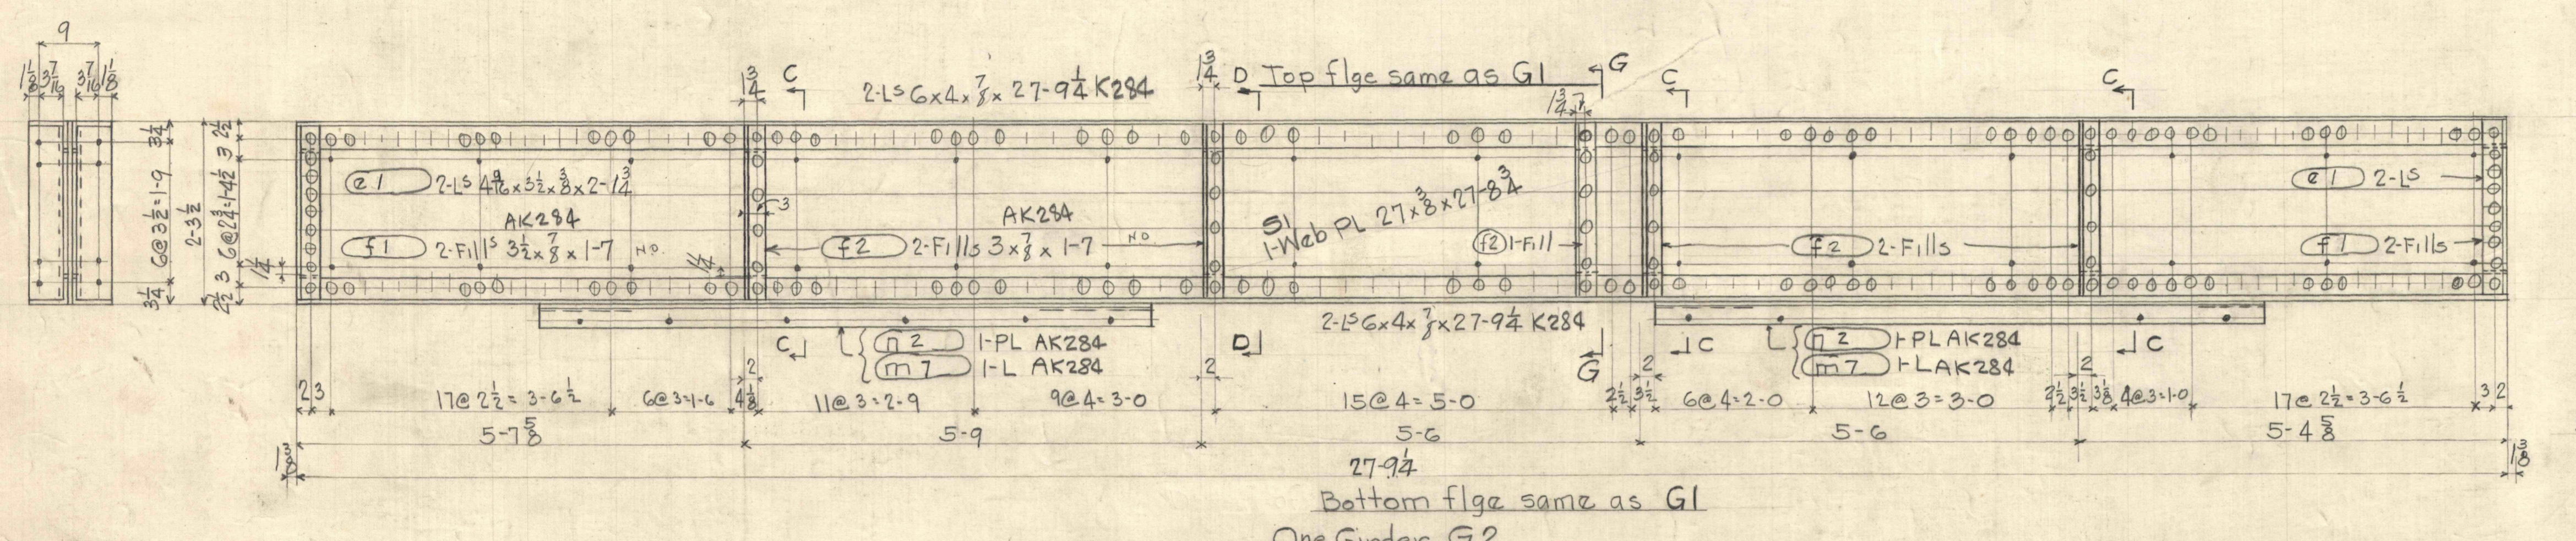


One Girder G1

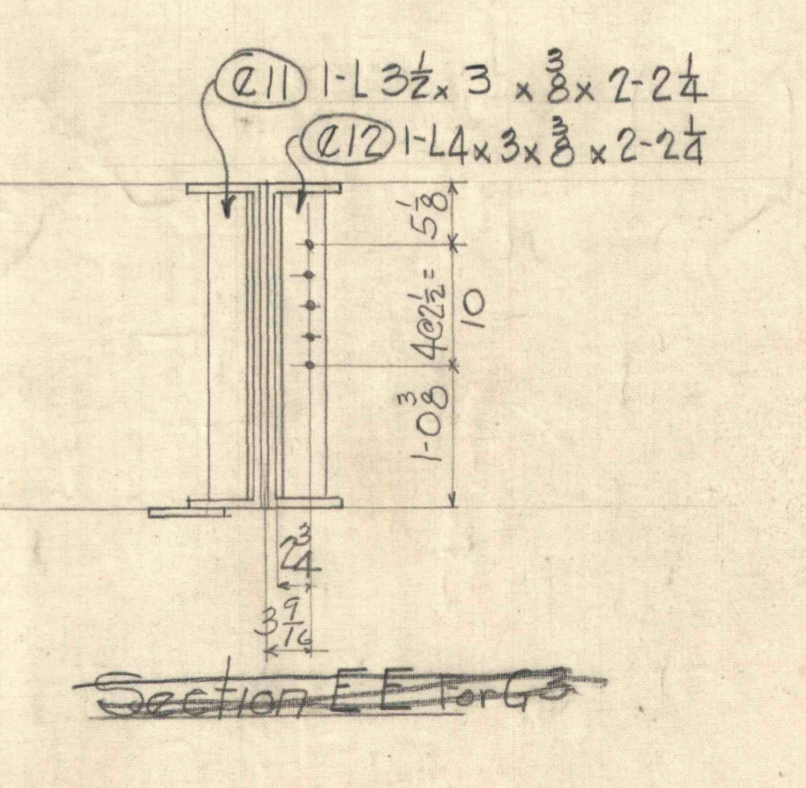

One Girder G2

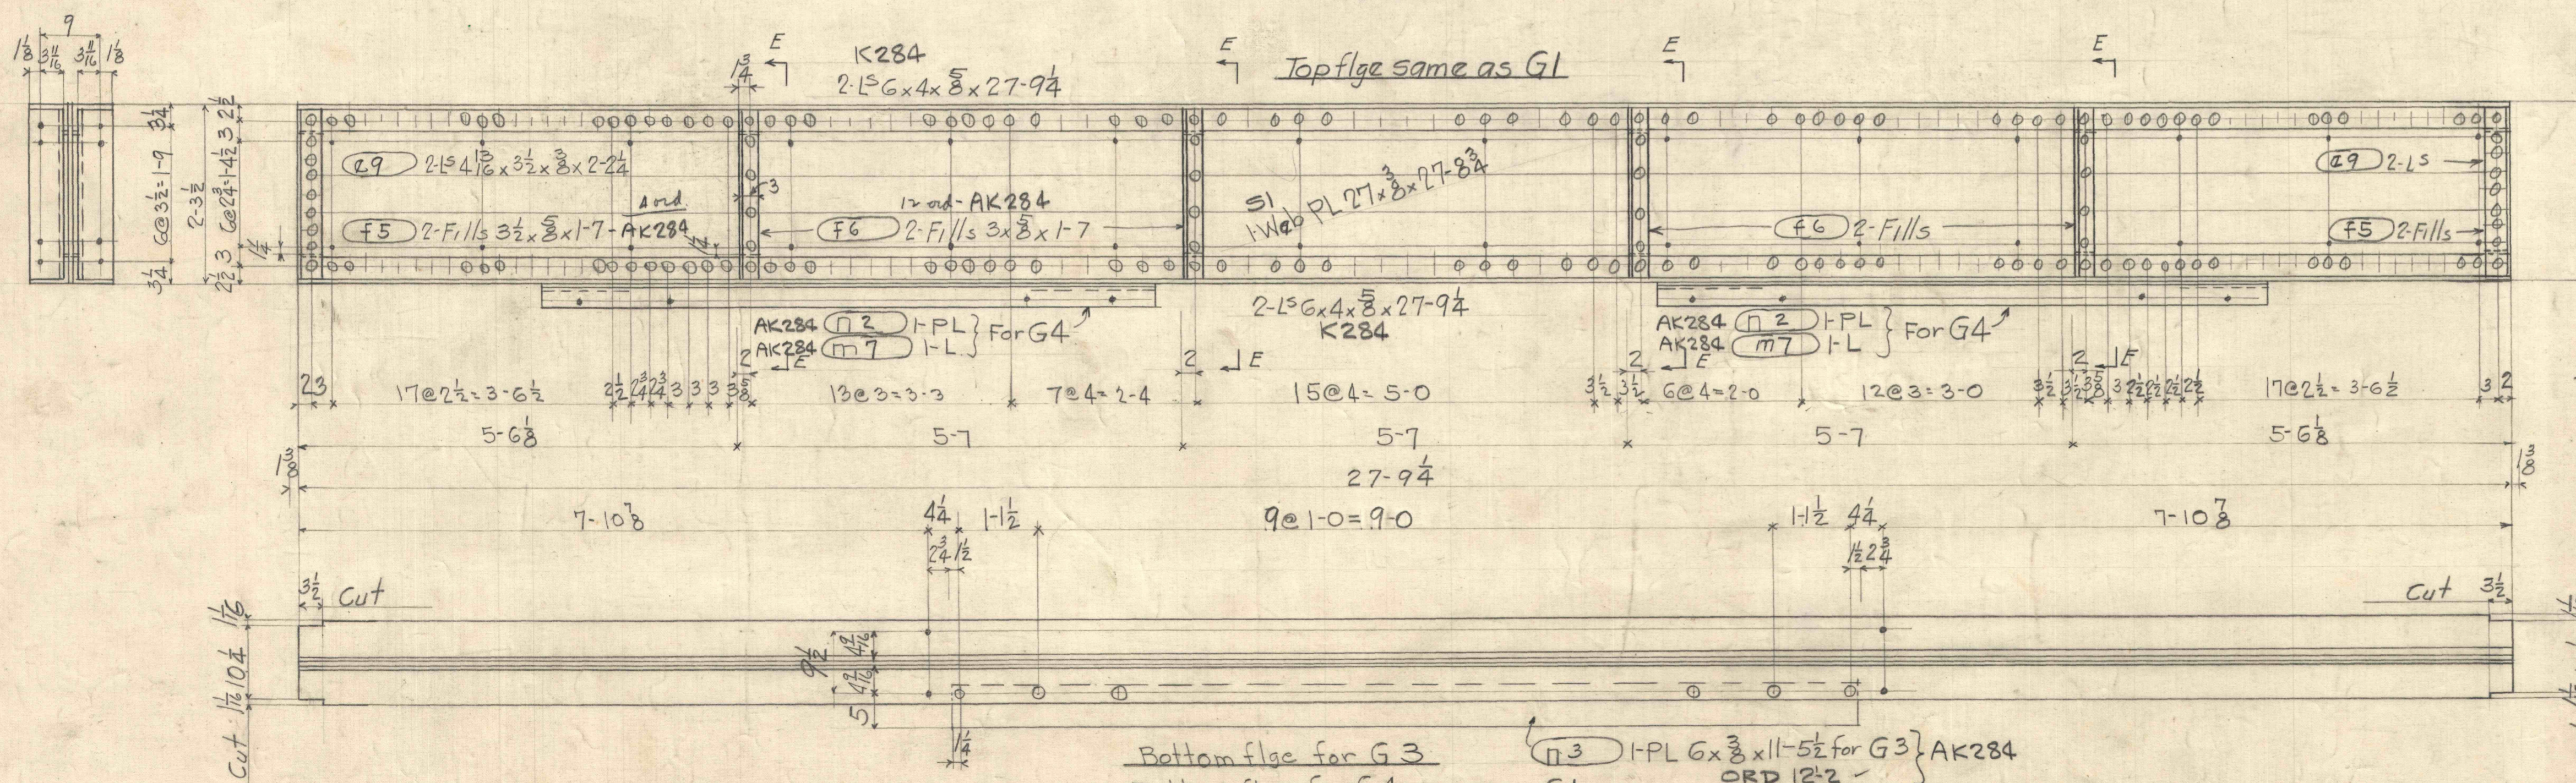

Bottom flge for G3
Bottom flge for G4 same as G1
One Girder G3
2 do G4

JONES & LAUGHLIN STEEL CORPORATION
KEYSTONE DEPT.

FOR Vesta Coal Co Floreffe Pa
JOB Machine Shop
DETAILS OF Girders

MADE BR DATE _____ TRACED _____ DATE _____
CH'K'D CB DATE 7-14-30 REVISED _____
RIVETS 3 OPEN HOLES 1 1/2 unless noted
PAINT One Coat
INSPECTION _____
SHEET No. C1 ORDER NO. 1078-3

DRAWING C1
Total D'w'g's. BILL SHT. 1-2