




One Girder G5

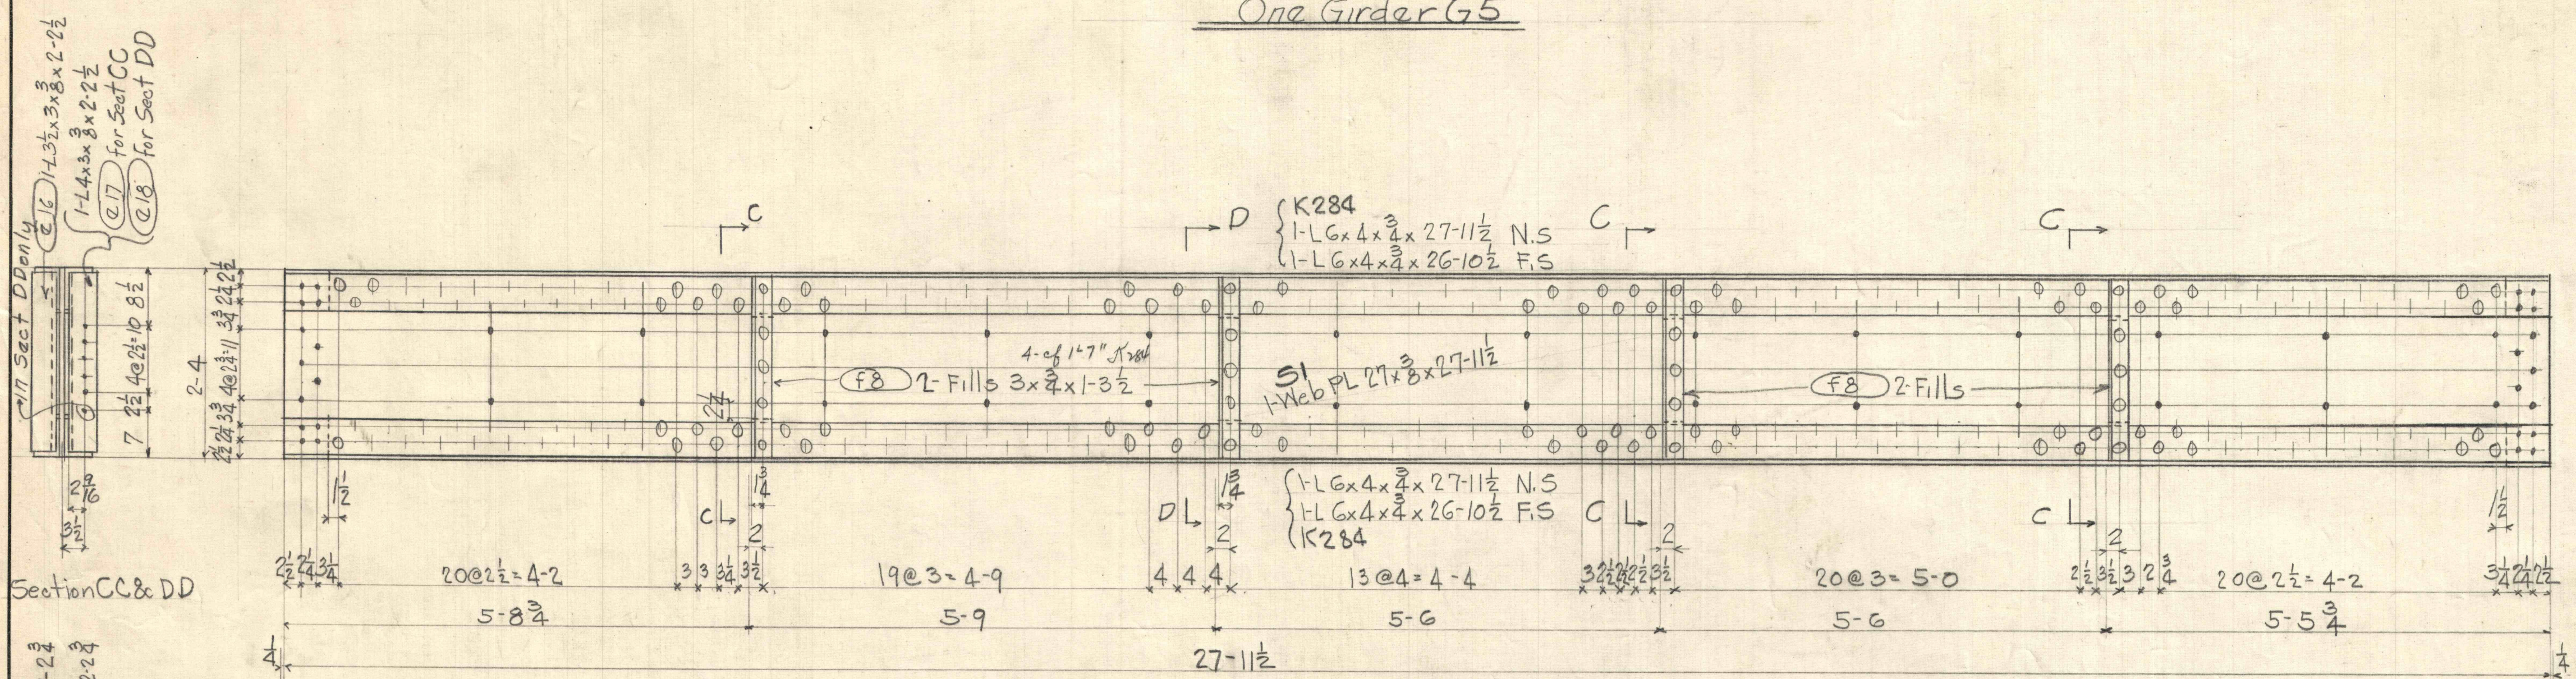

One Girder G6

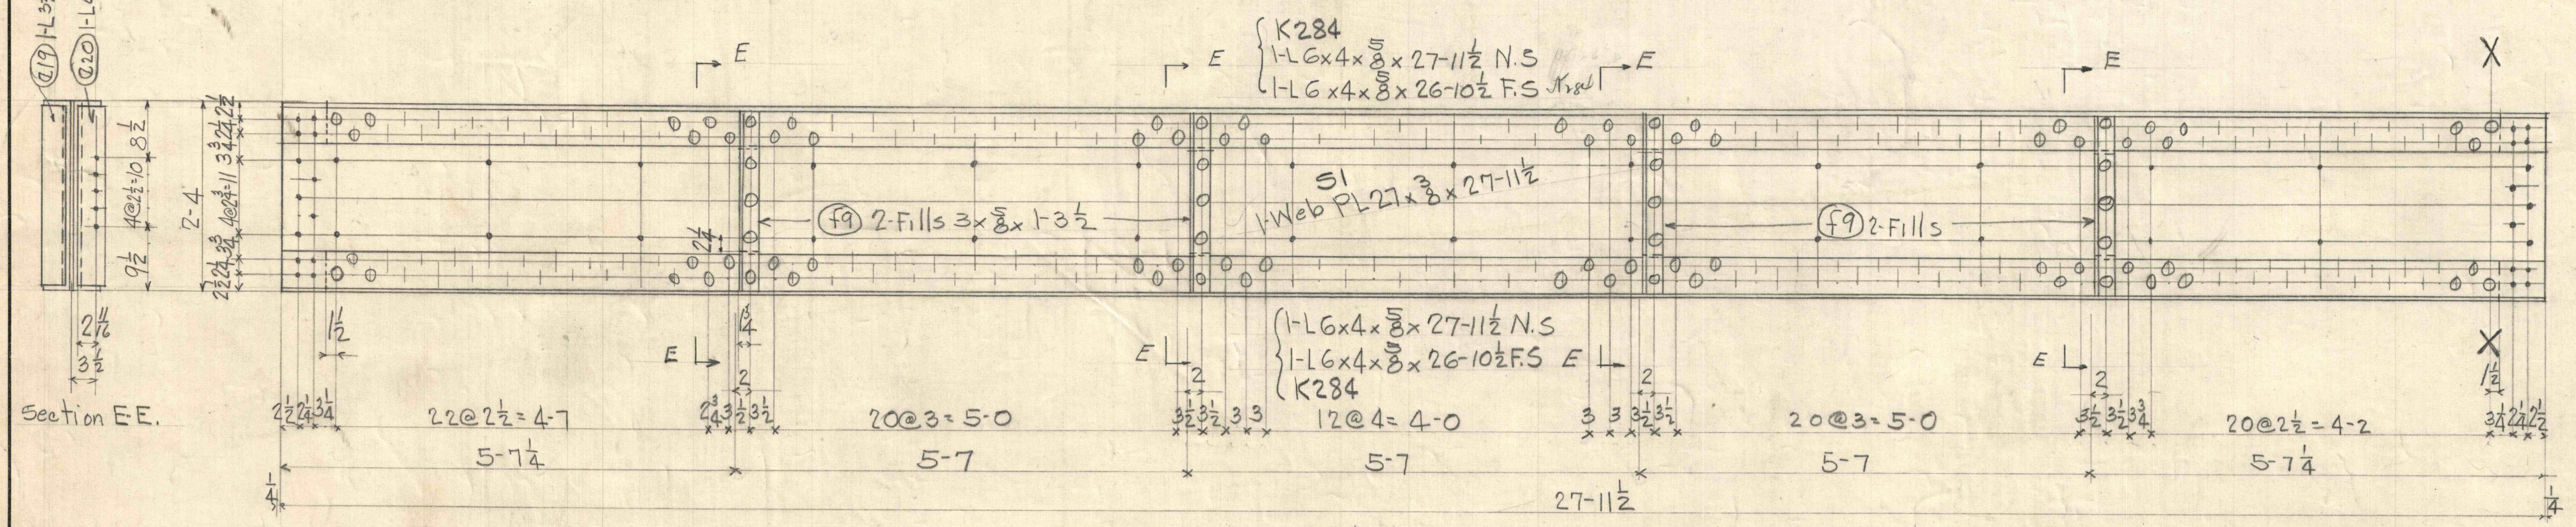

2-Girders G7

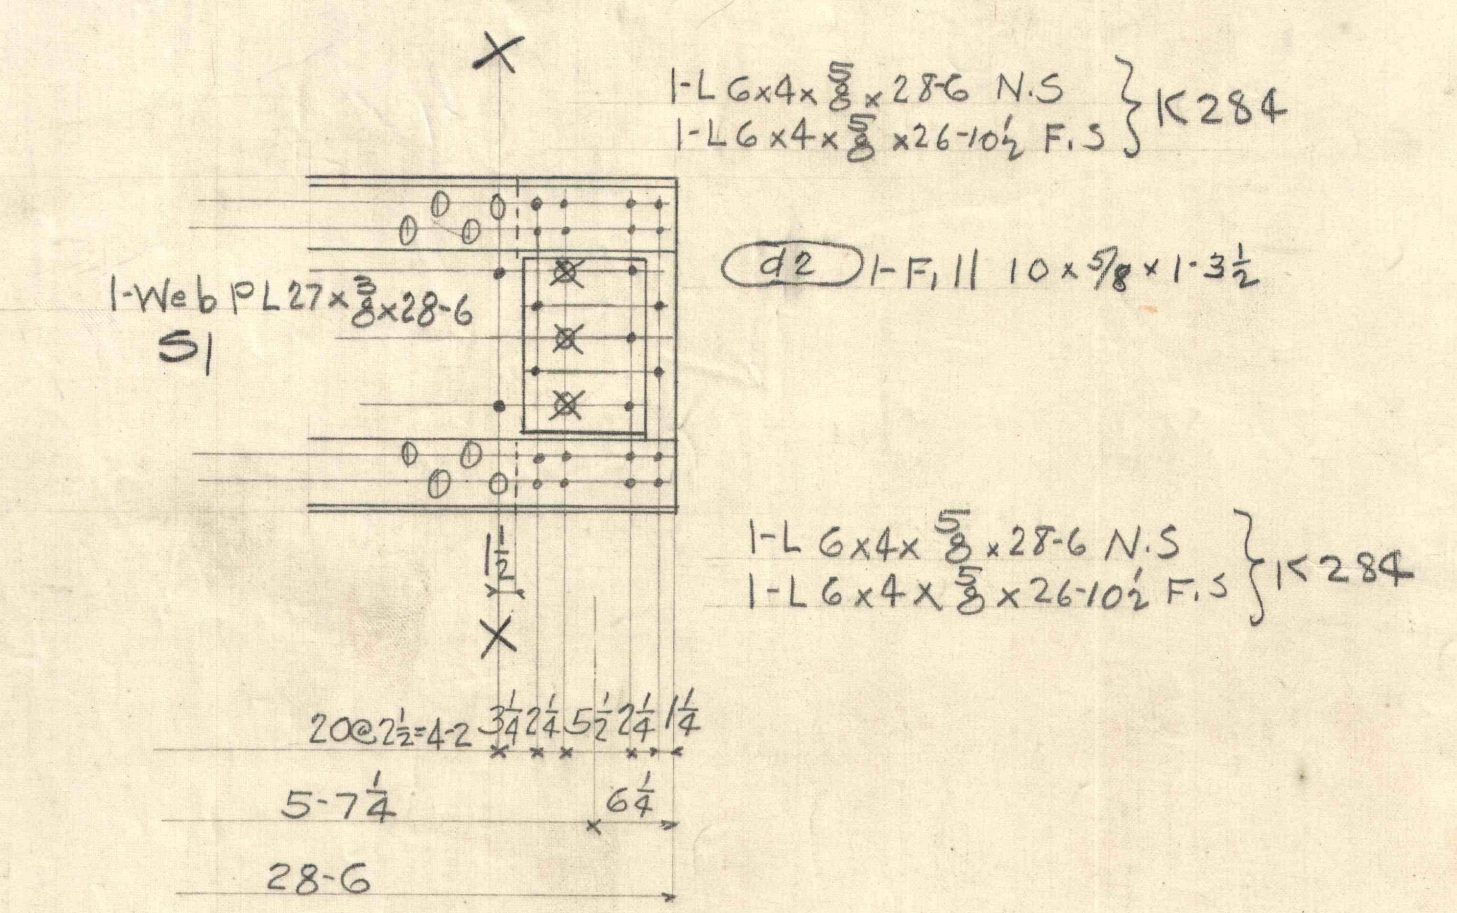

One Girder G8  
Balance of Details same as G7

**JONES & LAUGHLIN STEEL CORPORATION**  
KEYSTONE DEPT.

FOR Vesta Coal Co Floreffe Pa  
JOB Machine Shop  
DETAILS OF Girders

MADE *STP* DATE *7-19-30* TRACED DATE  
CH'K'D *STP* DATE *7-19-30* REVISED  
RIVETS *3/4"* OPEN HOLES *1/8"*  
PAINT One Coat  
INSPECTION

SHEET No. *C2* ORDER NO. 1078-3

DRAWING C2	
Total D'w'g's.	BILL SHT. 2-3

7/11/30