




2 - PURLIN - P8
2 - D0 - P8

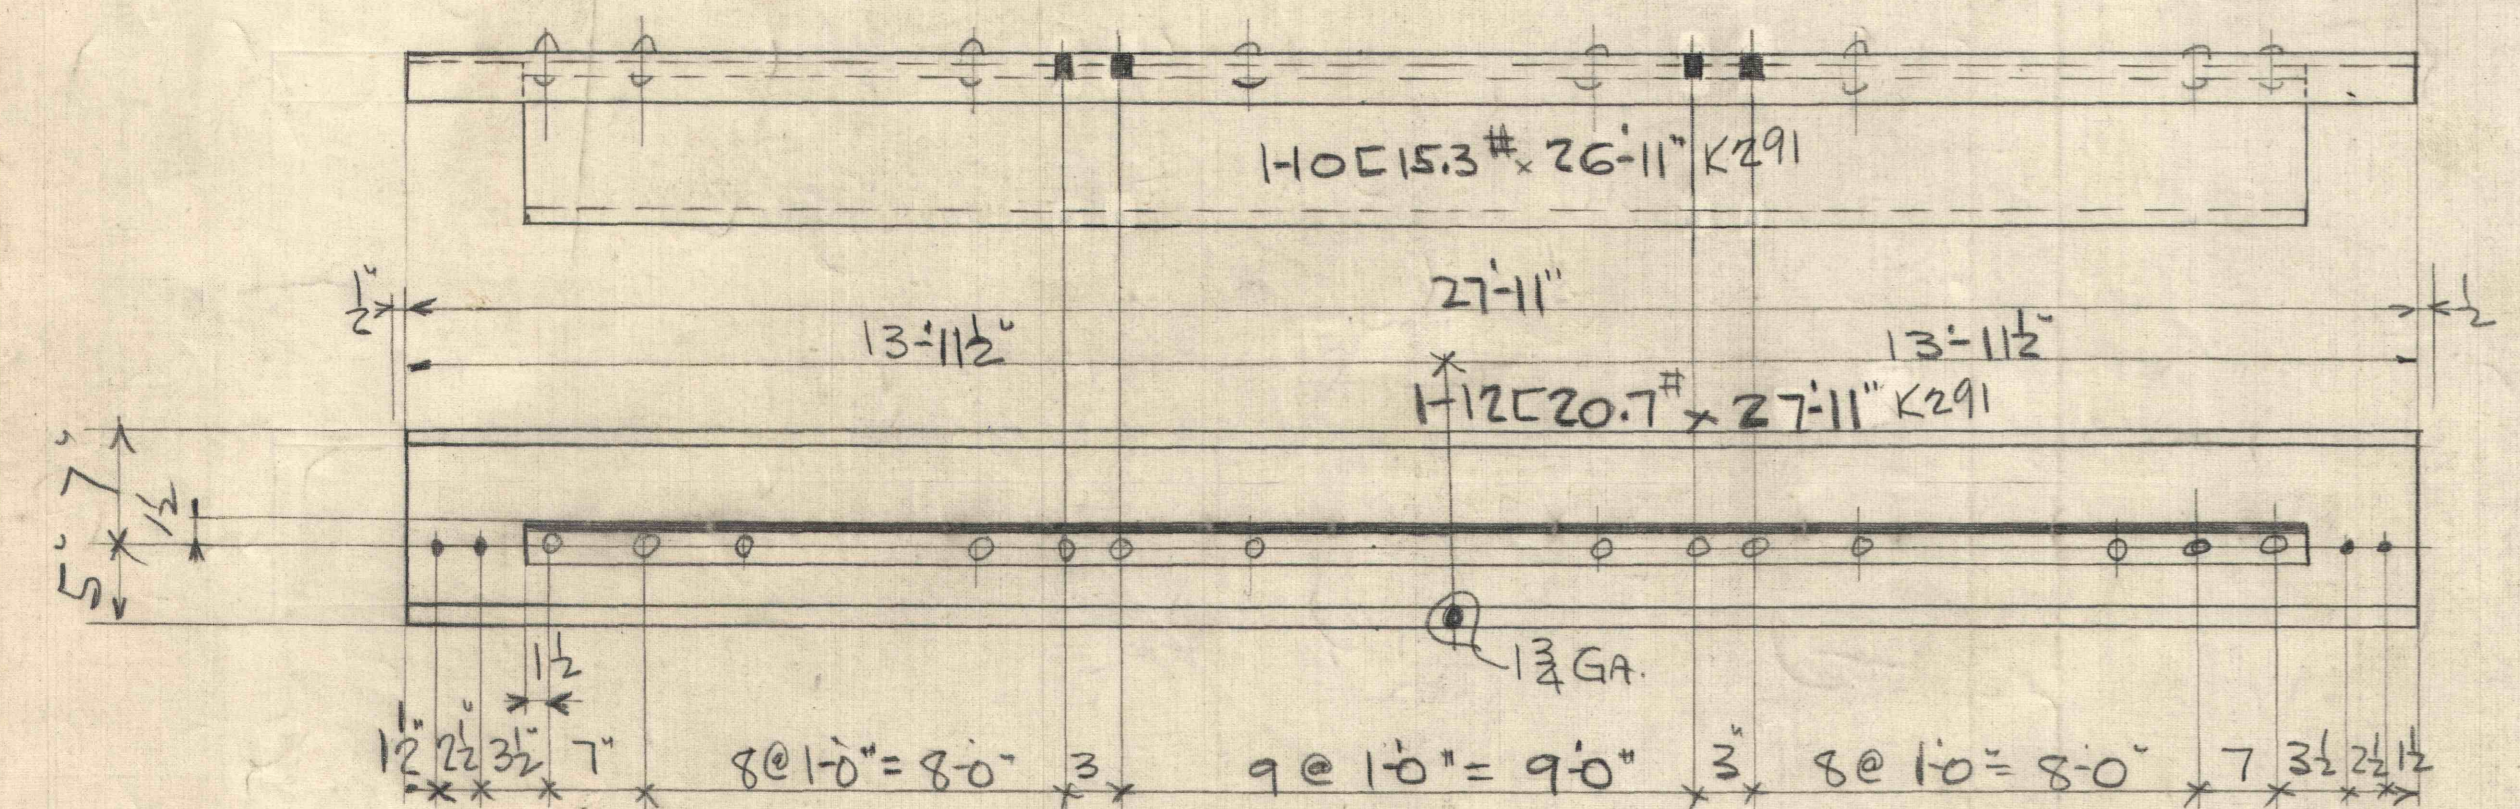


5 - PURLIN - P9

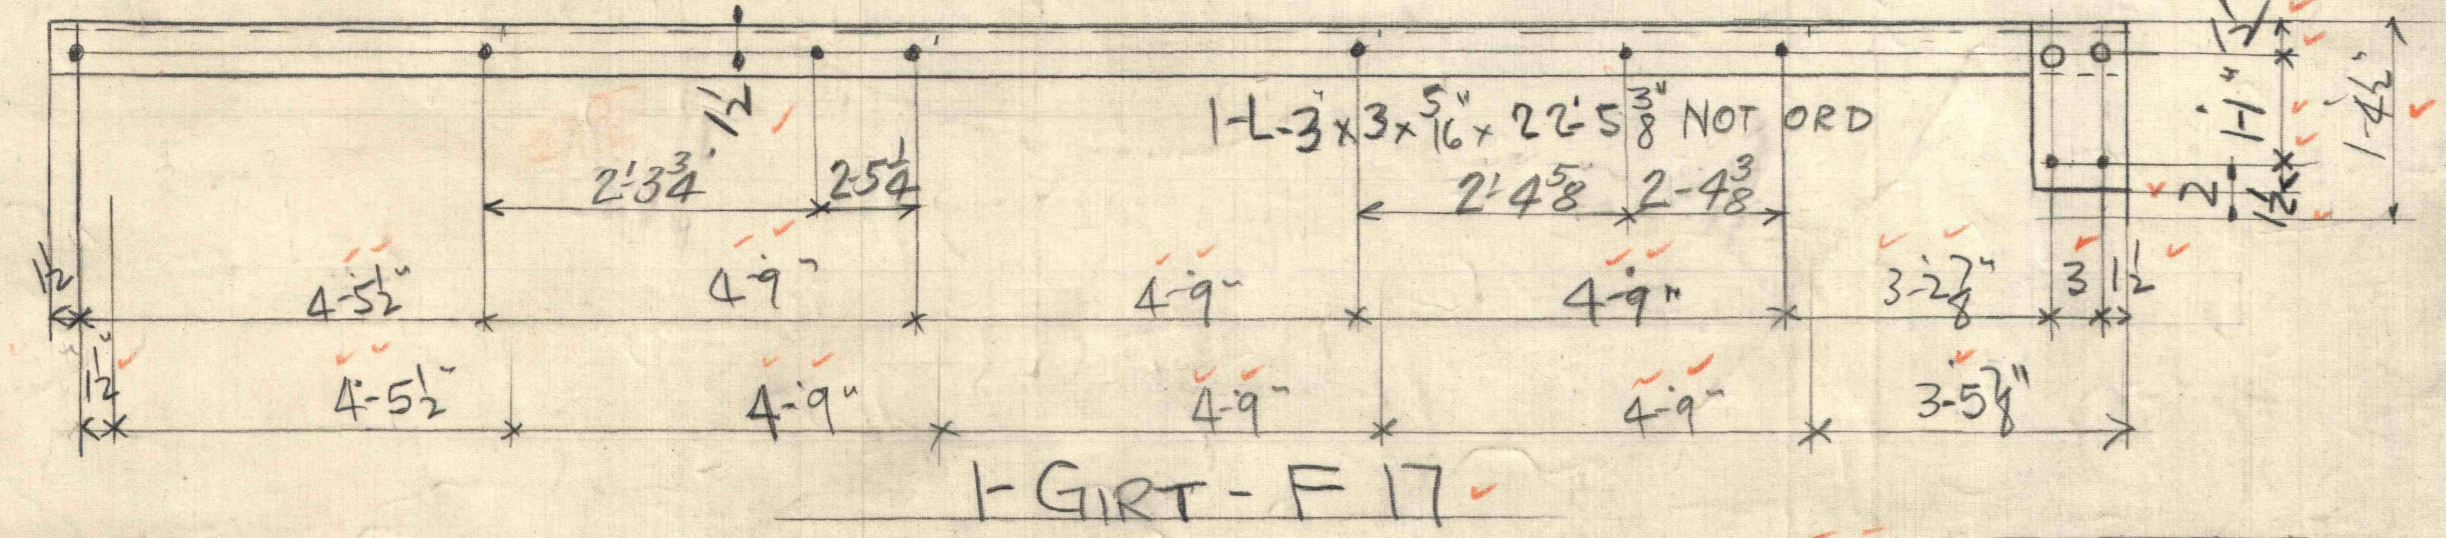


1 - GIRT - F17

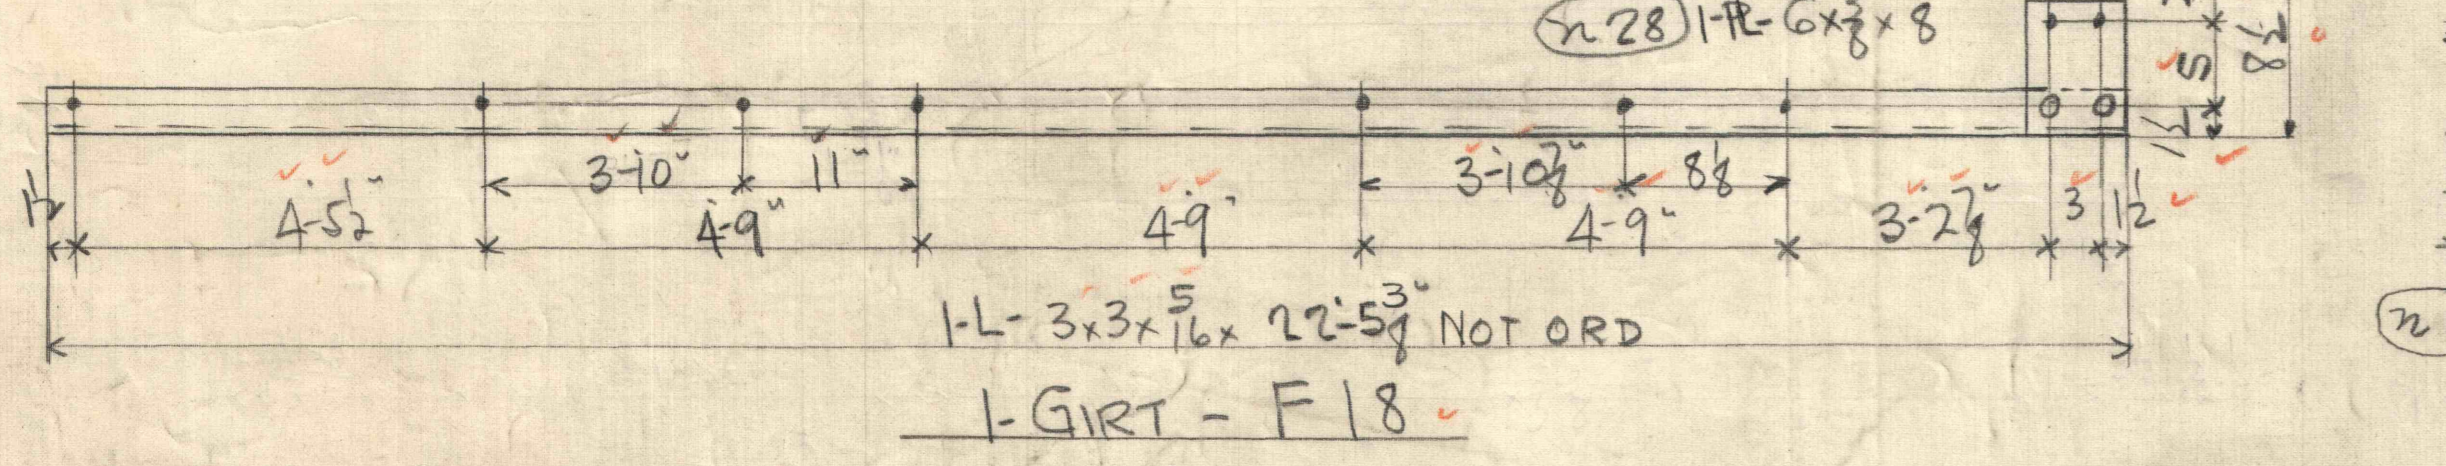


1 - GIRT - F18

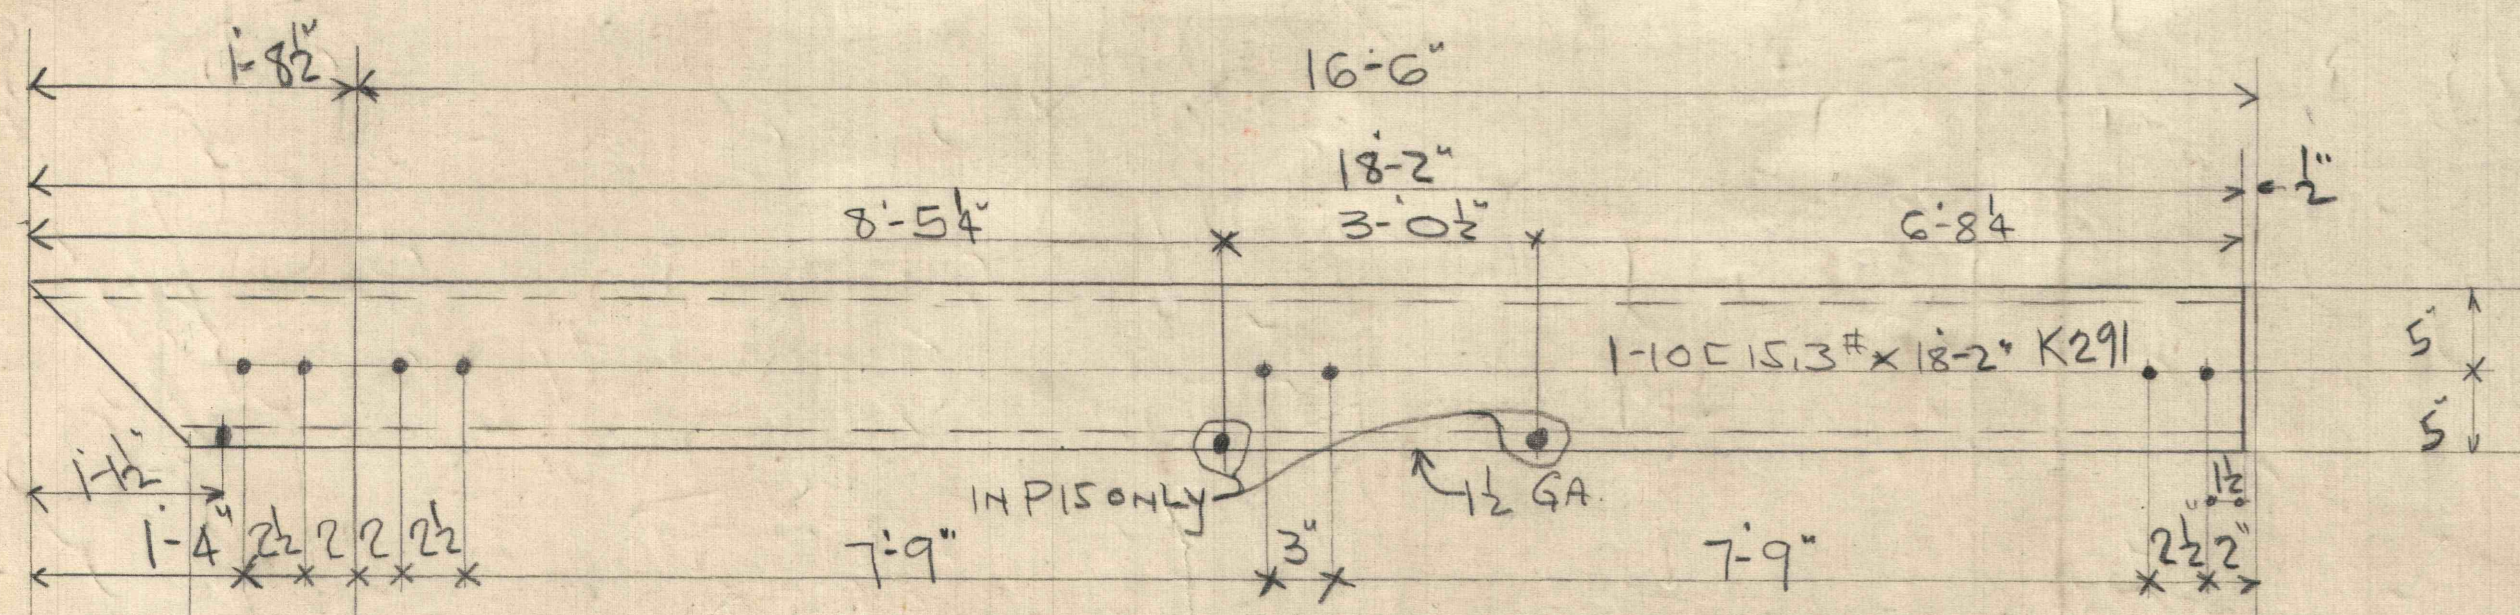




3 - PURLIN - P11
1 - D0 - P15

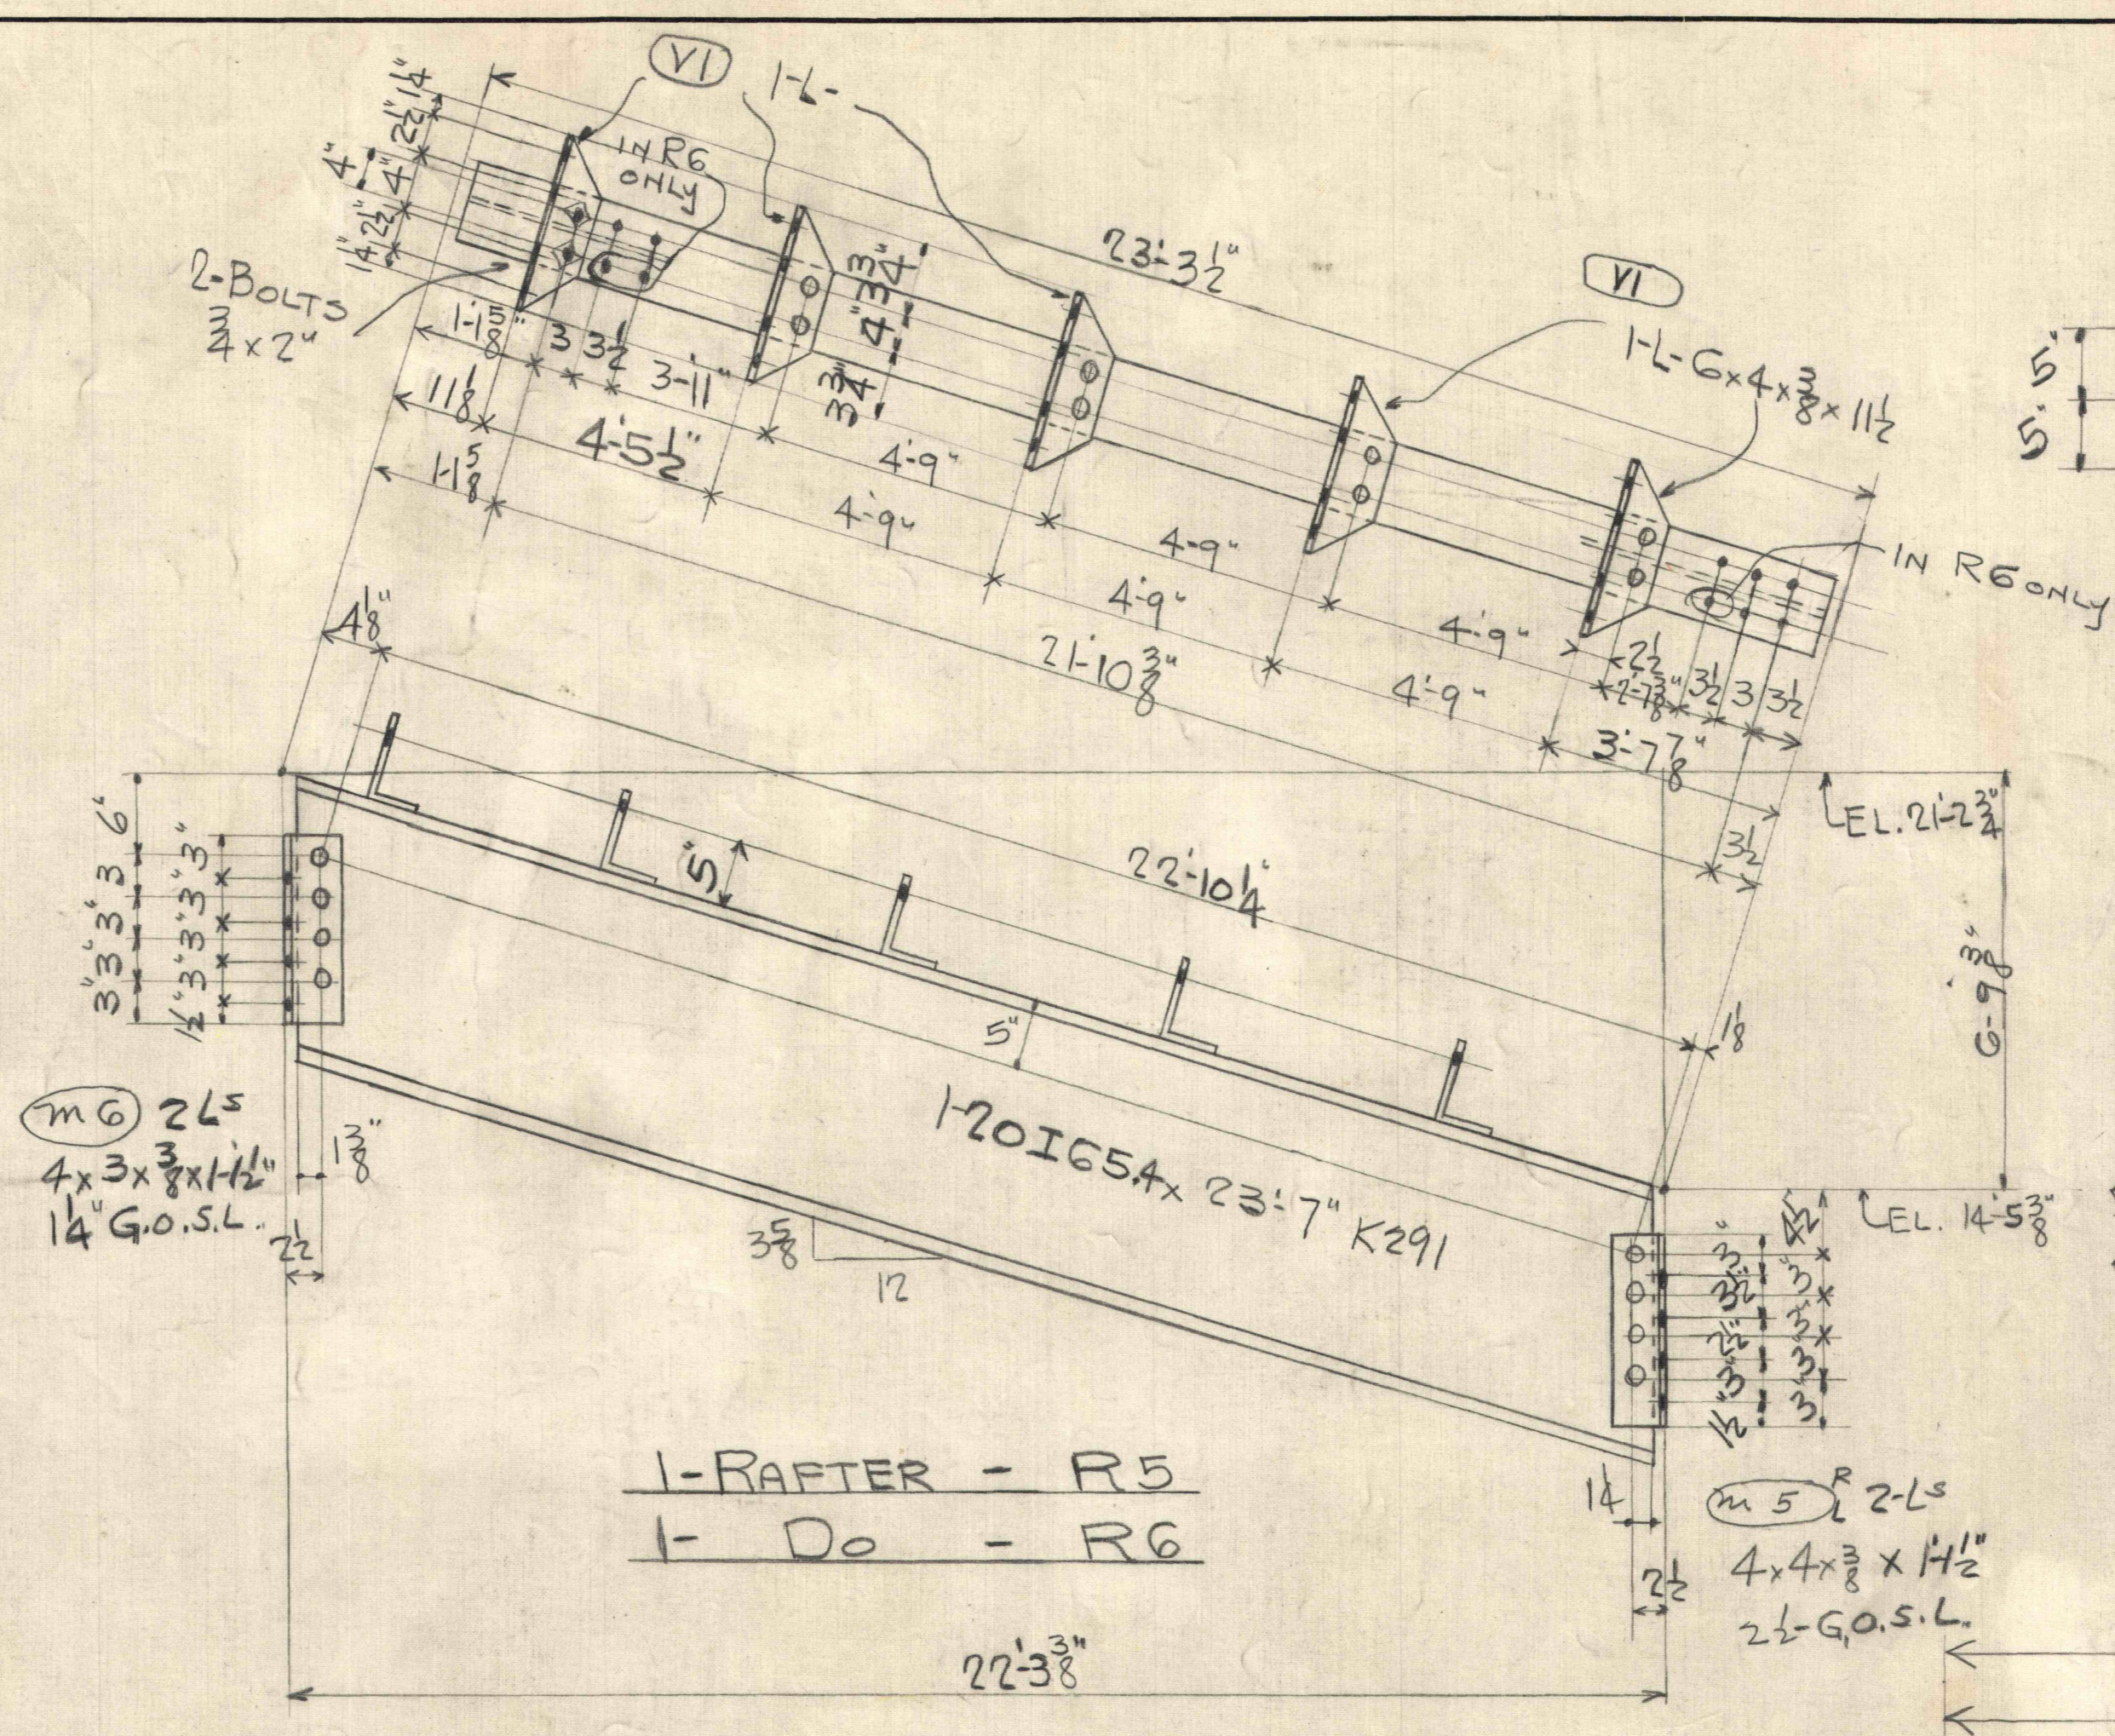

1 - RAFTER - R5
1 - D0 - R6

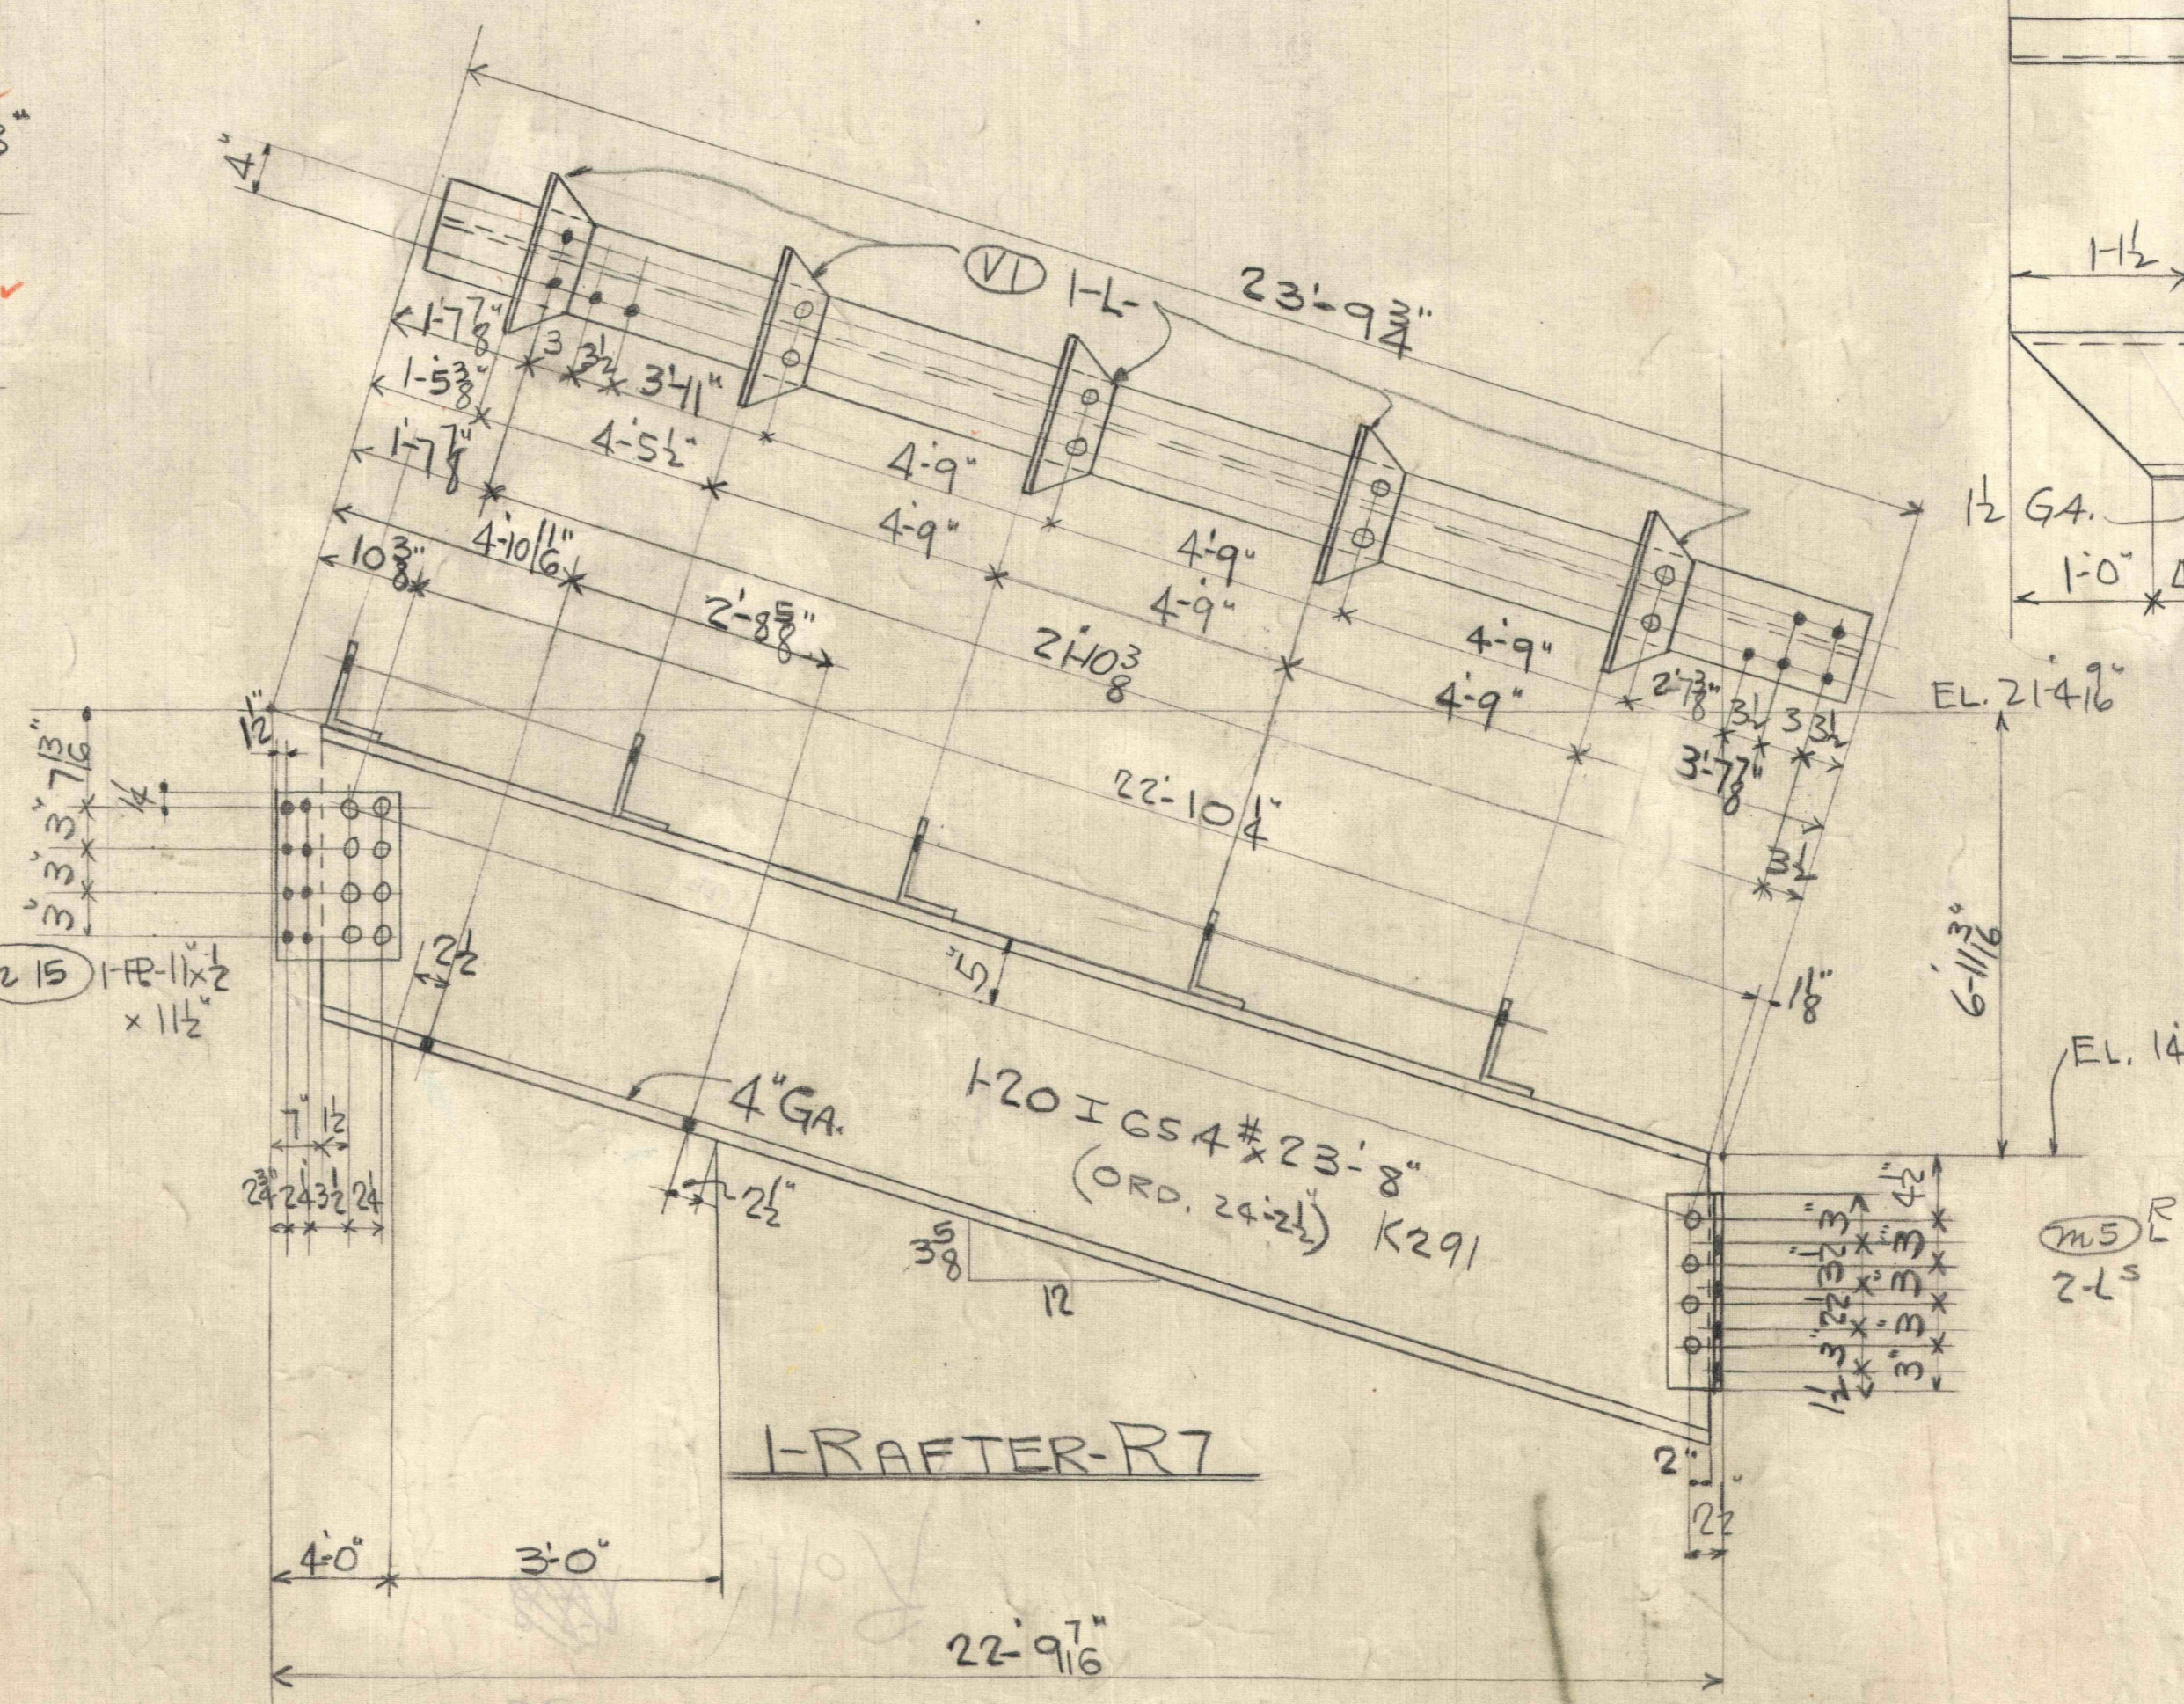

1 - RAFTER - R7

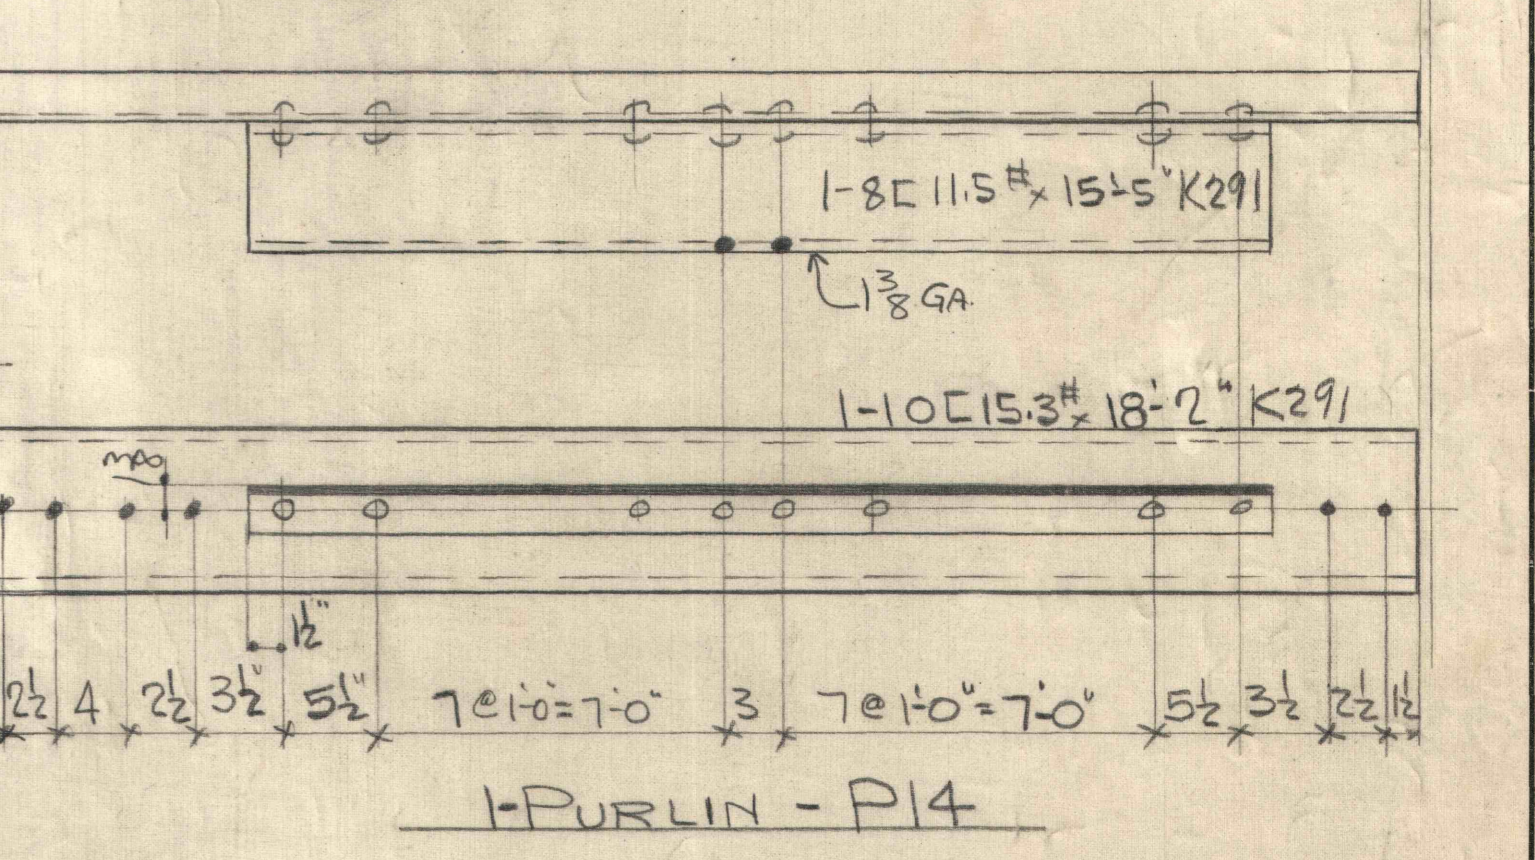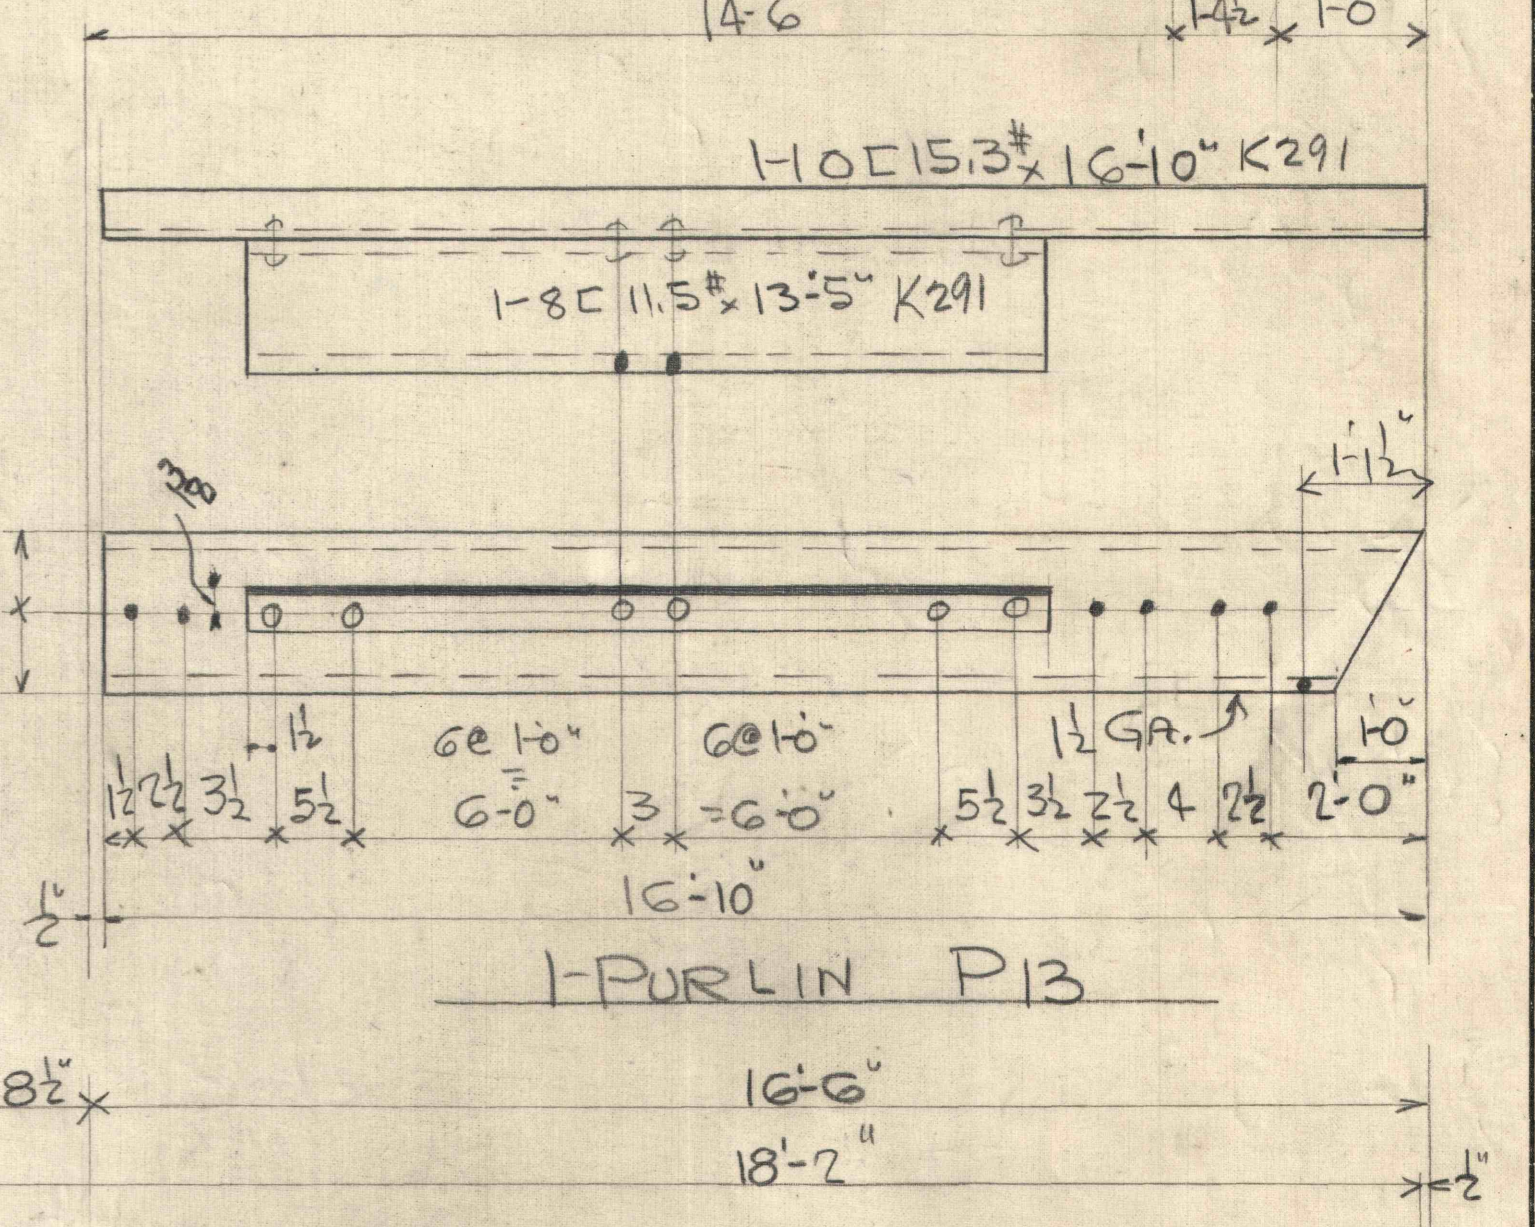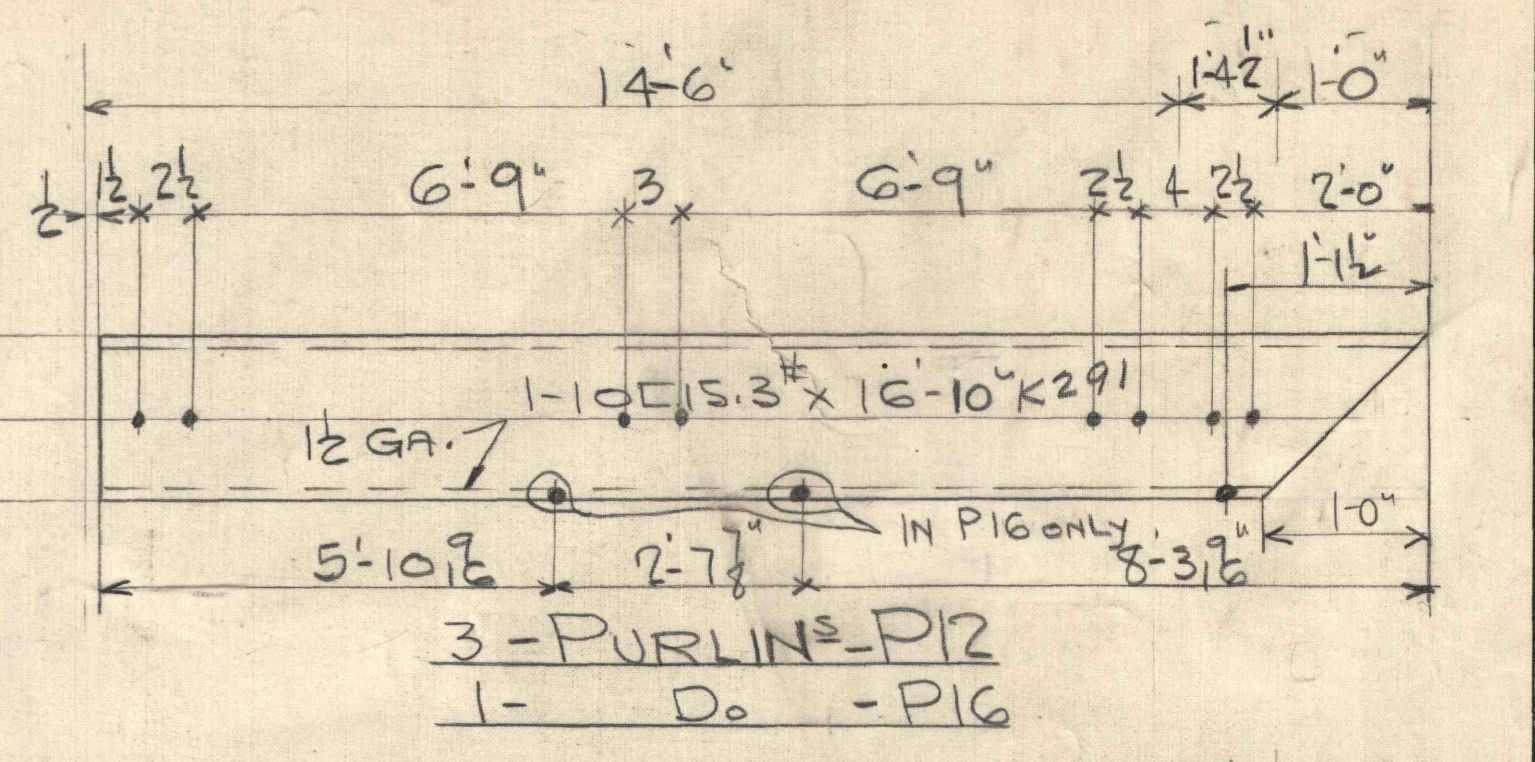

JONES & LAUGHLIN STEEL CORPORATION
KEYSTONE DEPT.

FOR VESTA COAL CO. - FLOREFFE PA.
JOB MACHINE SHOP
DETAILS OF PURLINS - RAFTERS

MADE WR. DATE 7-8-30 TRACED DATE
CH'K'D BY DATE REVISED
RIVETS 3/4" OPEN HOLES 1/2" Unless NOTED
PAINT

INSPECTION
SHEET No. E1 ORDER NO. 1078-5

DRAWING E1
Total D'w'g's. BILL SHT. 1-2