
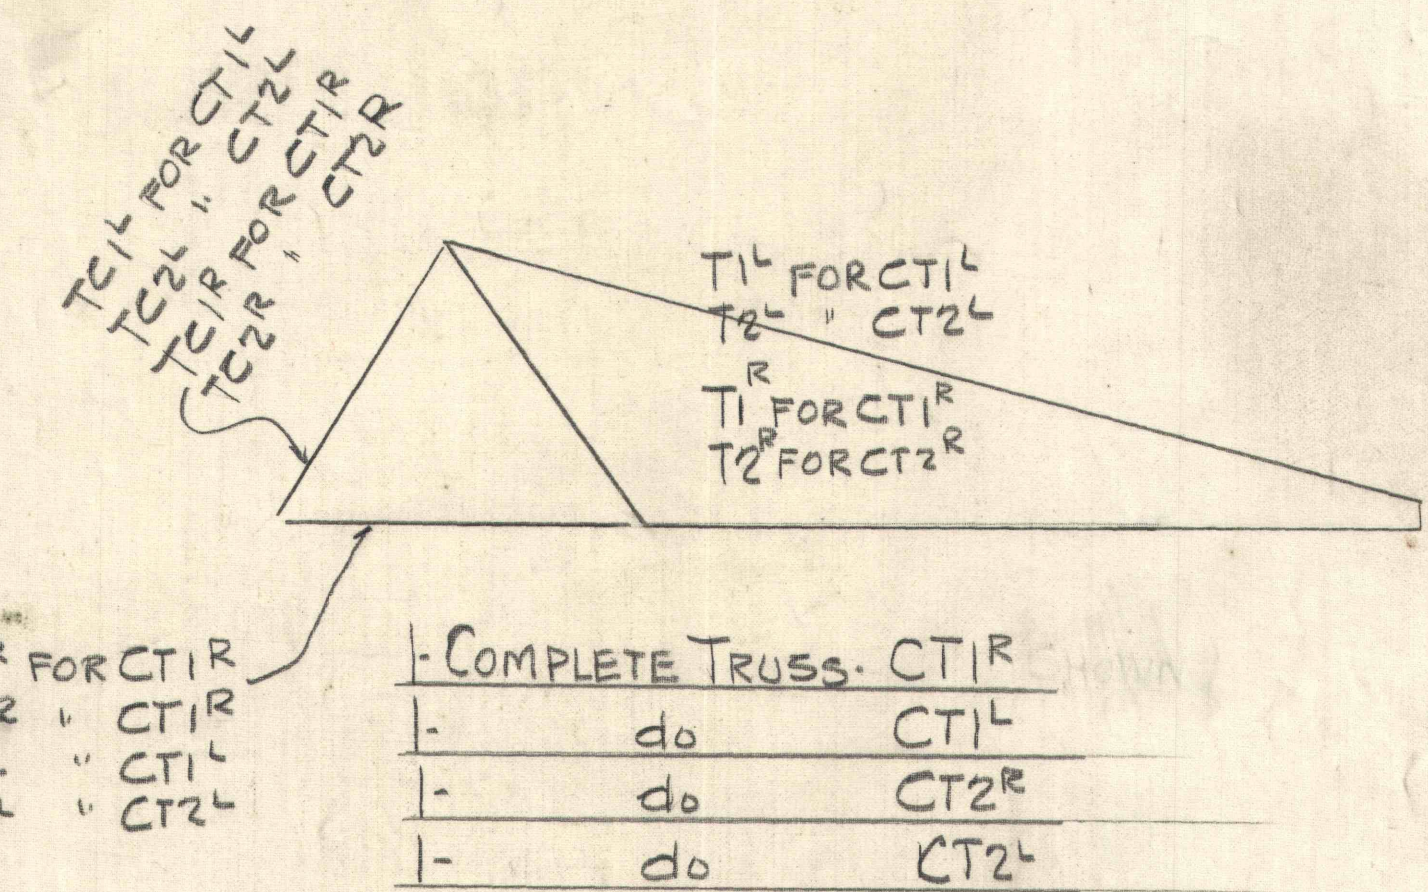


FOR CONTINUATION OF TRUSS SEE SHEET # B3

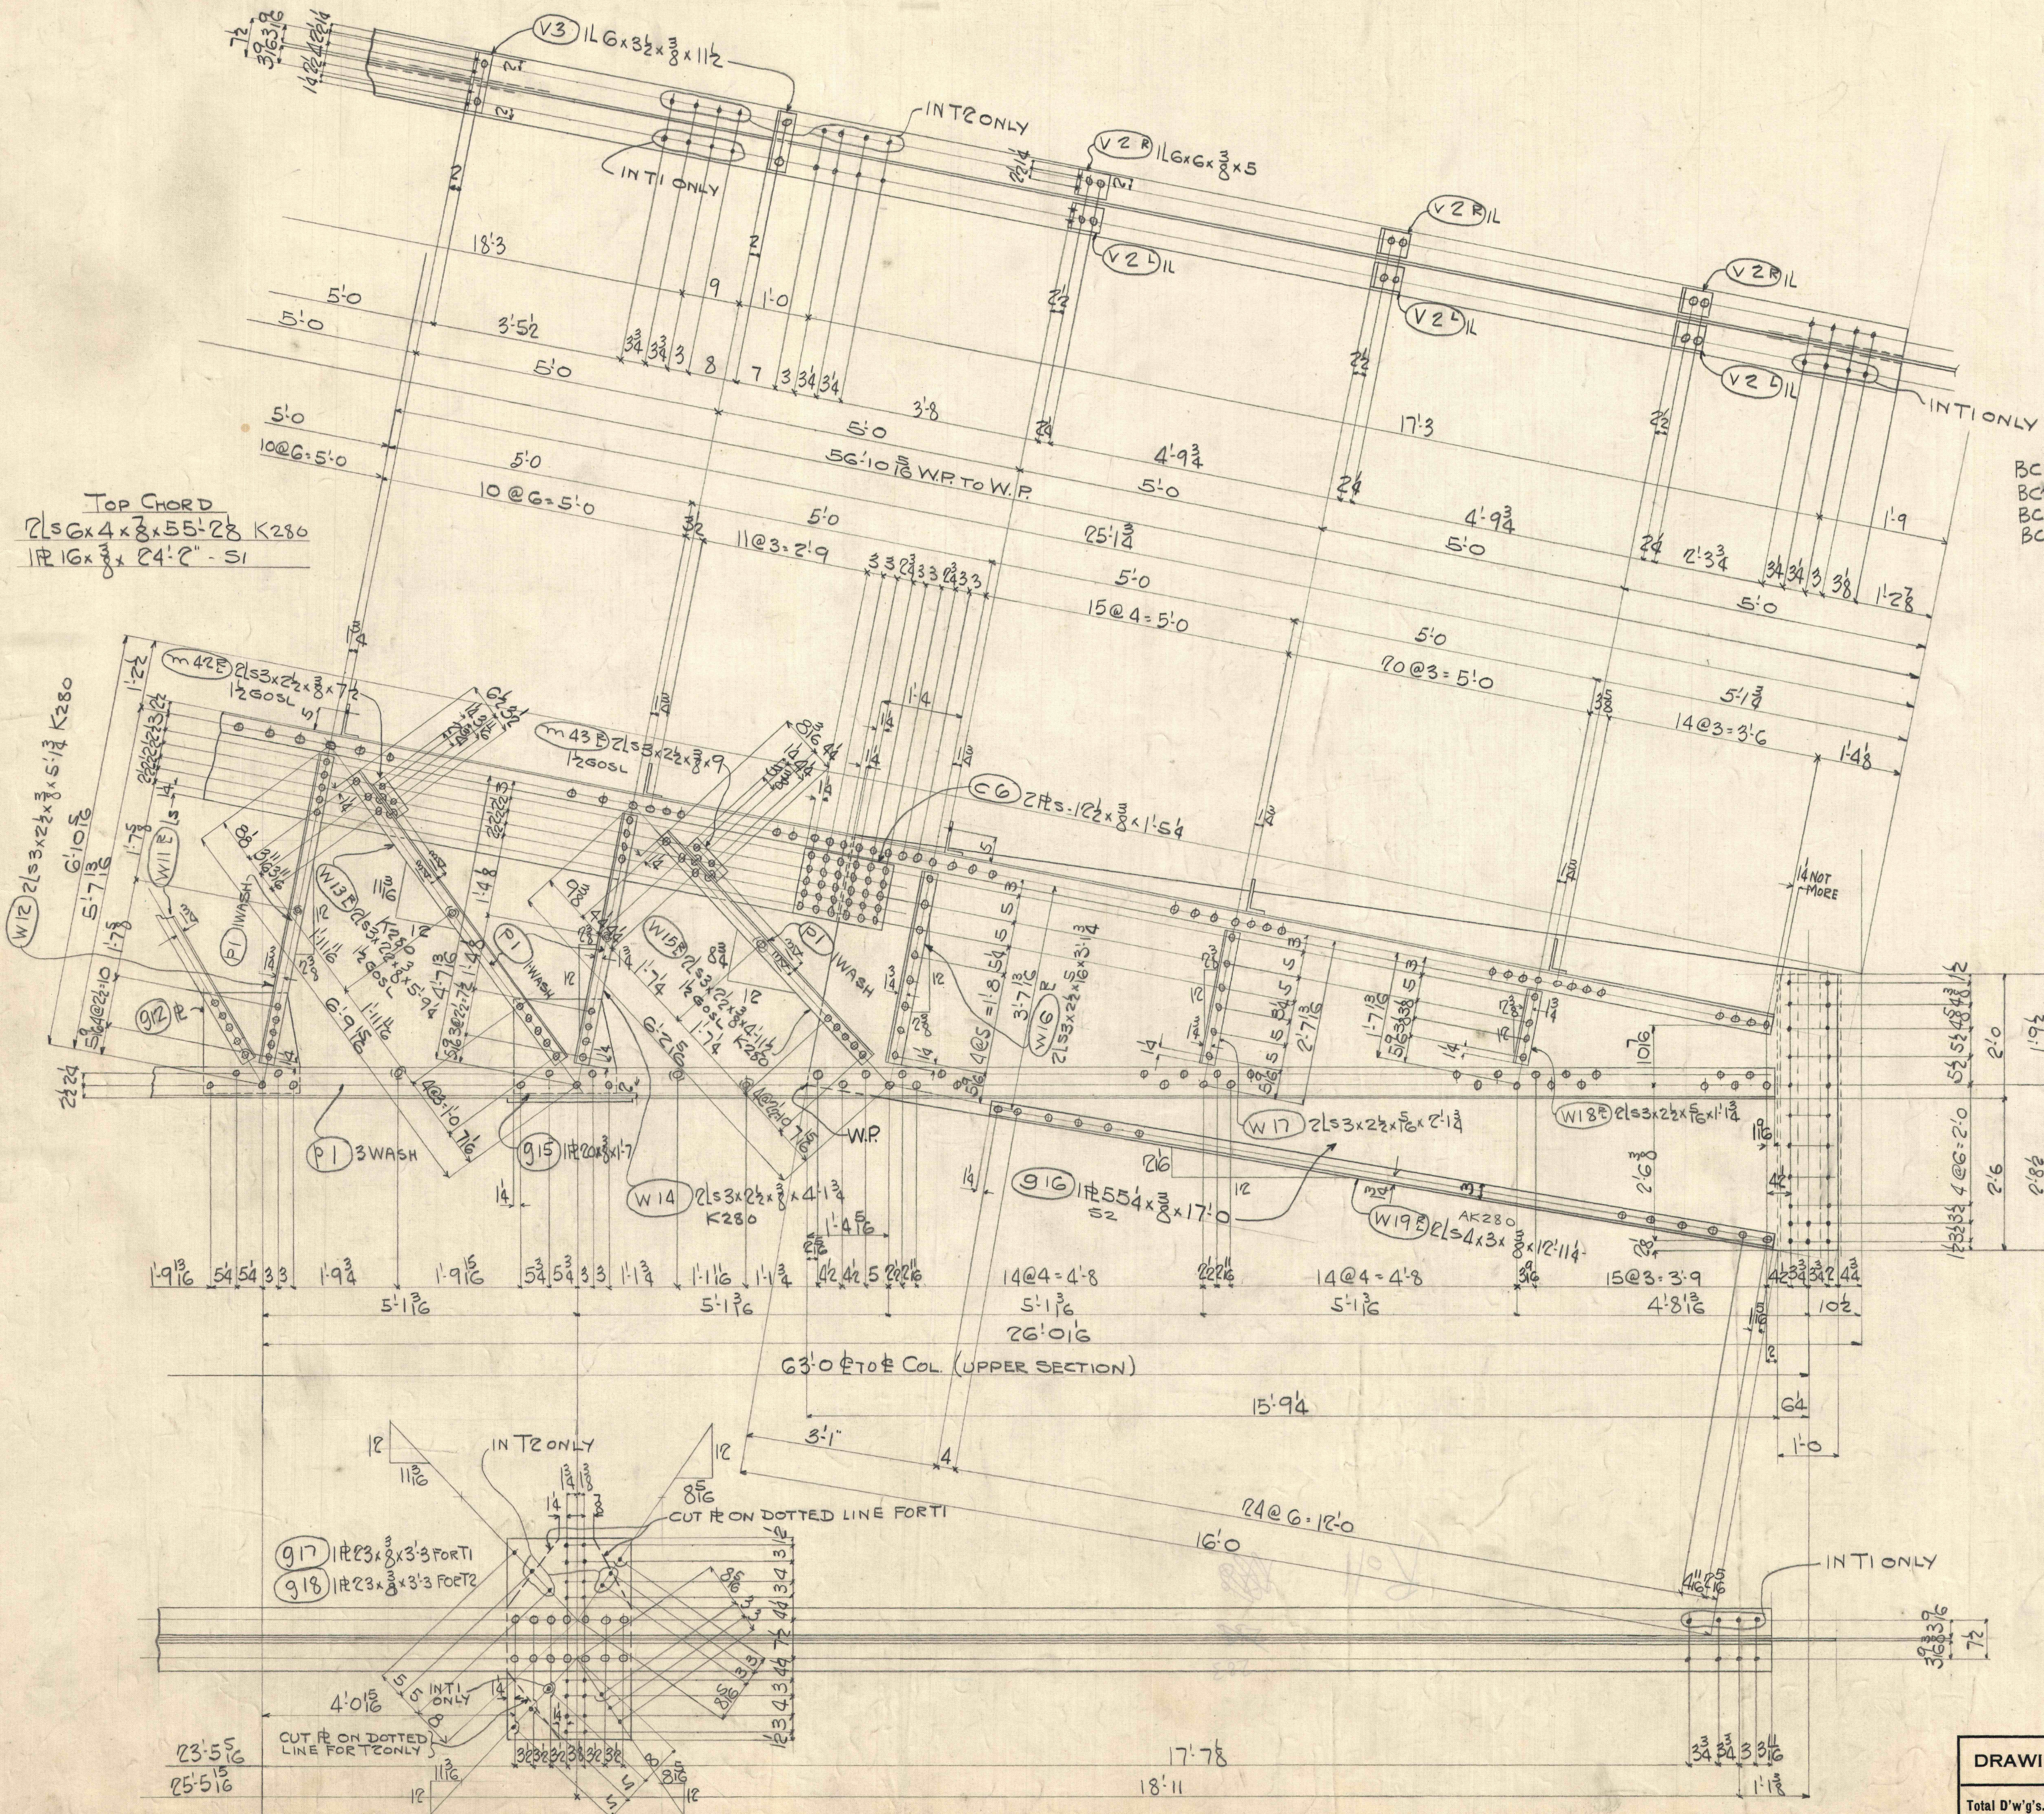

WORK THIS SHEET IN CONJUNCTION WITH SH. B3

JONES & LAUGHLIN STEEL CORPORATION
KEYSTONE DEPT.

FOR VESTA COAL CO. FLOREFFE PA.
JOB MACHINE SHOP
DETAILS OF MAIN TRUSSES

MADE HRN DATE 7-14-30 TRACED DATE
CH'K'D WH DATE 7/16/30 REVISED
RIVETS 3/8" OPEN HOLES 1 3/8"
PAINT

INSPECTION
SHEET No. B4 ORDER NO. 1078-2

DRAWING B4

Total D'w'g's. BILL SHT. 1-2

FILED IN DRAWER NO. 26.

Shop 9/23/30