


1-TRUSS T6

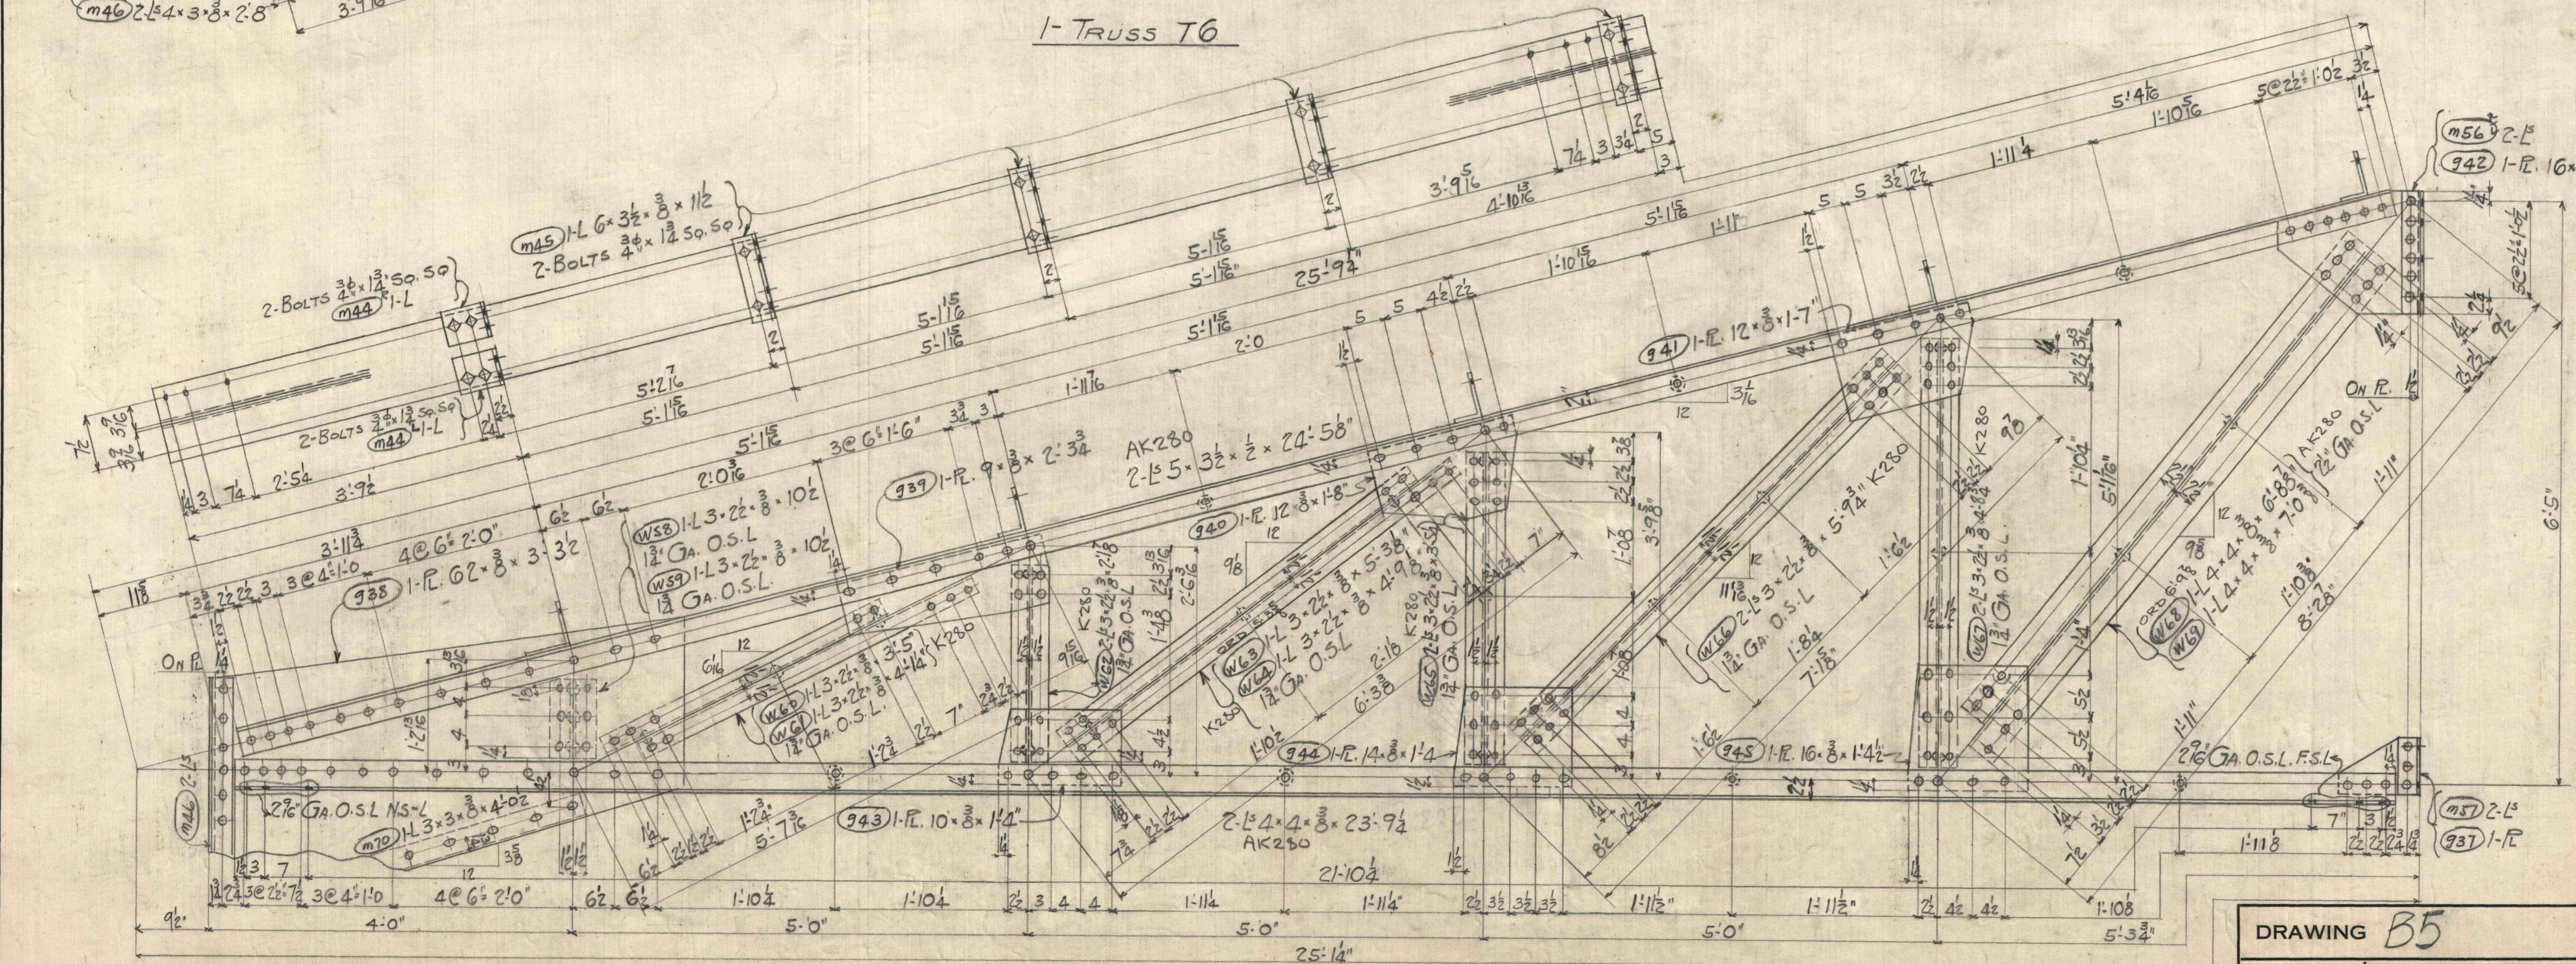

1-TRUSS T3

PARTS NOT SHOWN SAME AS T6

JONES & LAUGHLIN STEEL CORPORATION
 KEYSTONE DEPT.
 FOR VESTA COAL CO. - FLOREFFE PA
 JOB MACHINE SHOP
 DETAILS OF TRUSSES

MADE ENY DATE TRACED DATE
 CH'KD *CSA* DATE 7-19-30 REVISED
 RIVETS 3/4 OPEN HOLES 1/16
 PAINT
 INSPECTION

DRAWING **B5**
 Total D'w'g's. BILL SHT. 3-4

SHEET No. **B5** ORDER NO. 1078-2

FILED IN DRAWER NO. 26.

Shop 7/20/30