


- 1- GIRT - F1
 - 1- D_o - F2
 - 1- D_o - F3
 - 1- D_o - F4
 - 1- D_o - F5
 - 2- D_o - F6 R
 - 2- D_o - F6 L
- MATL NOT ORD
- 1- GIRT - F21
 - 1- GIRT - F10R
 - 3- D_o - F10L
 - 2 D_o - F11
 - 1- D_o - F12
 - 1- D_o - F13
 - 1- D_o - F14
 - 1- D_o - F15
 - 1- D_o - F16
 - 1- D_o - F19
 - 1- D_o - F20
- MATL NOT ORD

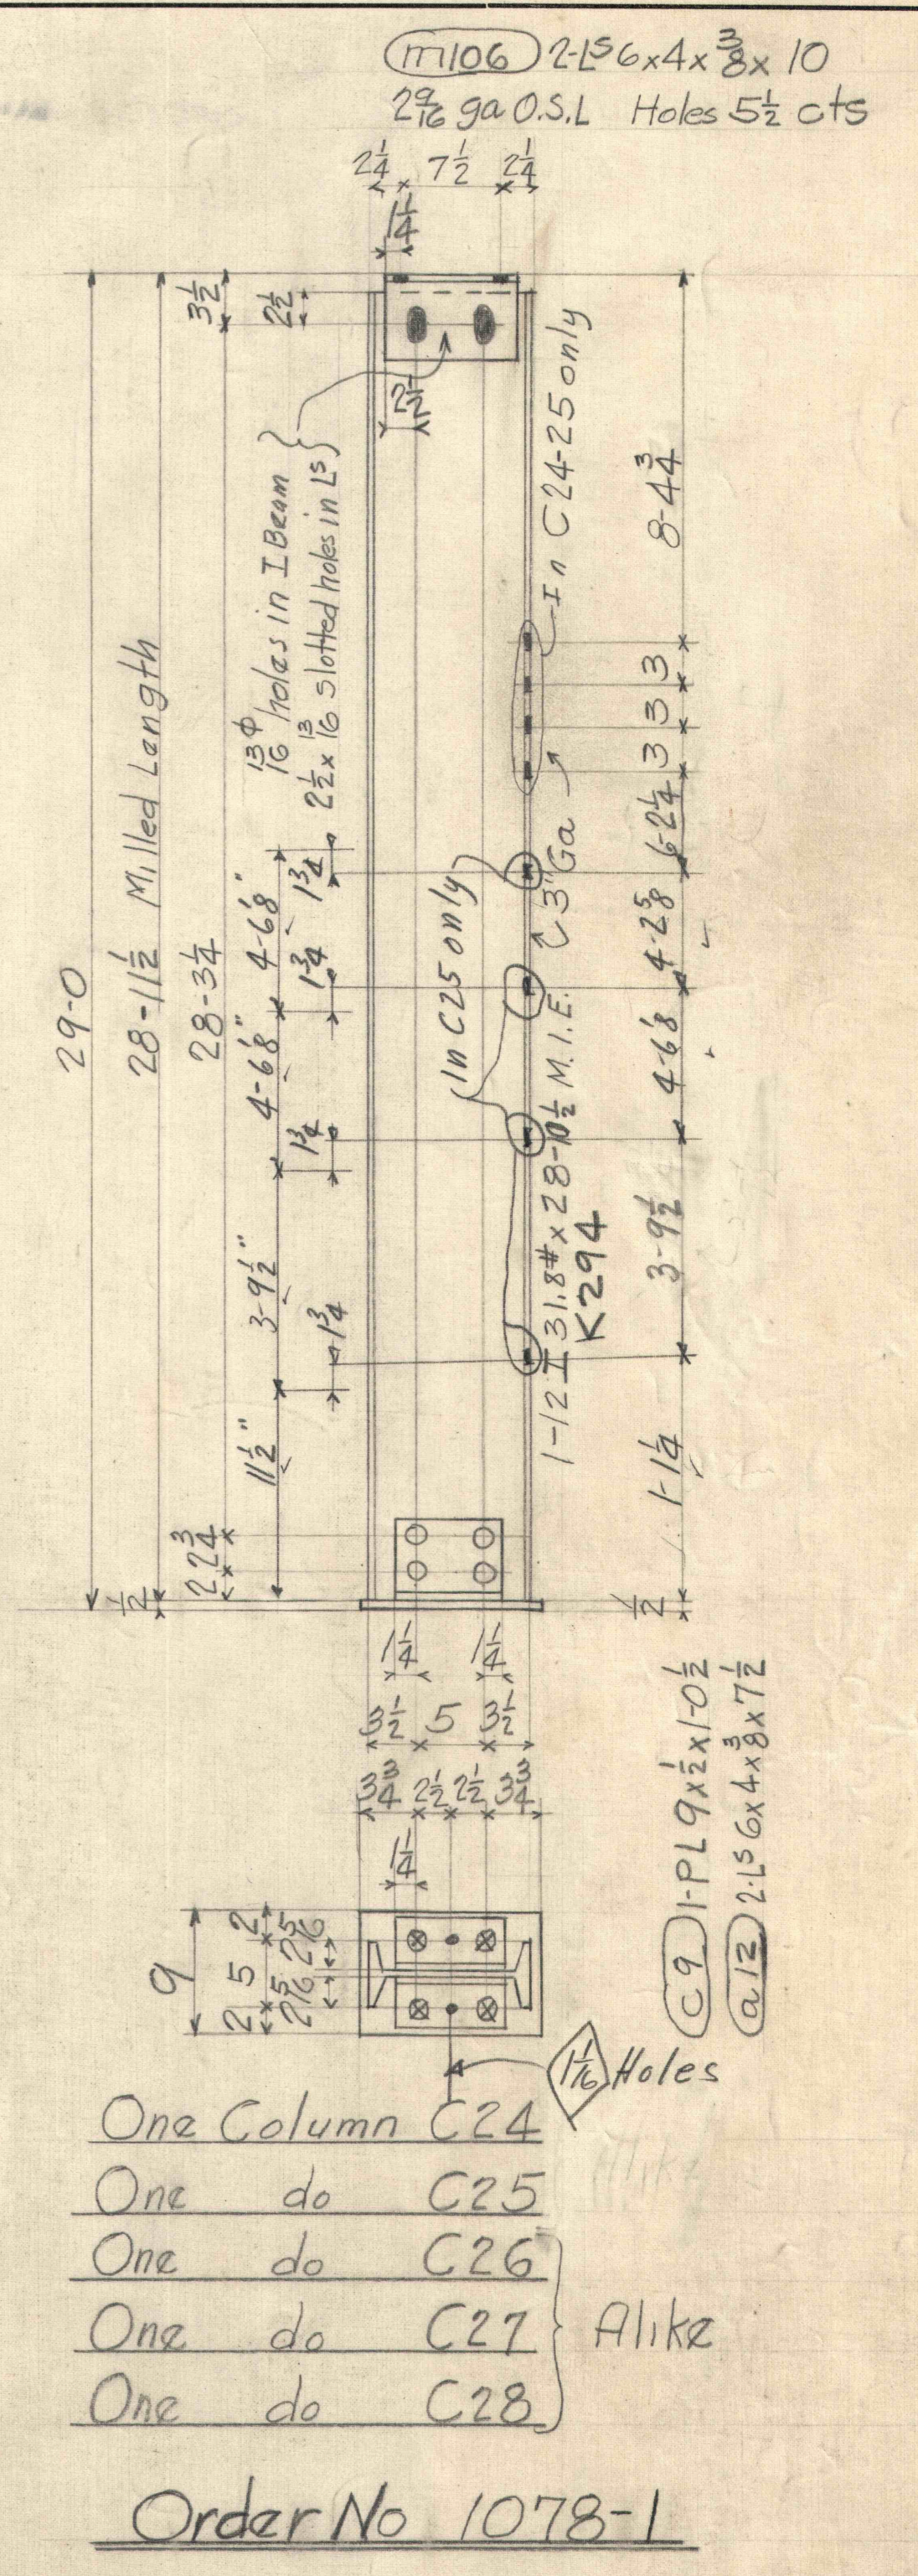

JONES & LAUGHLIN STEEL CORPORATION
KEYSTONE DEPT.

FOR **VESTA COAL CO. - FLOREFFE PA.**
JOB **MACHINE SHOP**
DETAILS OF **GIRTS**

MADE **WR** DATE **7-18-30** TRACED DATE
CH'D **BSA** DATE **7-23-30** REVISED
RIVETS **3/4"** OPEN HOLES **1 1/2"** UNLESS NOTED
PAINT
INSPECTION

DRAWING **E4**
SHEET No. **E4** ORDER NO. **1078-1x5**

Total D'w'g's. BILL SHT. **#4. dash 1**
5-6-7-dash 5 Sent out 7/24

FILED IN **DRAWER NO. 26.**