



- 3-DIAGONALS D30  
 3- " D31  
 3- " D32

- 1-DIAGONAL D33  
 1- " D34  
 1- " D35

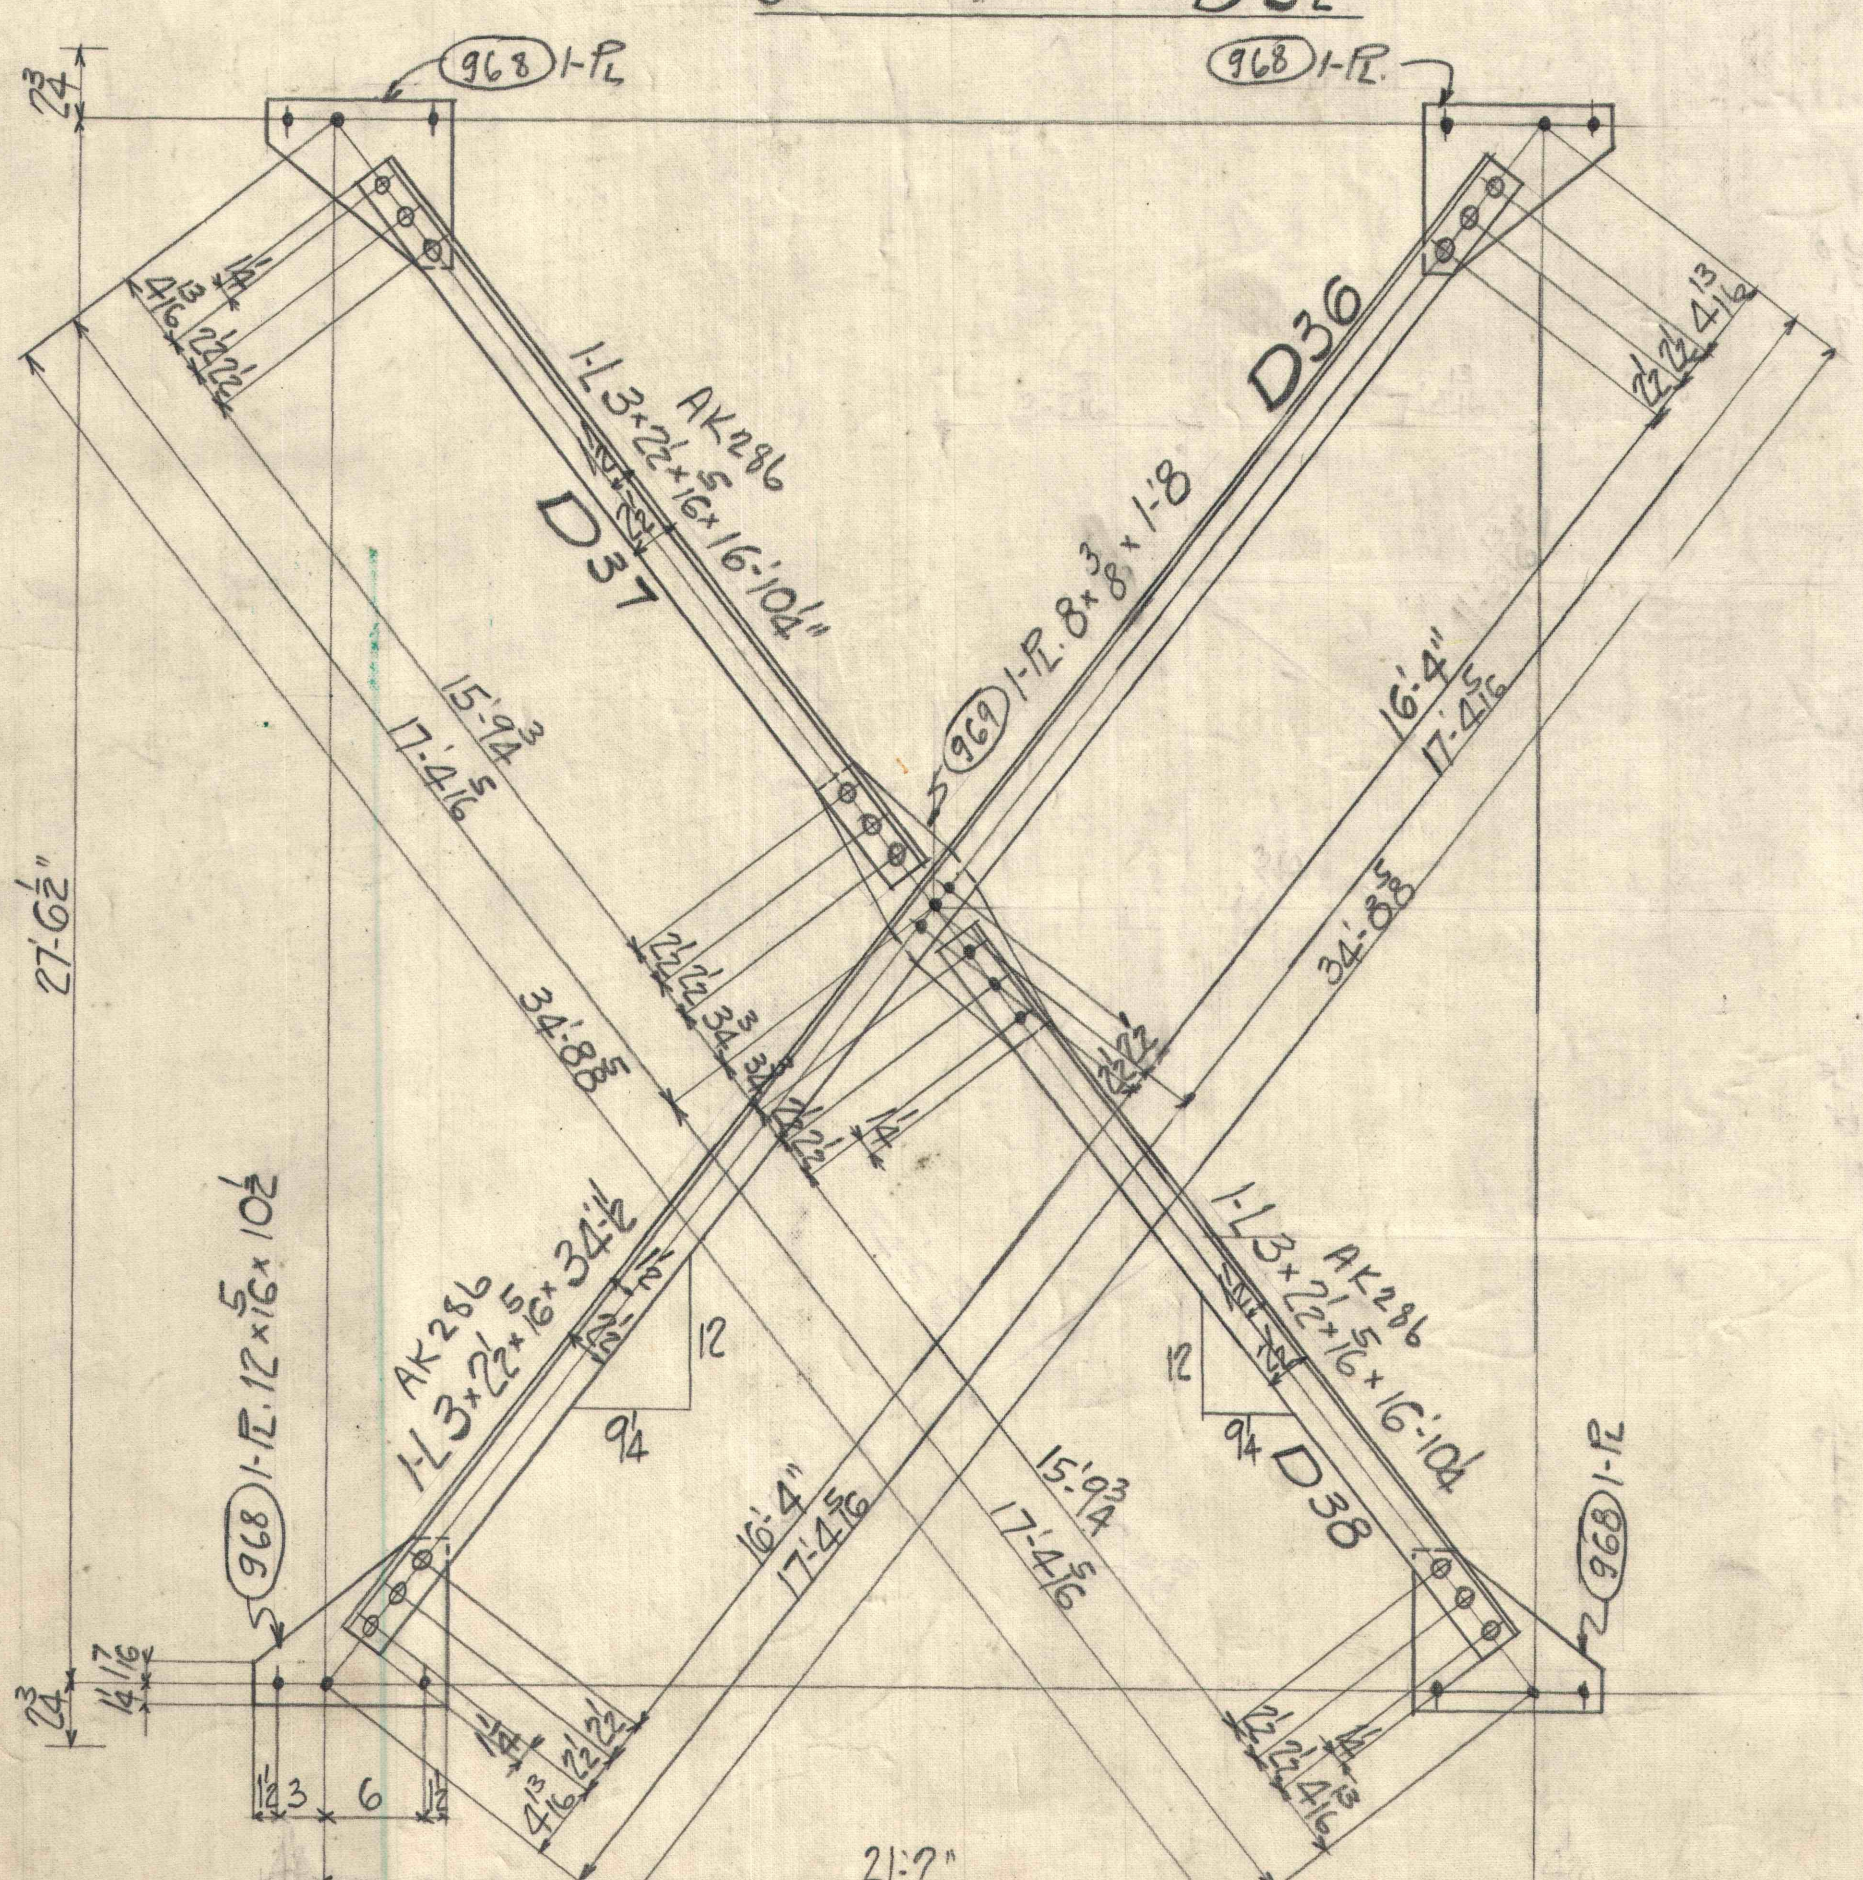

- 3-DIAGONALS D36  
 3- " D37  
 3- " D38

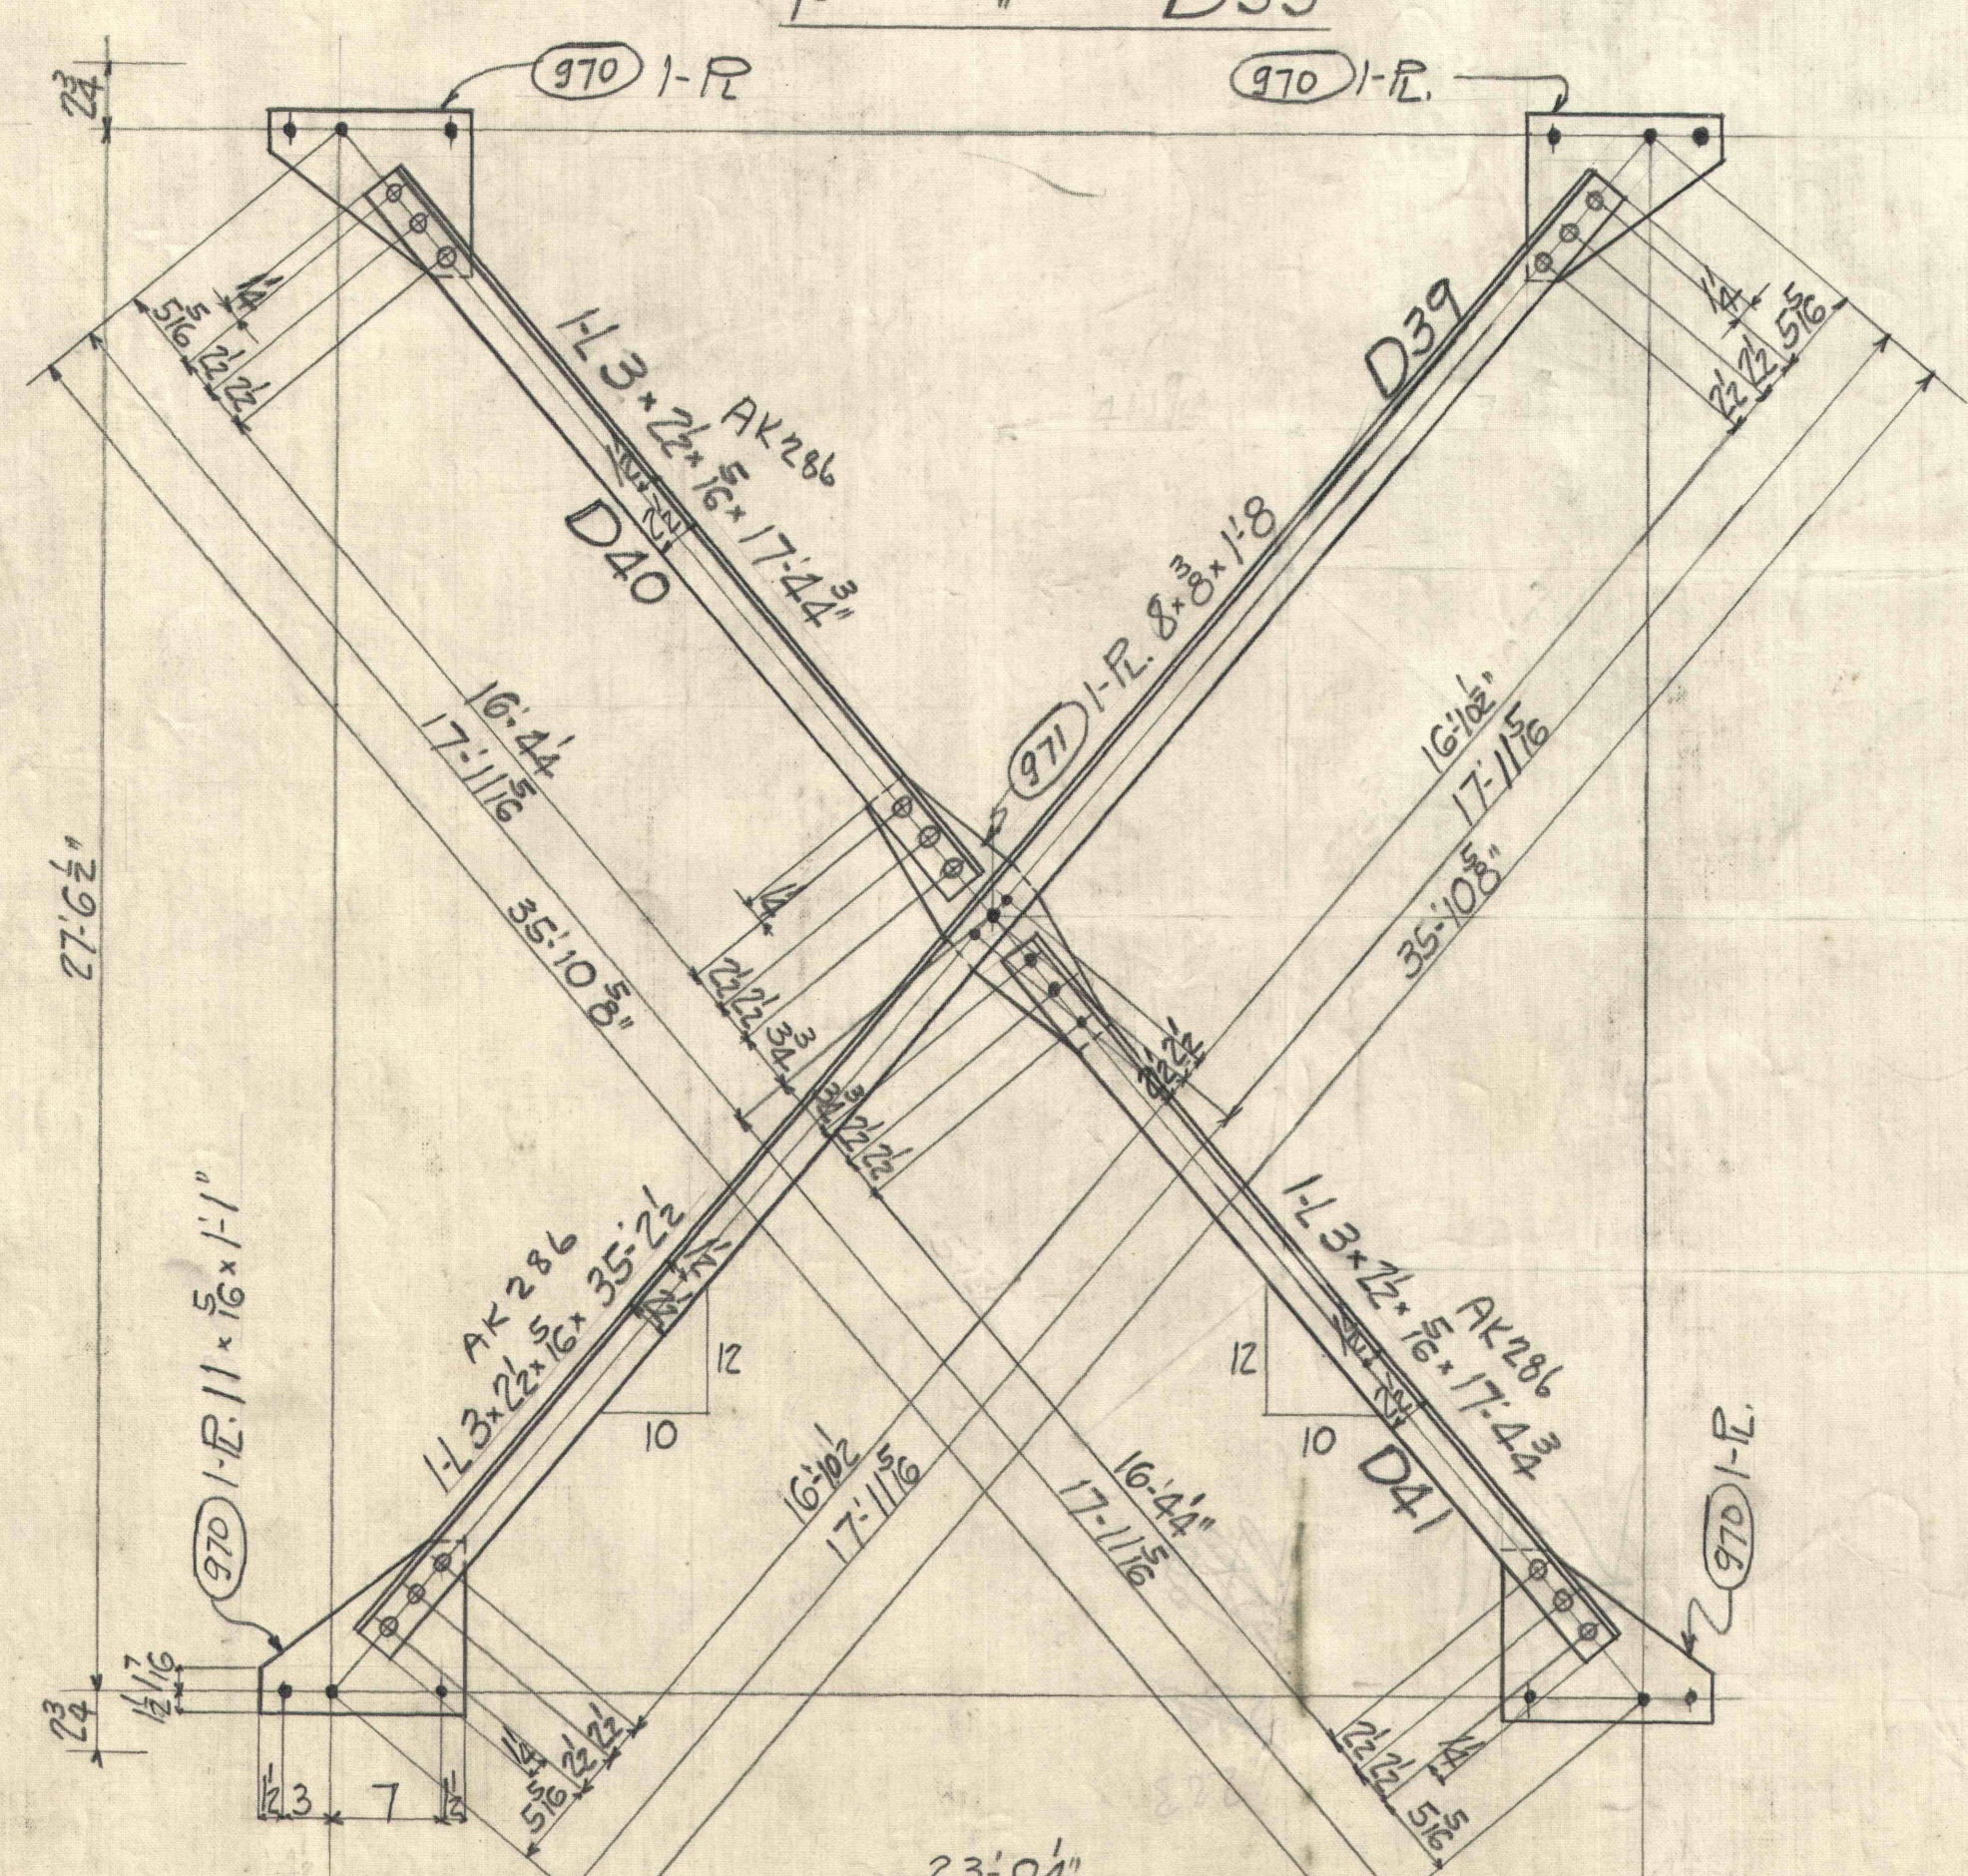

- 1-DIAGONAL D39  
 1- " D40  
 1- " D41

**JONES & LAUGHLIN STEEL CORPORATION**  
 KEYSTONE DEPT.

FOR VESTA COAL CO. - FLOREFFE, PA.  
 JOB MACHINE SHOP  
 DETAILS OF DIAGONALS

MADE ENW DATE TRACED DATE  
 CH'K'D *CH* DATE 7-19-30 REVISED  
 RIVETS 3/8" OPEN HOLES 1/8"

DRAWING **F3**

Total D'w'g's. BILL SHT. 4-5-6

SHEET No. **F3** ORDER NO. 1078-6