
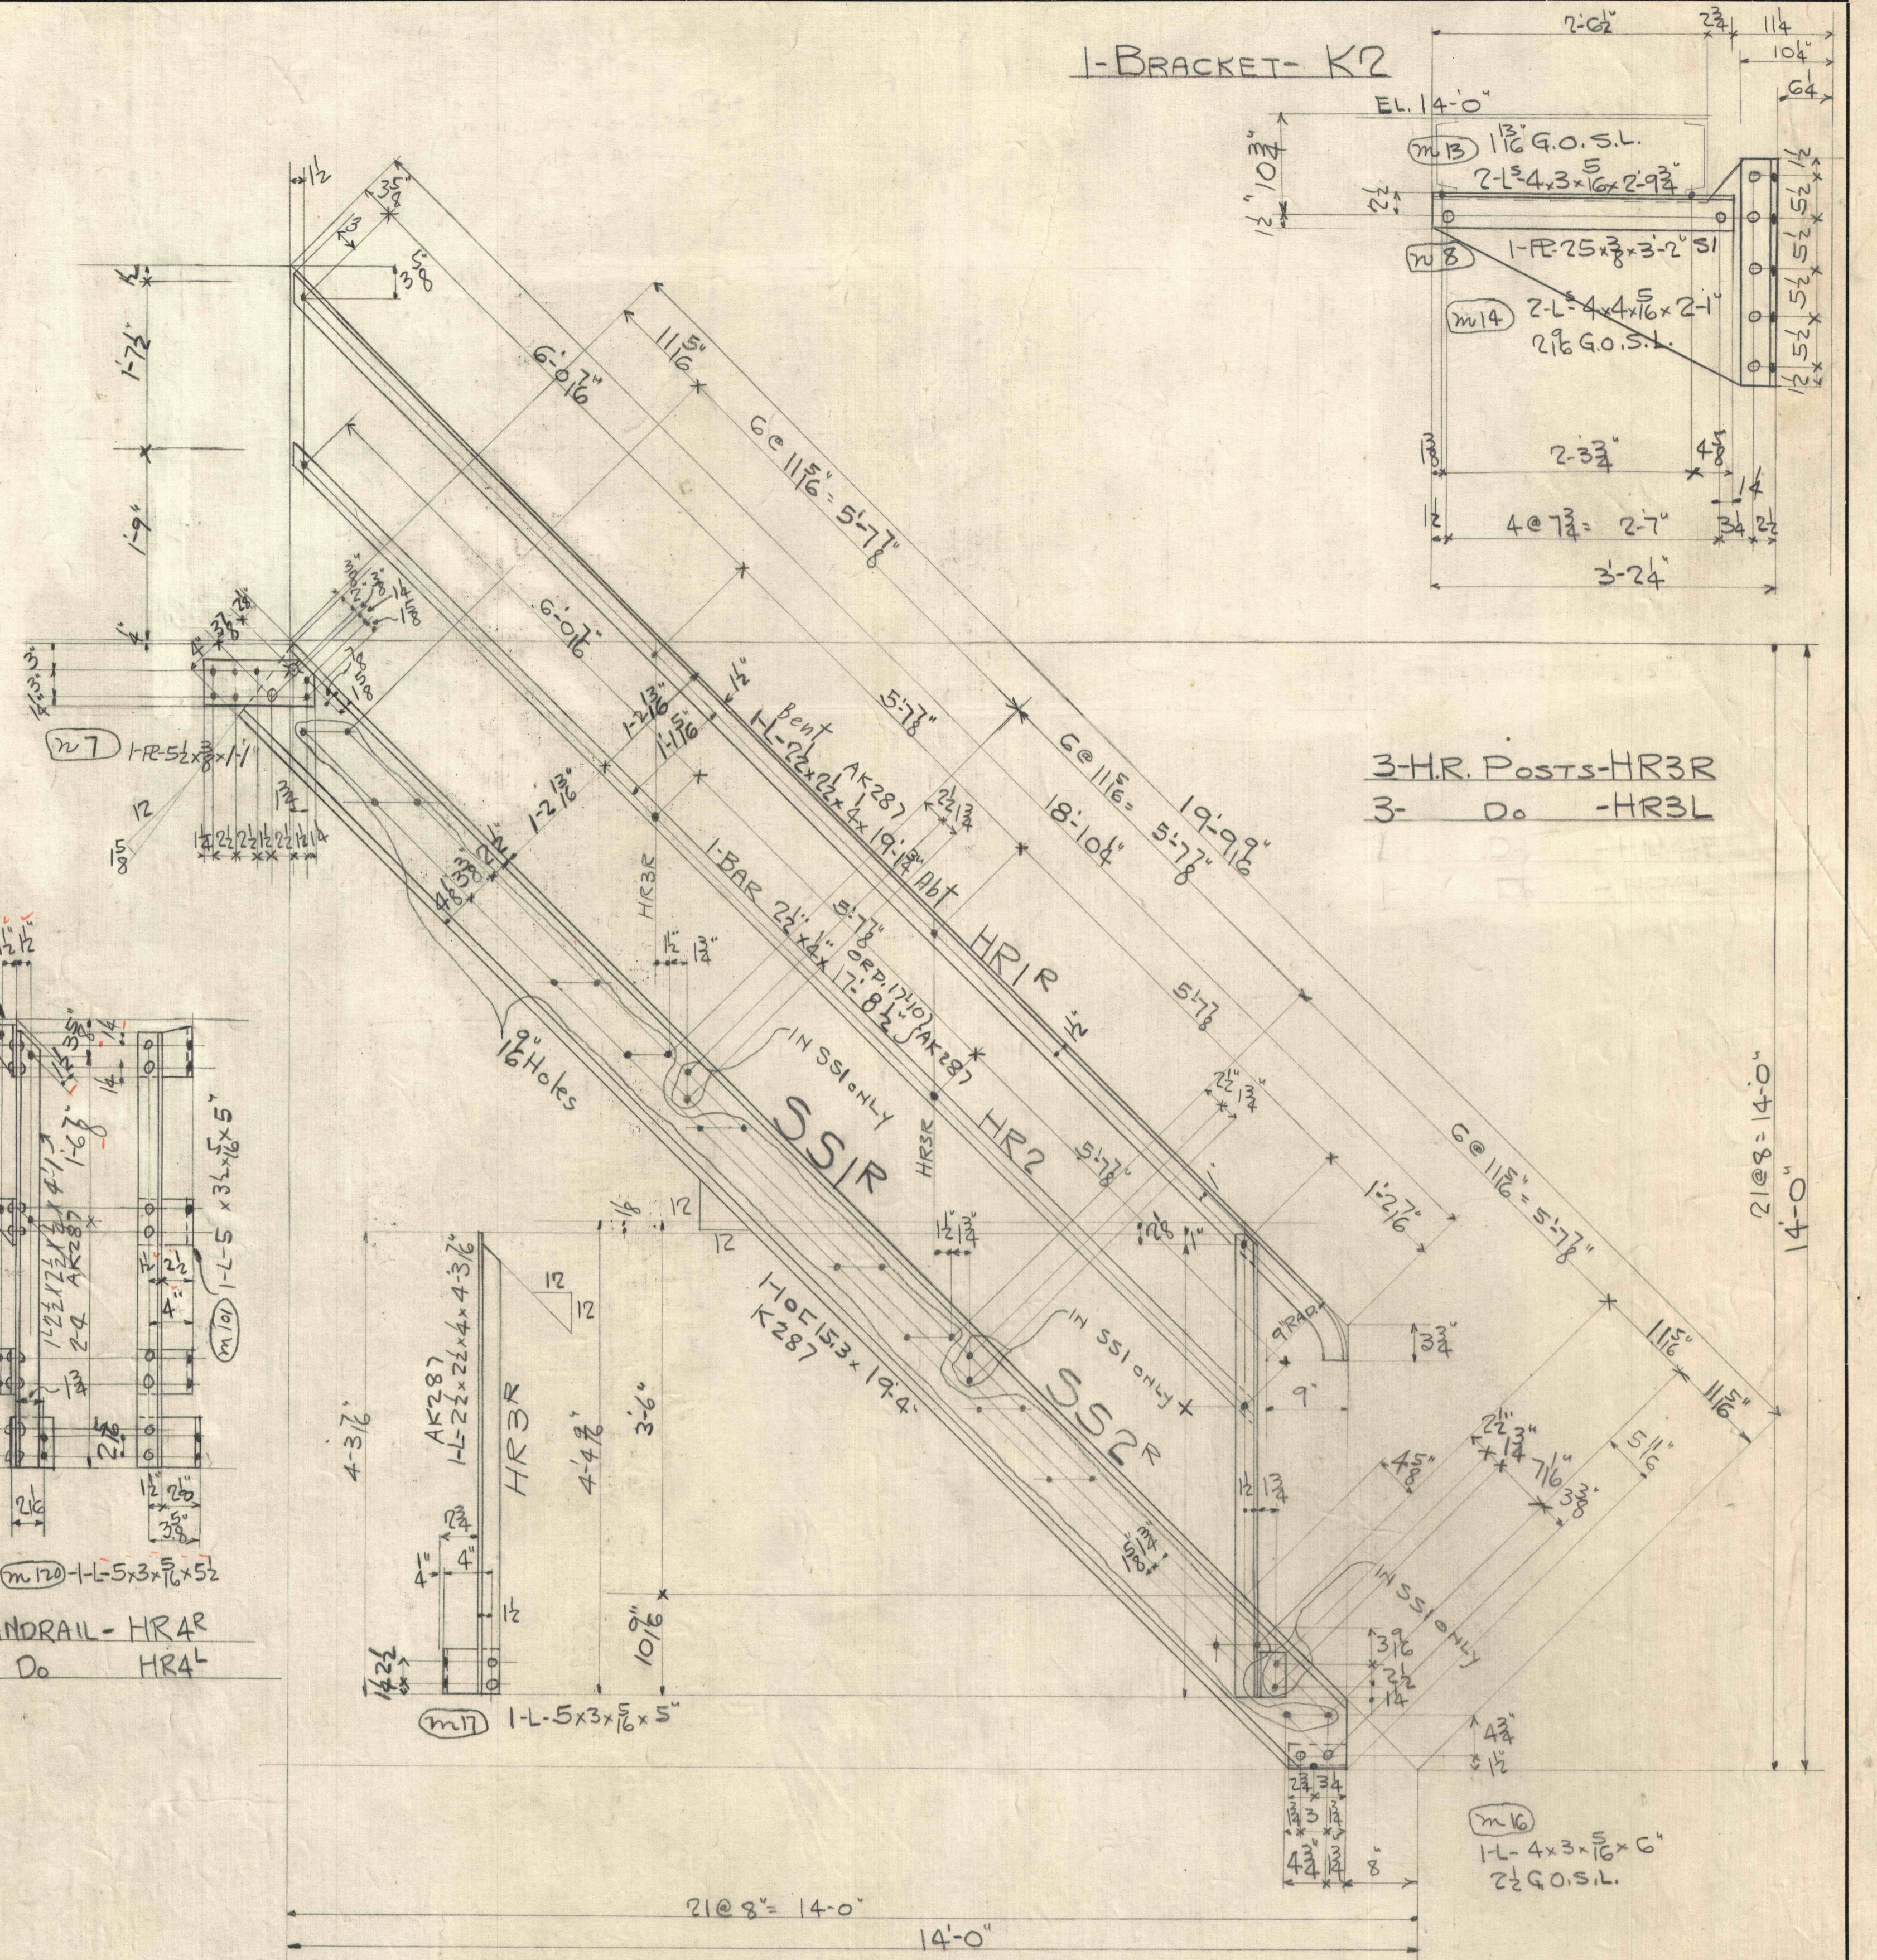


- 1-HAND RAIL - HR9
- 1- Do - HR10
- 1- Do - HR11
- 1- Do - HR12
- 1- Do - HR13
- 1- Do - HR14
- 1-HANDRAIL - HR15
- 1- Do - HR16
- 1- Do - HR17
- 1- Do - HR18
- 1-BEAM - B8 AS SHOWN
- 1- Do - B7 OPP HAND
- 1- Do - B9

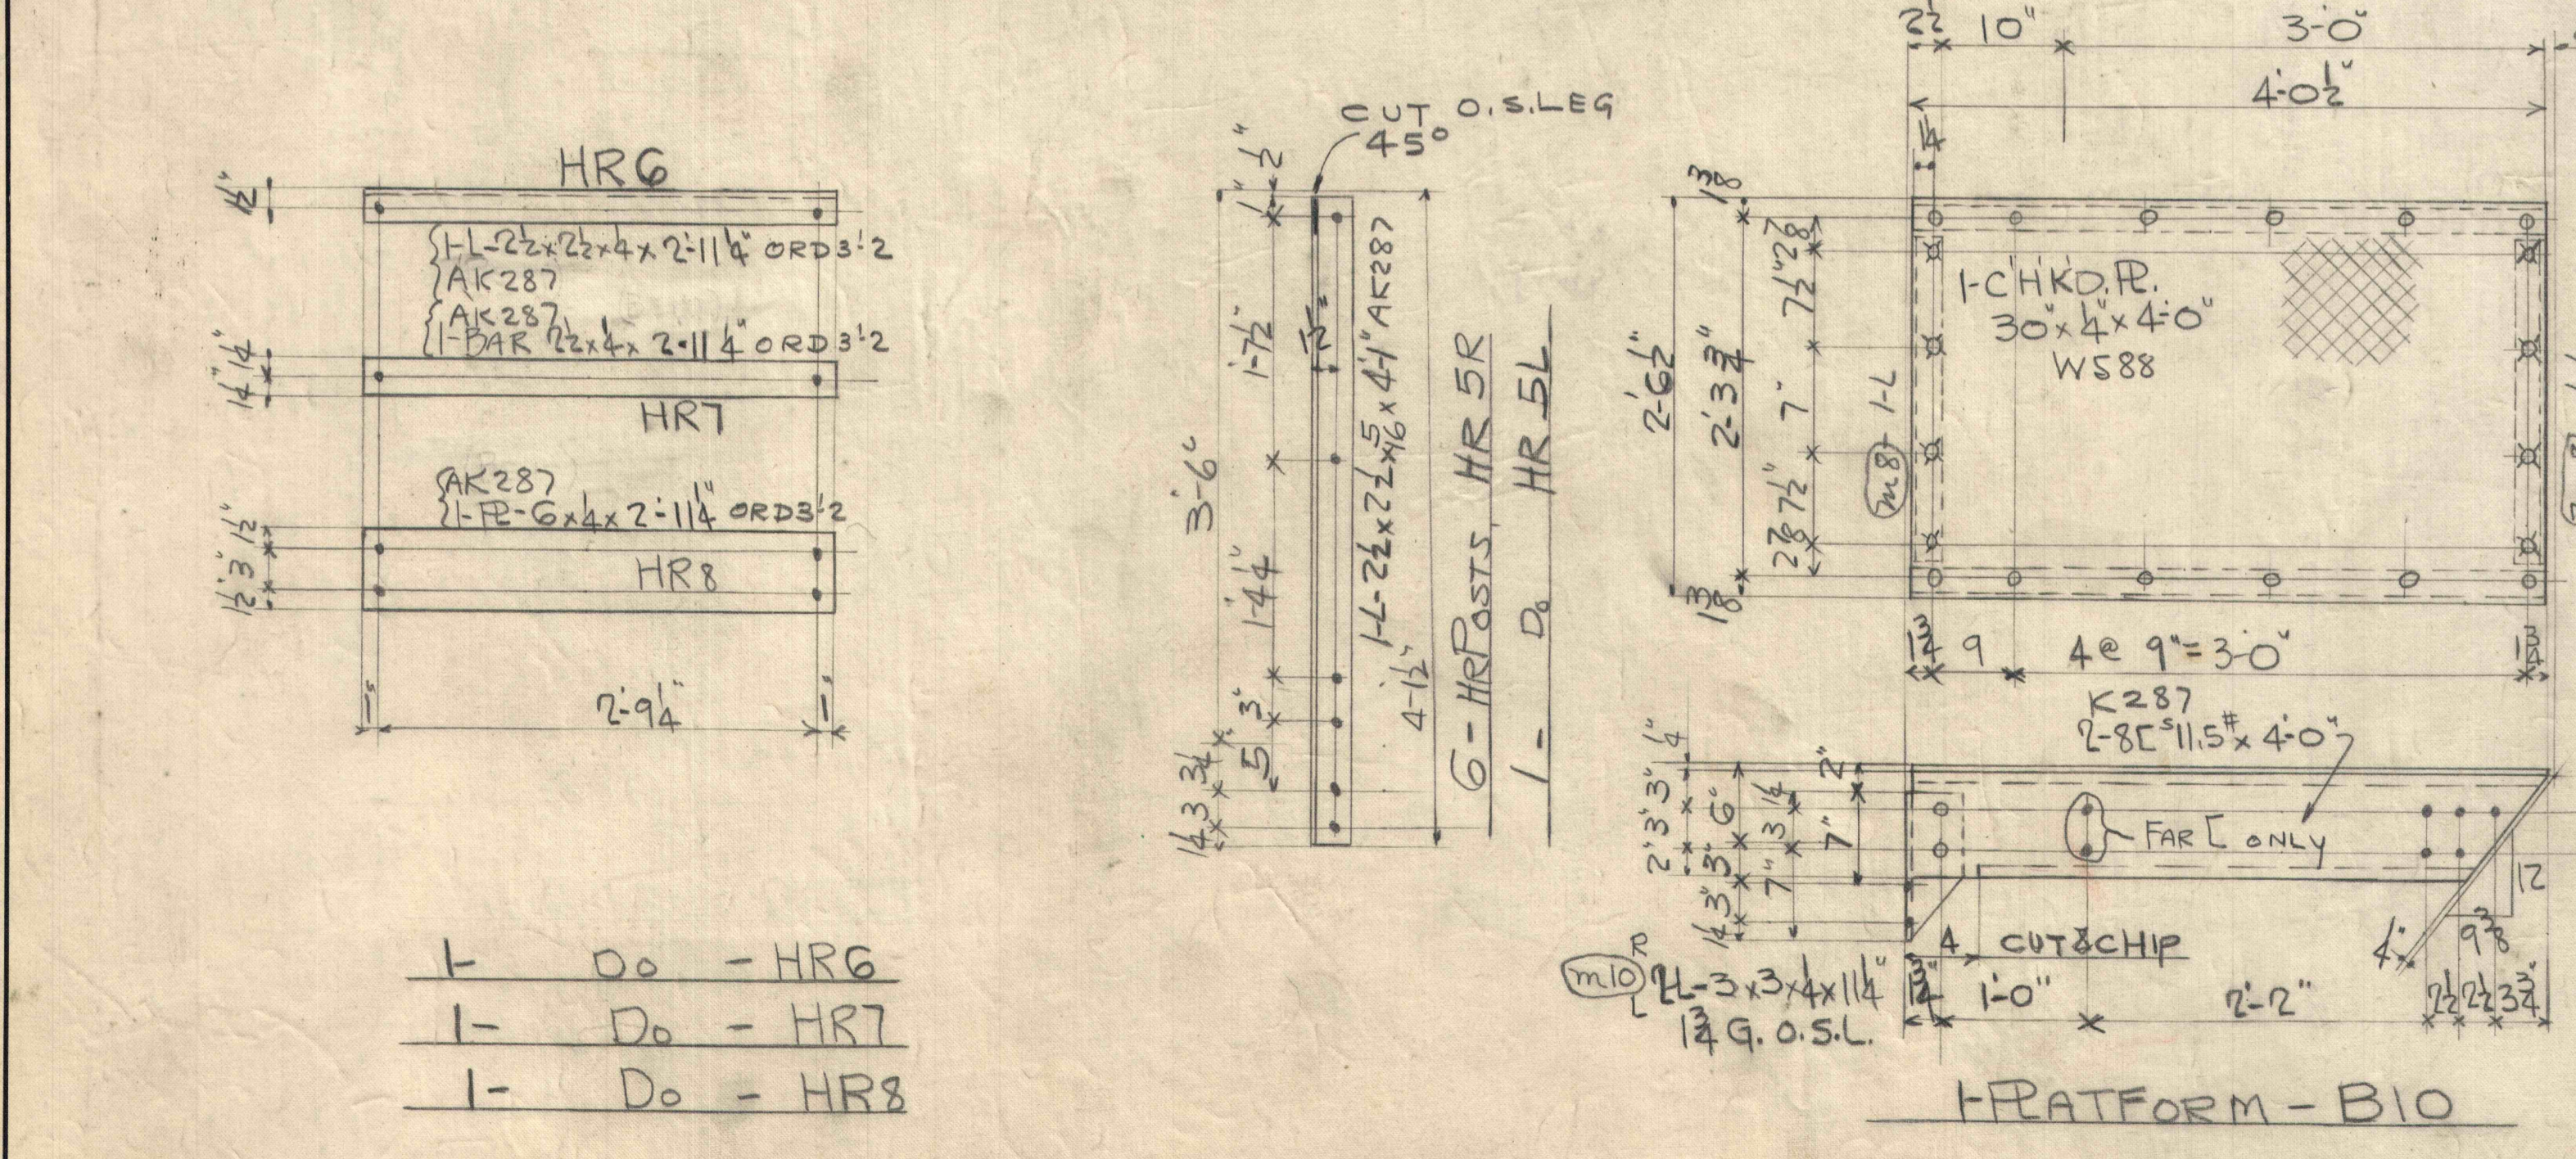

- 1-STAIR STRINGER - SS1R
- 1- Do - SS1L
- 1- Do - SS2R
- 1- Do - SS2L
- 1-HAND RAIL - HR1R
- 1- Do - HR1L
- 2- Do - HR2

DRAWING	G1
Total D'wg's.	BILL SHT. #1, 2, 3.

JONES & LAUGHLIN STEEL CORPORATION
KEYSTONE DEPT.

FOR VESTA COAL Co. - FLOREFFE PA.
JOB MACHINE SHOP
DETAILS OF STAIRS-WALKS-HANDRAIL

MADE WR DATE 10-30 TRACED DATE
CH'K'D DATE 7-23-30 REVISED
RIVETS 3/4 OPEN HOLES 1/2 UNLESS NOTED
PAINT
INSPECTION

SHEET No. G1 ORDER NO. 1078-7