


PLAN SCALE  
1" = 100'



PROFILE SCALE  
HOR. - 1" = 100'  
VERT. - 1" = 20'

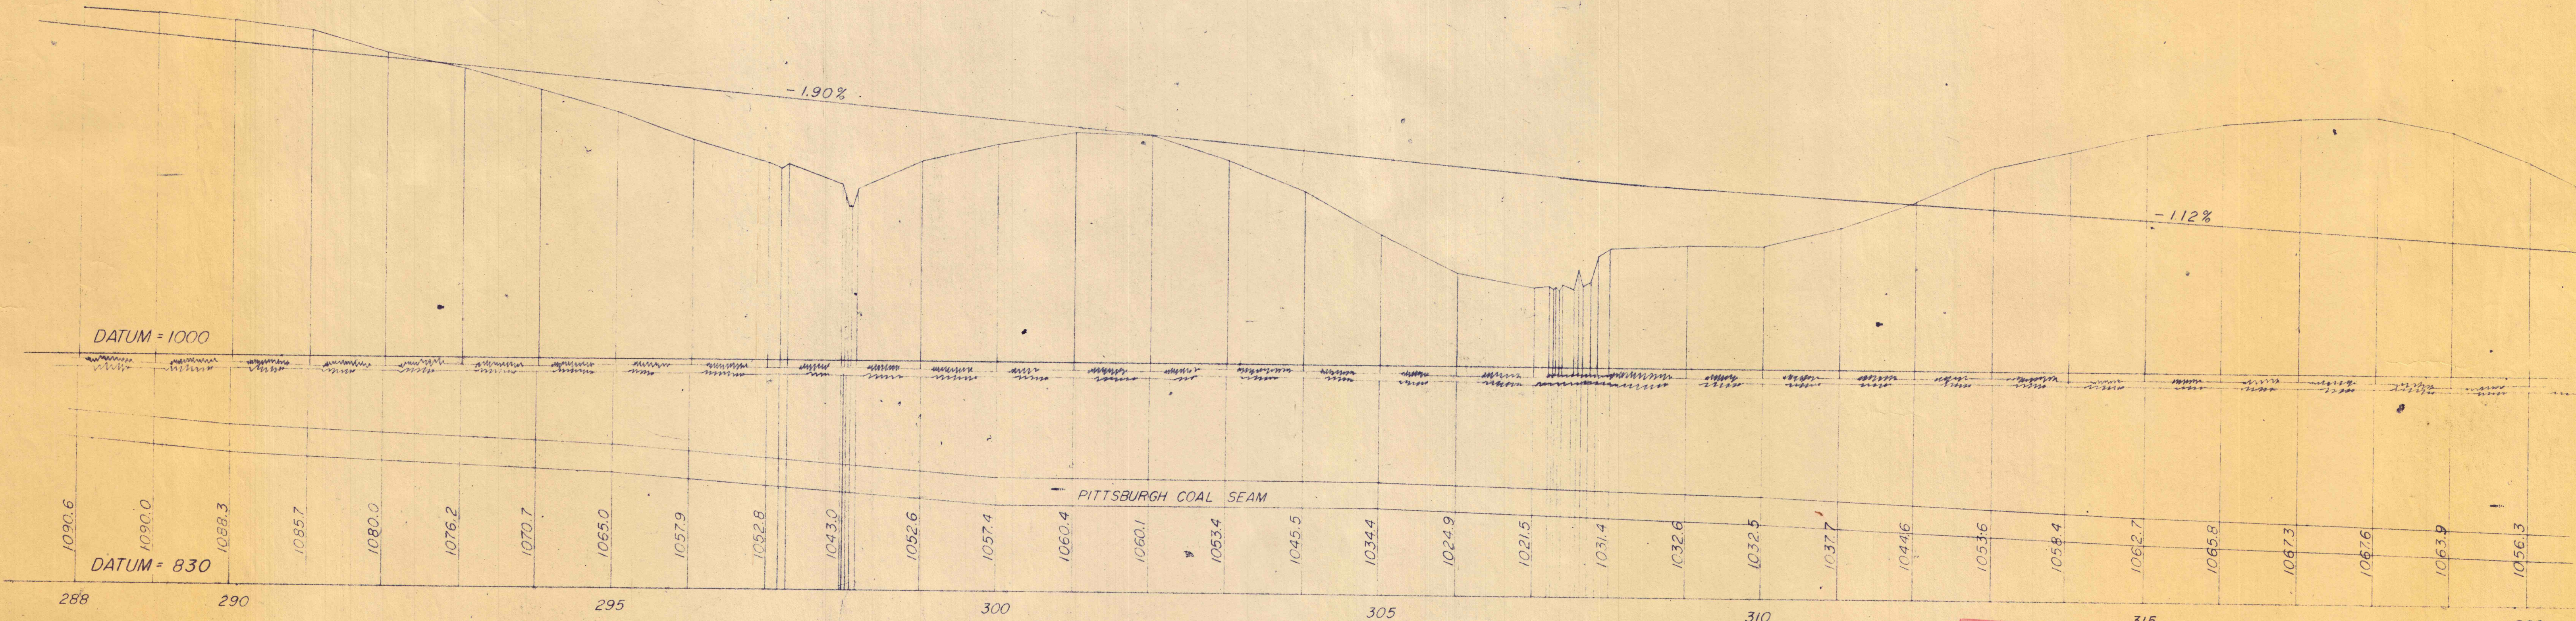

OFFICE COPY

ISSUED  
OCT 9 1953  
WESTMORELAND COAL CO.  
IRWIN, PA.

RECEIVED  
AUG 31 1953  
WESTMORELAND COAL CO.  
IRWIN, PA.

PENNSYLVANIA TURNPIKE COMMISSION  
WESTERN EXTENSION - DISTRICT NO. 9  
SECTION 31F - CONTRACT NO. 302  
WESTMORELAND COUNTY STA. 288 TO STA. 320  
BITUMINOUS DEEP MINING CONDEMNATION AREAS  
WESTMORELAND COAL CO., IRWIN, PENNA.  
PITTSBURGH SEAM

Scale: As Shown      DATE: OCT. 30, 1950      PLAN NO 6001  
Drawn by L.R.D.      SHEET NO. 4 of 8