



P.I. Sta. 333+18.07
 $\Delta = 21^{\circ} 55'$
 $D = 1^{\circ} 30'$
 $T = 739.60'$
 $L = 1461.15'$
 $R = 3819.83'$

PLAN SCALE
 1" = 100'

P.I. Sta. 347+00.37
 $\Delta = 17^{\circ} 29'$
 $D = 1^{\circ} 20'$
 $T = 660.75'$
 $L = 1311.28'$
 $R = 4297.28'$

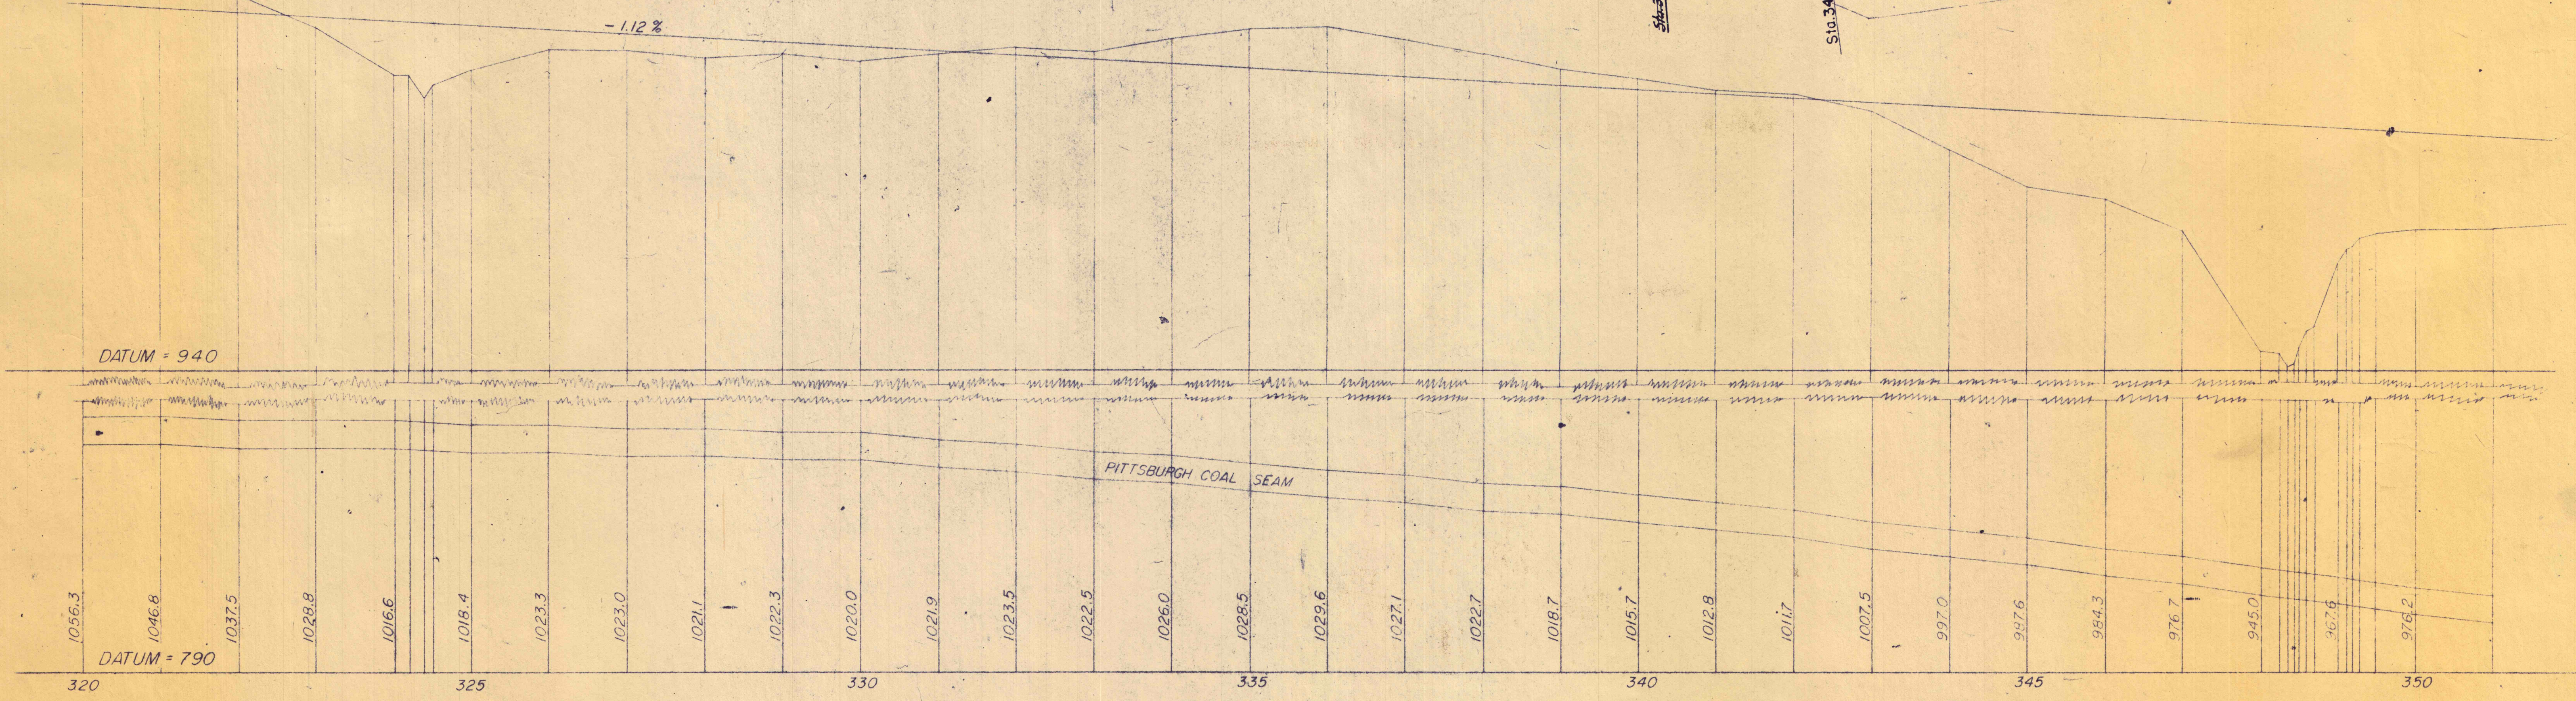

PROFILE SCALE
 HOR. - 1" = 100'
 VERT. - 1" = 20'

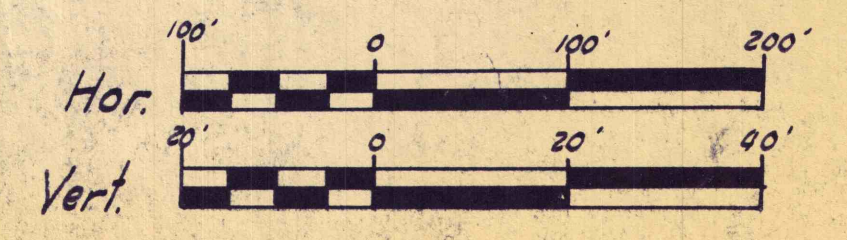

OFFICE COPY

ISSUED
 OCT 9 1953
 WESTMORELAND COAL CO.
 IRWIN, PA.

RECEIVED
 AUG 31 1953
 WESTMORELAND COAL CO.
 IRWIN, PA.

PENNSYLVANIA TURNPIKE COMMISSION
 WESTERN EXTENSION - DISTRICT NO. 9
 SECTION 31F - CONTRACT NO. 302
 WESTMORELAND COUNTY STA. 320 TO STA. 350
 BITUMINOUS DEEP MINING CONDEMNATION AREAS
 WESTMORELAND COAL CO., IRWIN, PENNA.
 PITTSBURGH SEAM

Scale: As Shown	DATE: NOV. 23, 1950	PLAN NO. 6001
Drwg. by: L.R.D.		SHEET NO. 5 of 8