

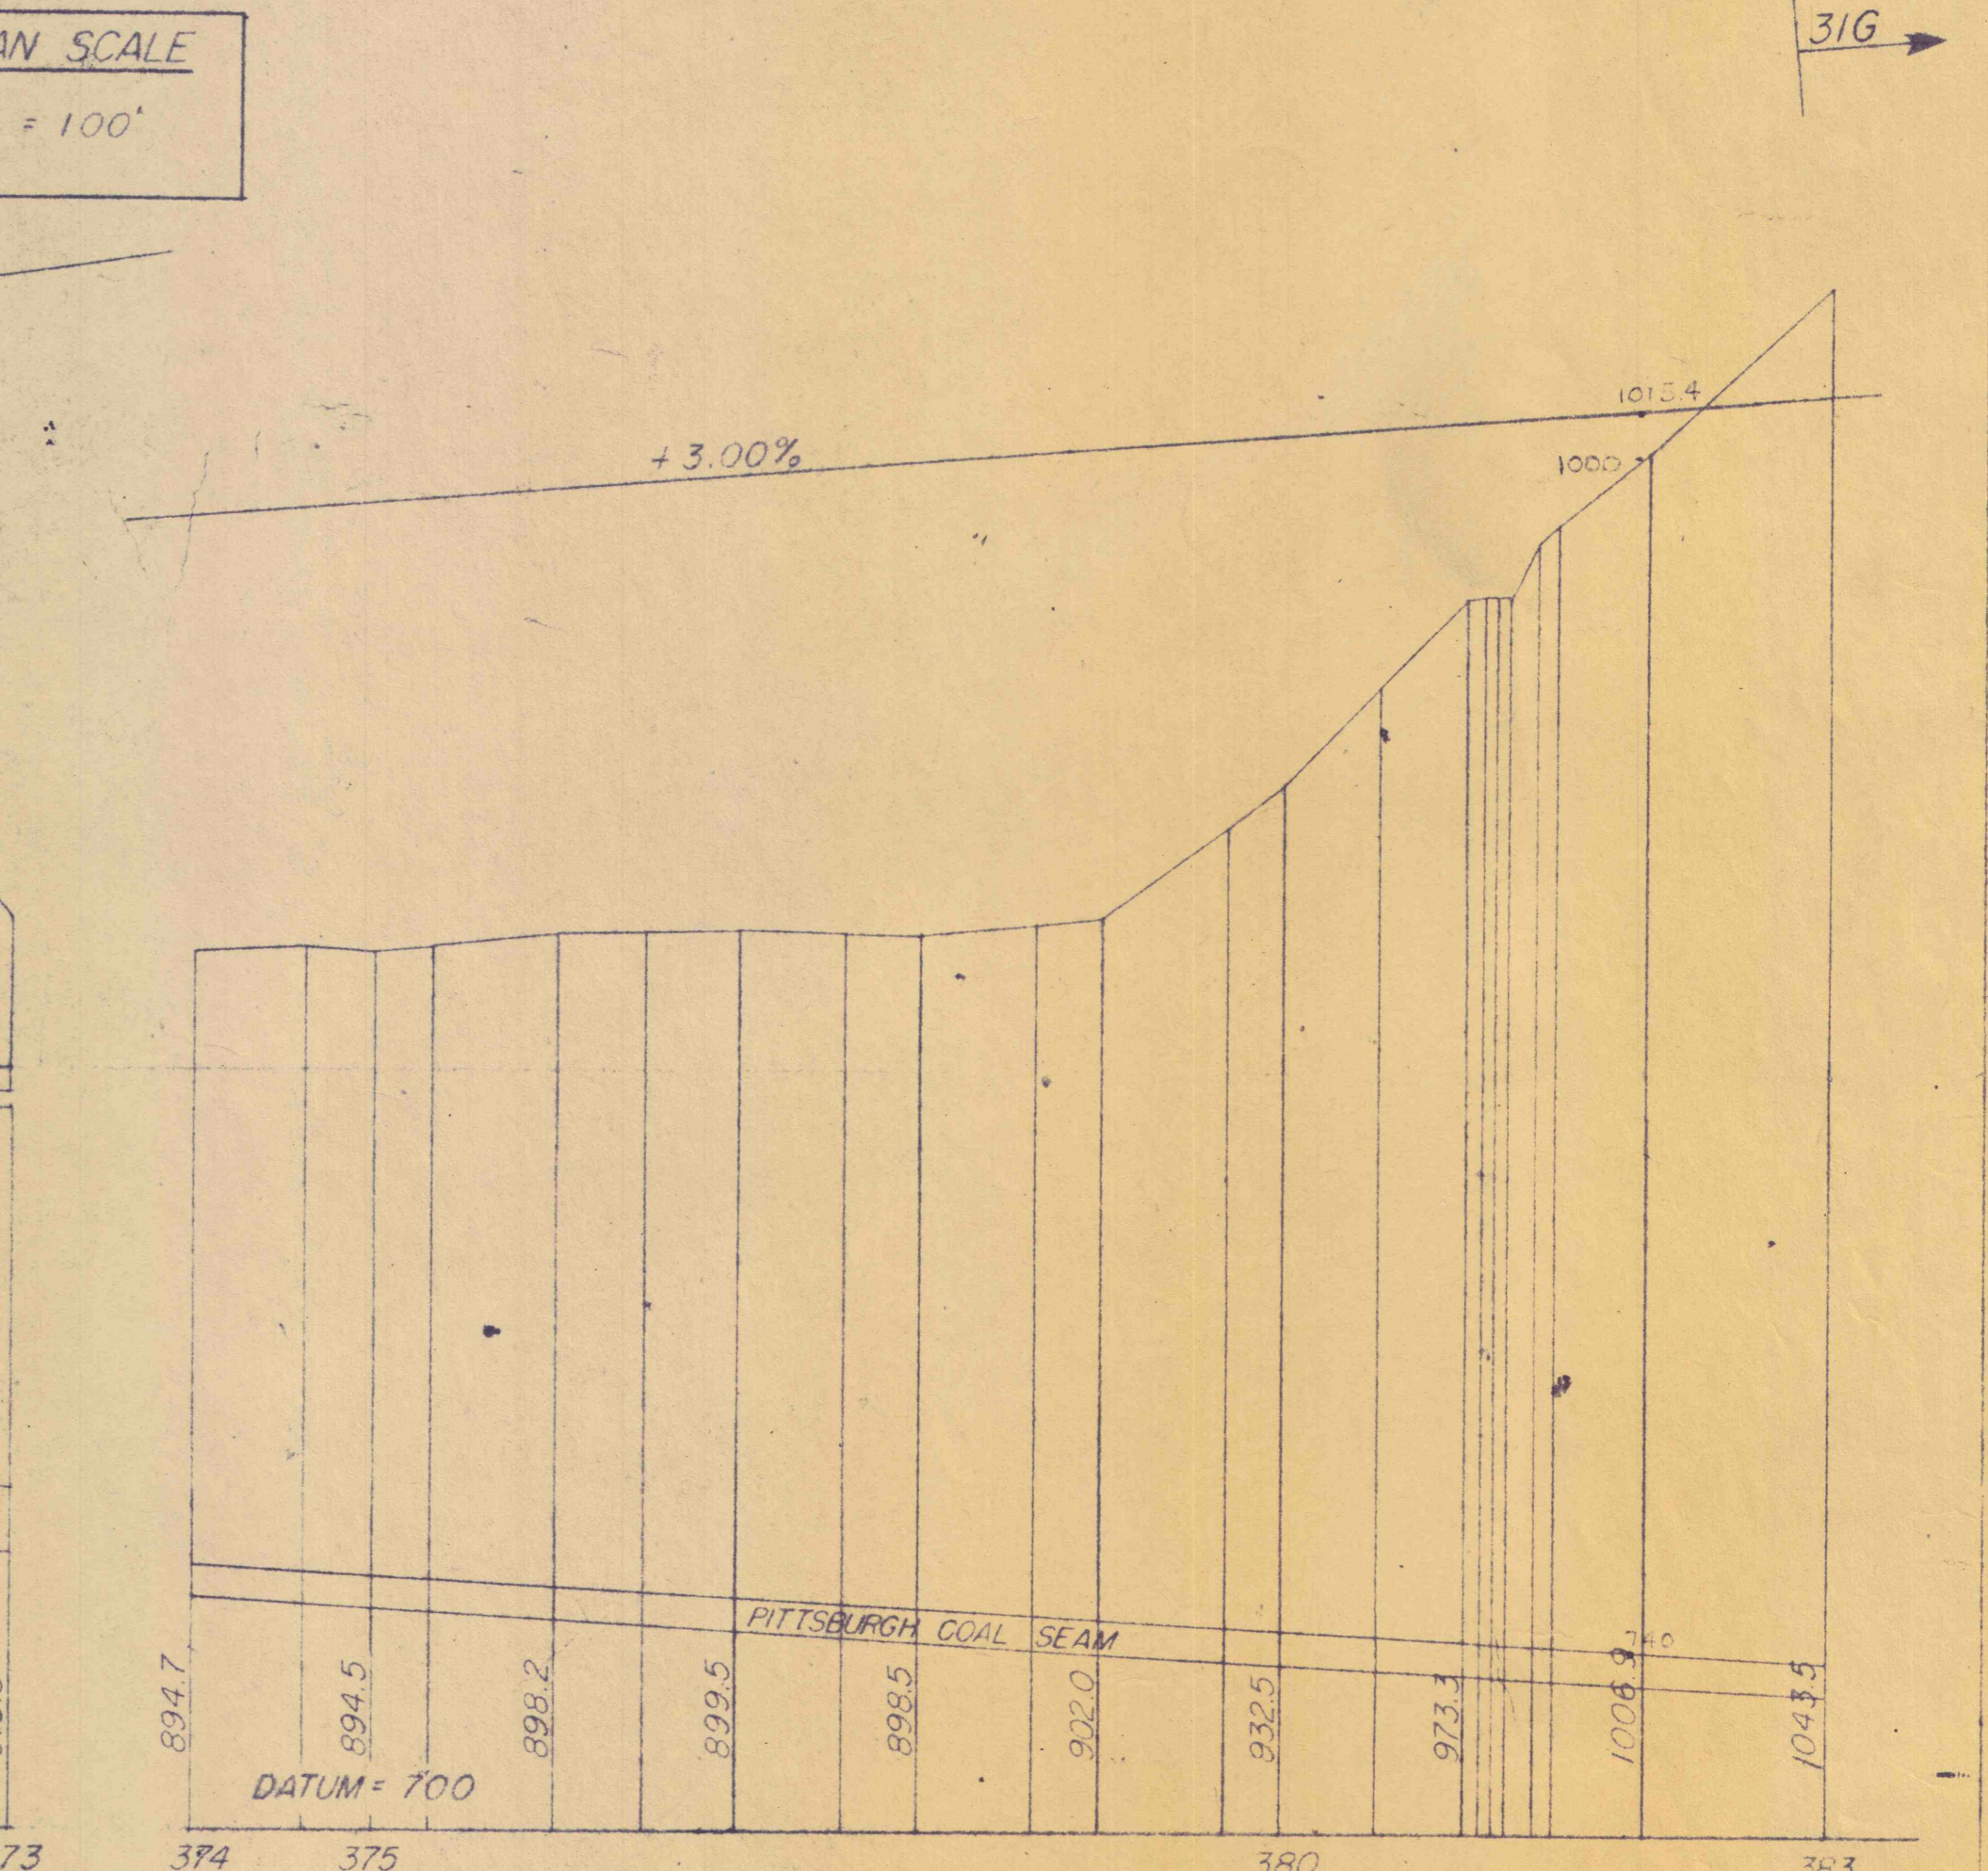
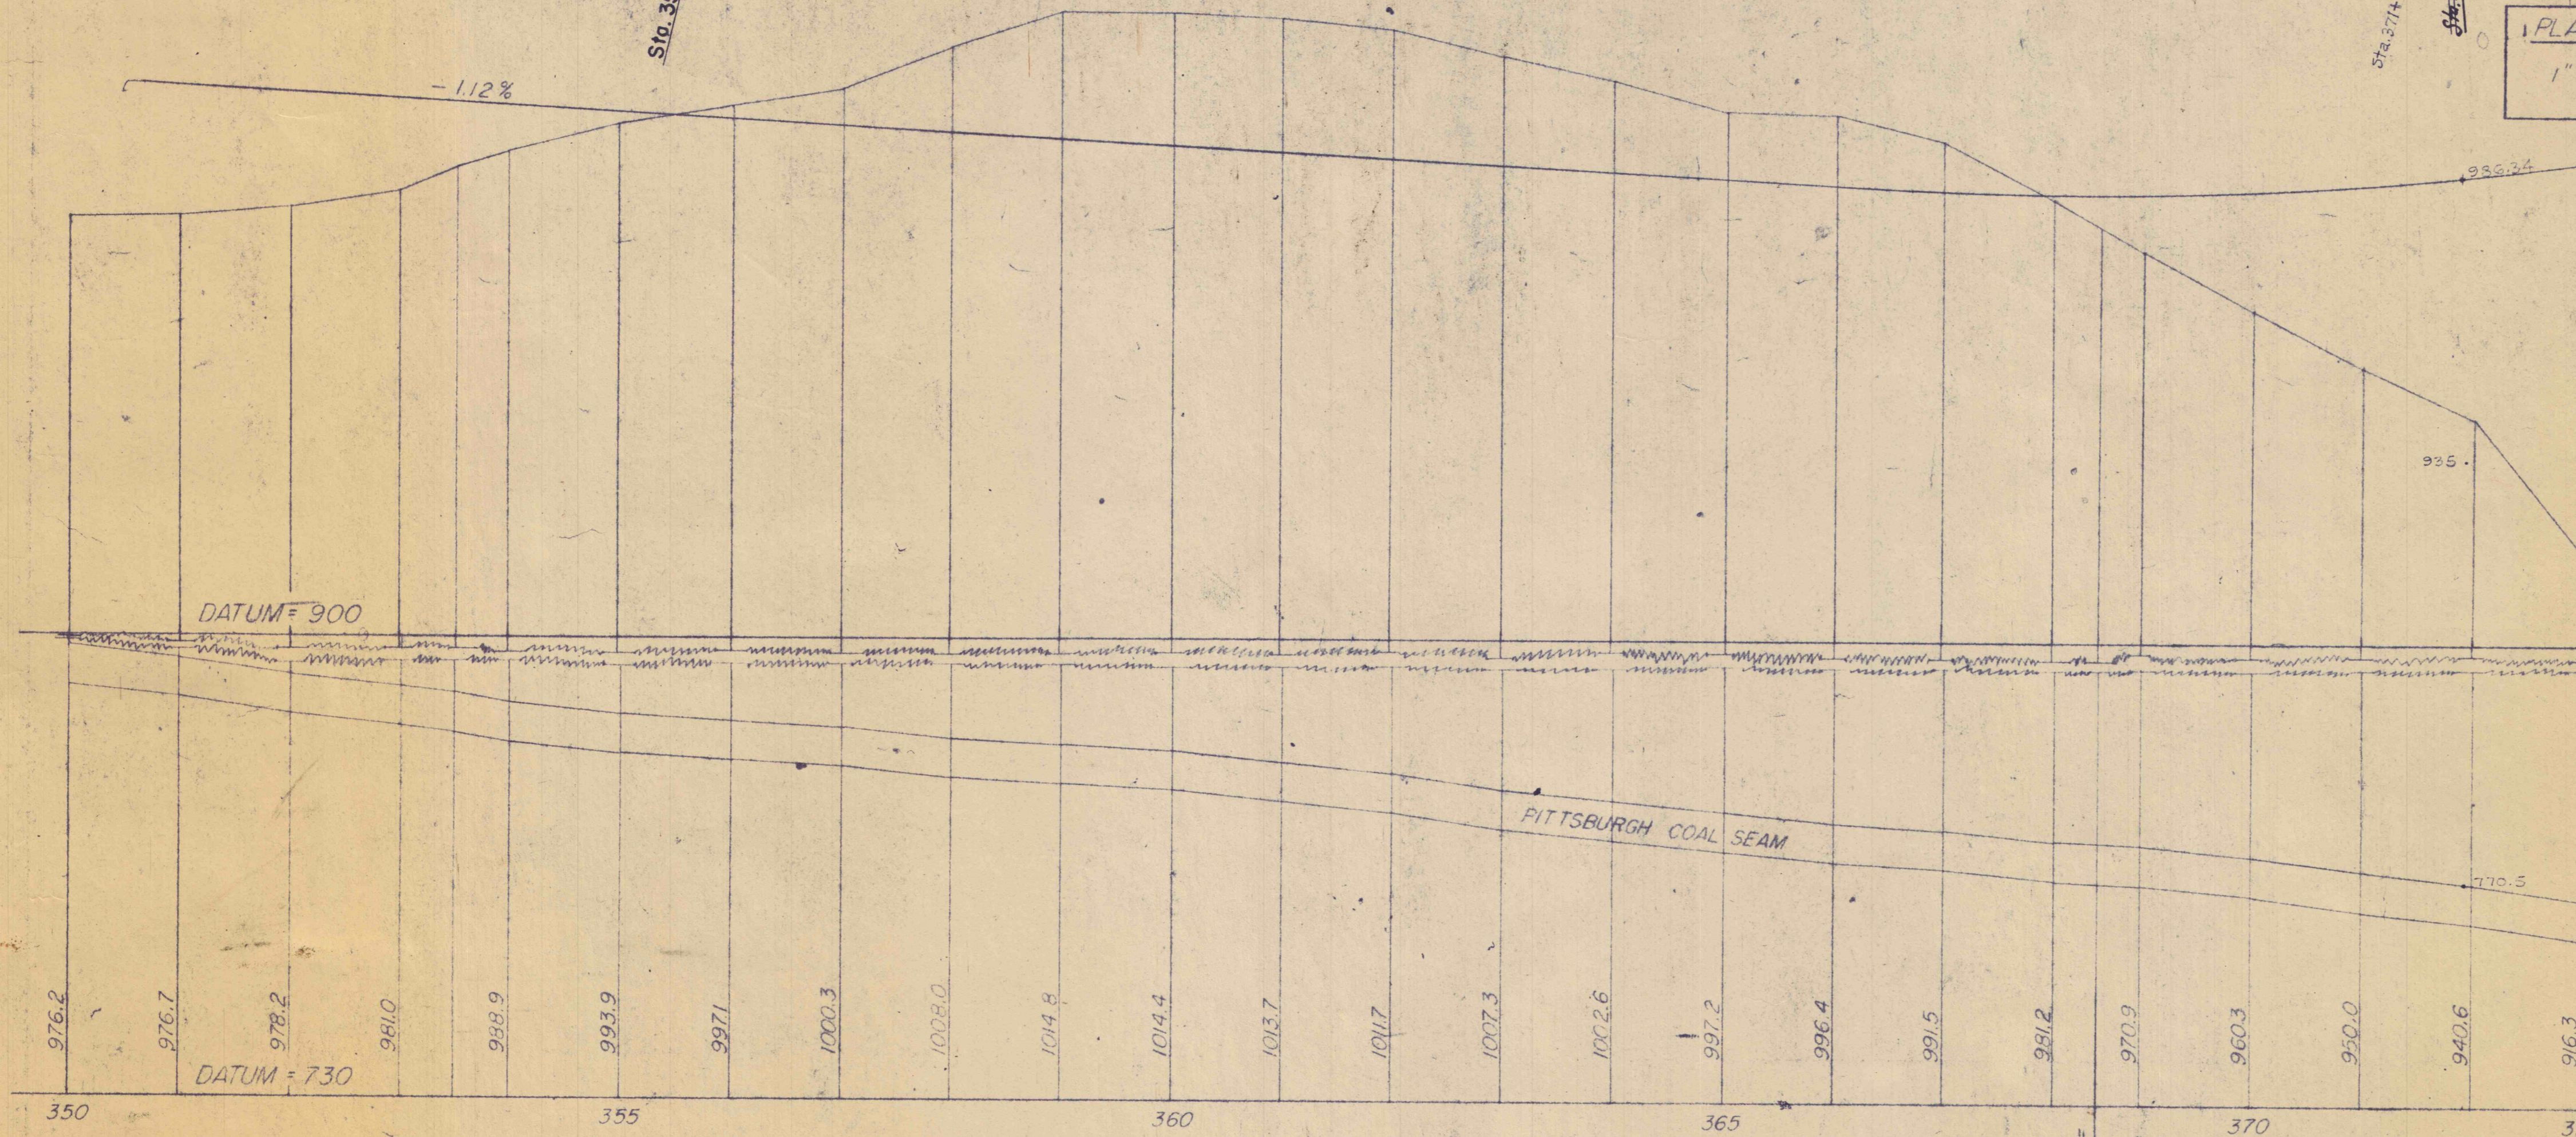


P.I. Sta. 361+05.09
 $\Delta = 22^{\circ}17'$
 $D = 1^{\circ}29'46''$
 $T = 754.26'$
 $L = 1489.41'$
 $R = 3829.75'$

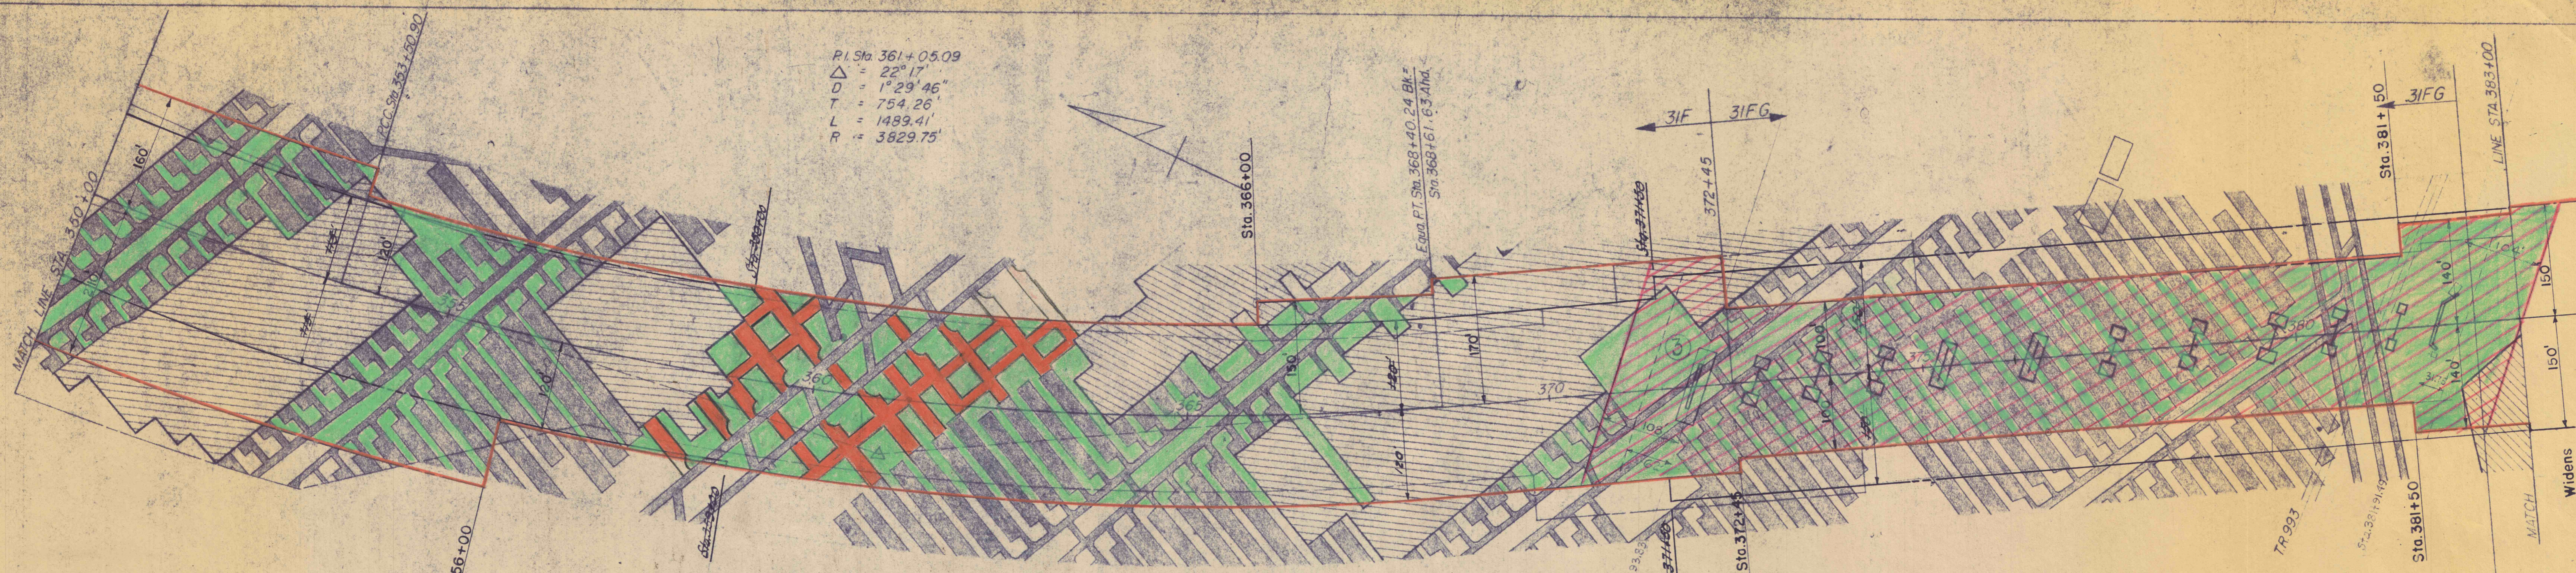

PROFILE SCALE
 HOR. - 1" = 100'
 VERT. - 1" = 20'

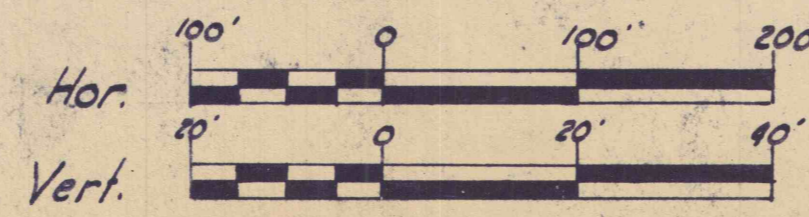

PROFILE SCALE
 HOR. - 1" = 100'
 VERT. - 1" = 40'

OFFICE COPY

ISSUED
 OCT 9 1953
 WESTMORELAND COAL CO.
 IRWIN, PA.

RECEIVED
 AUG 31 1953
 WESTMORELAND COAL CO.
 IRWIN, PA.

PENNSYLVANIA TURNPIKE COMMISSION
 WESTERN EXTENSION - DISTRICT NO. 9
 SECTION 31F, 31FG - CONTRACT NO. 302
 WESTMORELAND COUNTY STA. 350 TO STA. 383
 BITUMINOUS DEEP MINING CONDEMNATION AREAS
 WESTMORELAND COAL CO., IRWIN, PENNA.
 PITTSBURGH SEAM
 Scale: As Shown DATE NOV. 1, 1950 PLAN NO. 6001
 Drawn by: L.R.D. SHEET NO. 6 of 8