



PLAN SCALE
1" = 100'

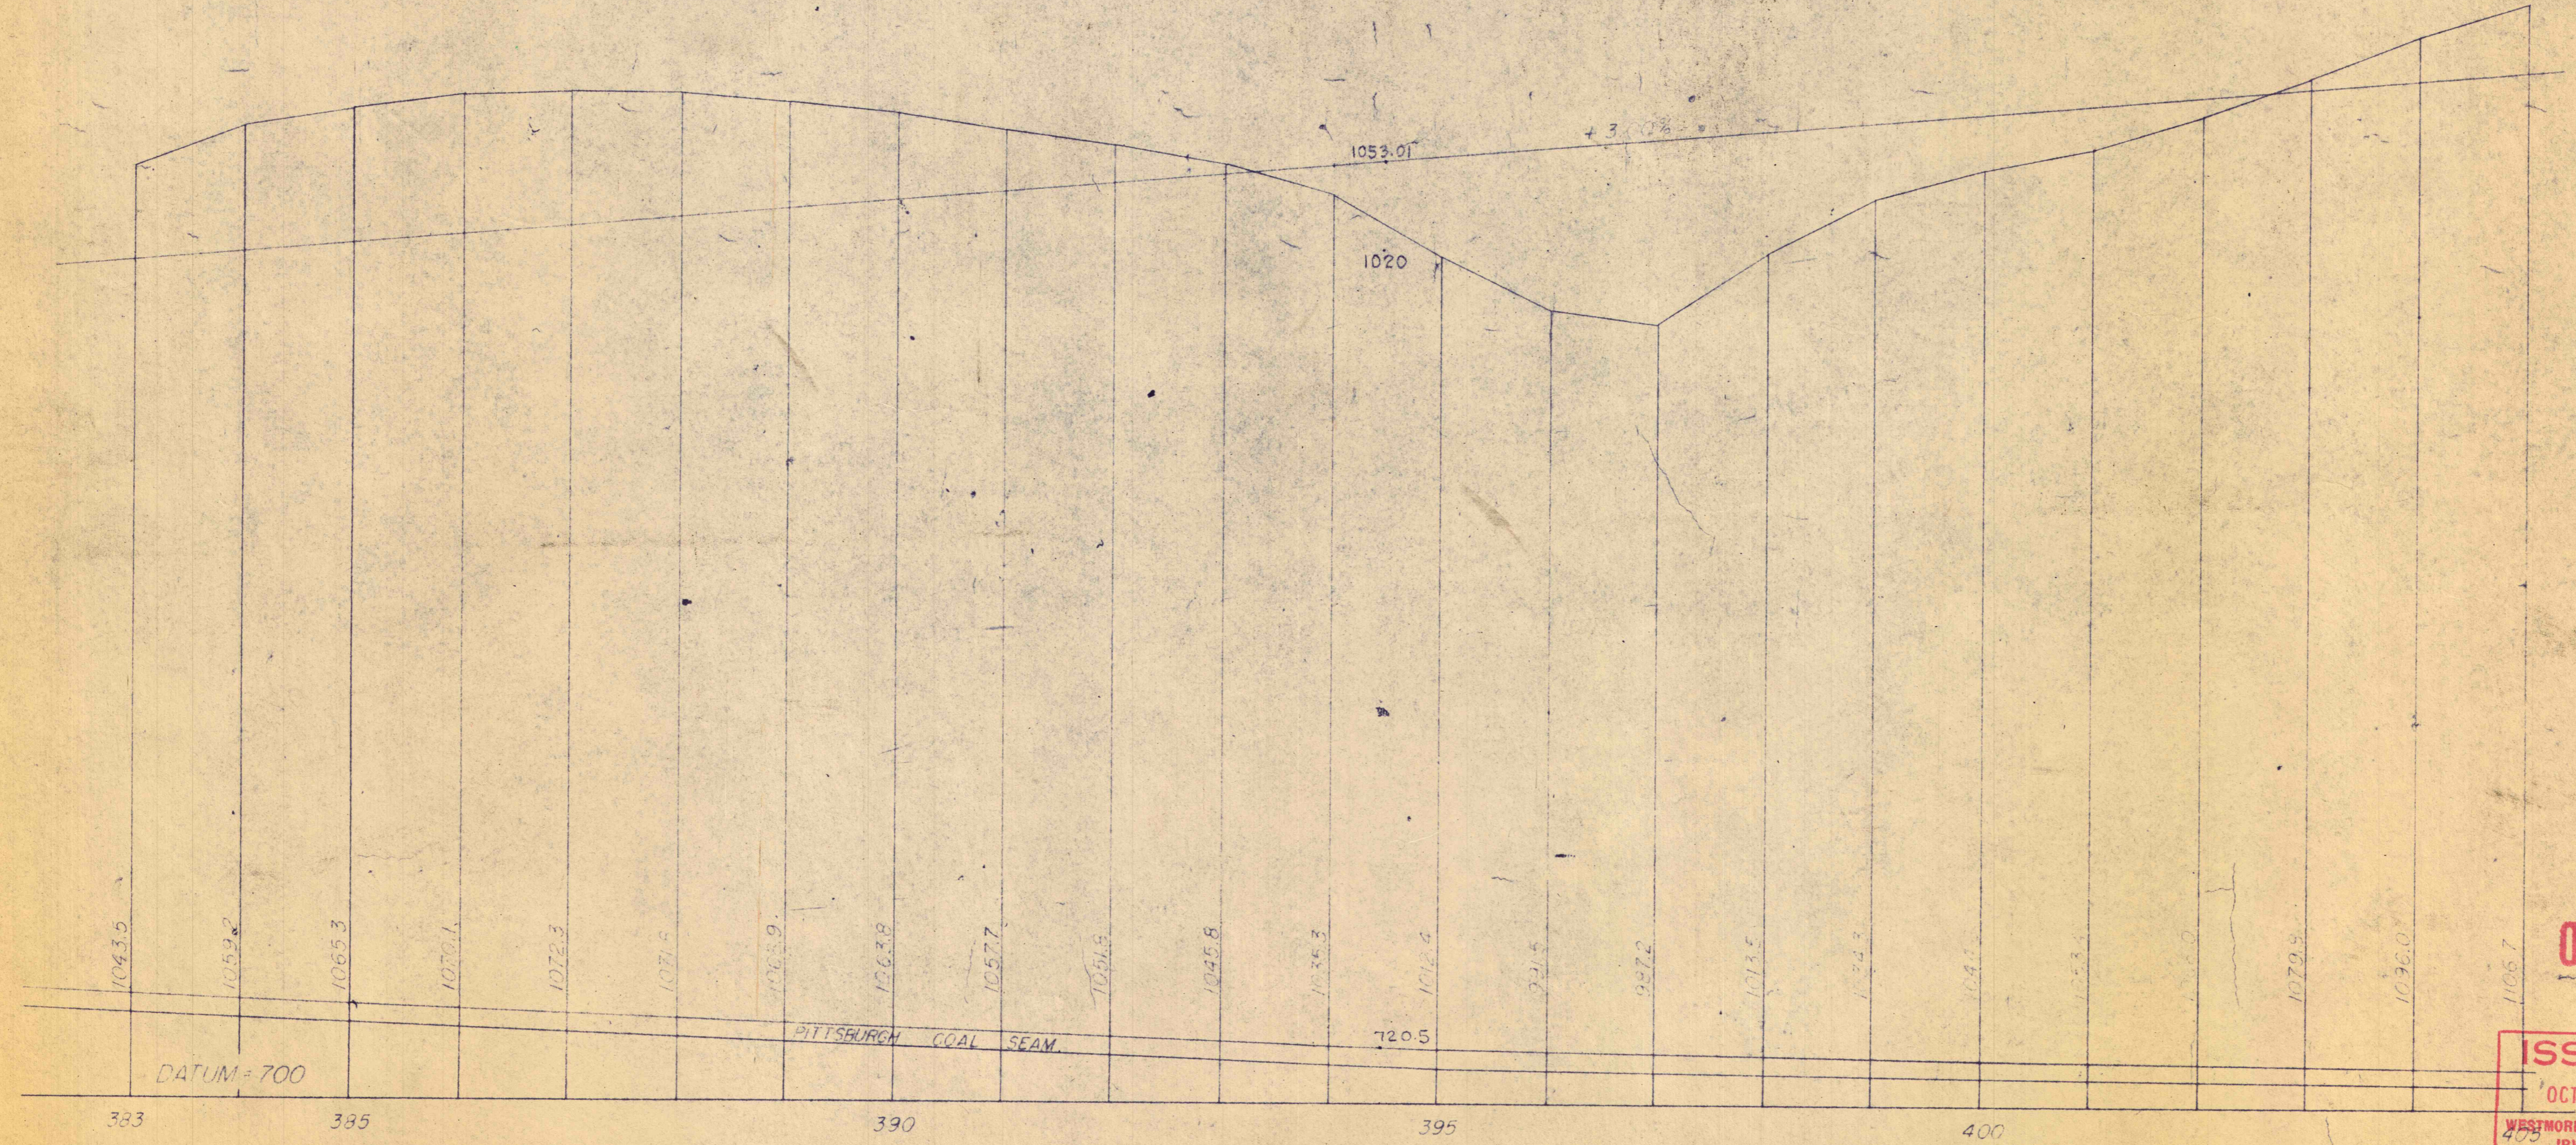

PROFILE SCALE
HOR - 1" = 100'
VERT - 1" = 40'

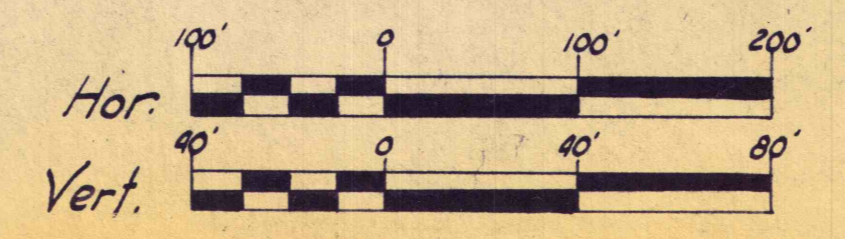

OFFICE COPY

ISSUED
OCT 9 1953
WESTMORELAND COAL CO.
IRWIN, PA.

RECEIVED
AUG 8 1953
WESTMORELAND COAL CO.
IRWIN, PA.

PENNSYLVANIA TURNPIKE COMMISSION
WESTERN EXTENSION - DISTRICT No. 9
SECTION 31G - CONTRACT No. 303
WESTMORELAND COUNTY STA 383 TO STA 405

BITUMINOUS DEEP MINING CONDEMNATION AREAS
WESTMORELAND COAL CO., IRWIN, PENNA.
PITTSBURGH SEAM

Scale As Shown	DATE	PLAN NO 6001
Drwg by L.R.D.	NOV 3, 1950	SHEET NO. 7 of 8