


PLAN SHOWING
 SHAFFER FARM—
 OF
 PITTSBURGH COAL LAND CO.
 SITUATE IN
 ELIZABETH & FORWARD TWP. ALLEGHENY CO. PENNA.
 ENG'D BY T. C. S. W. SCALE 1"=1000'
 PORTAR. SEE J. 2486.
 MAP 352 A-4

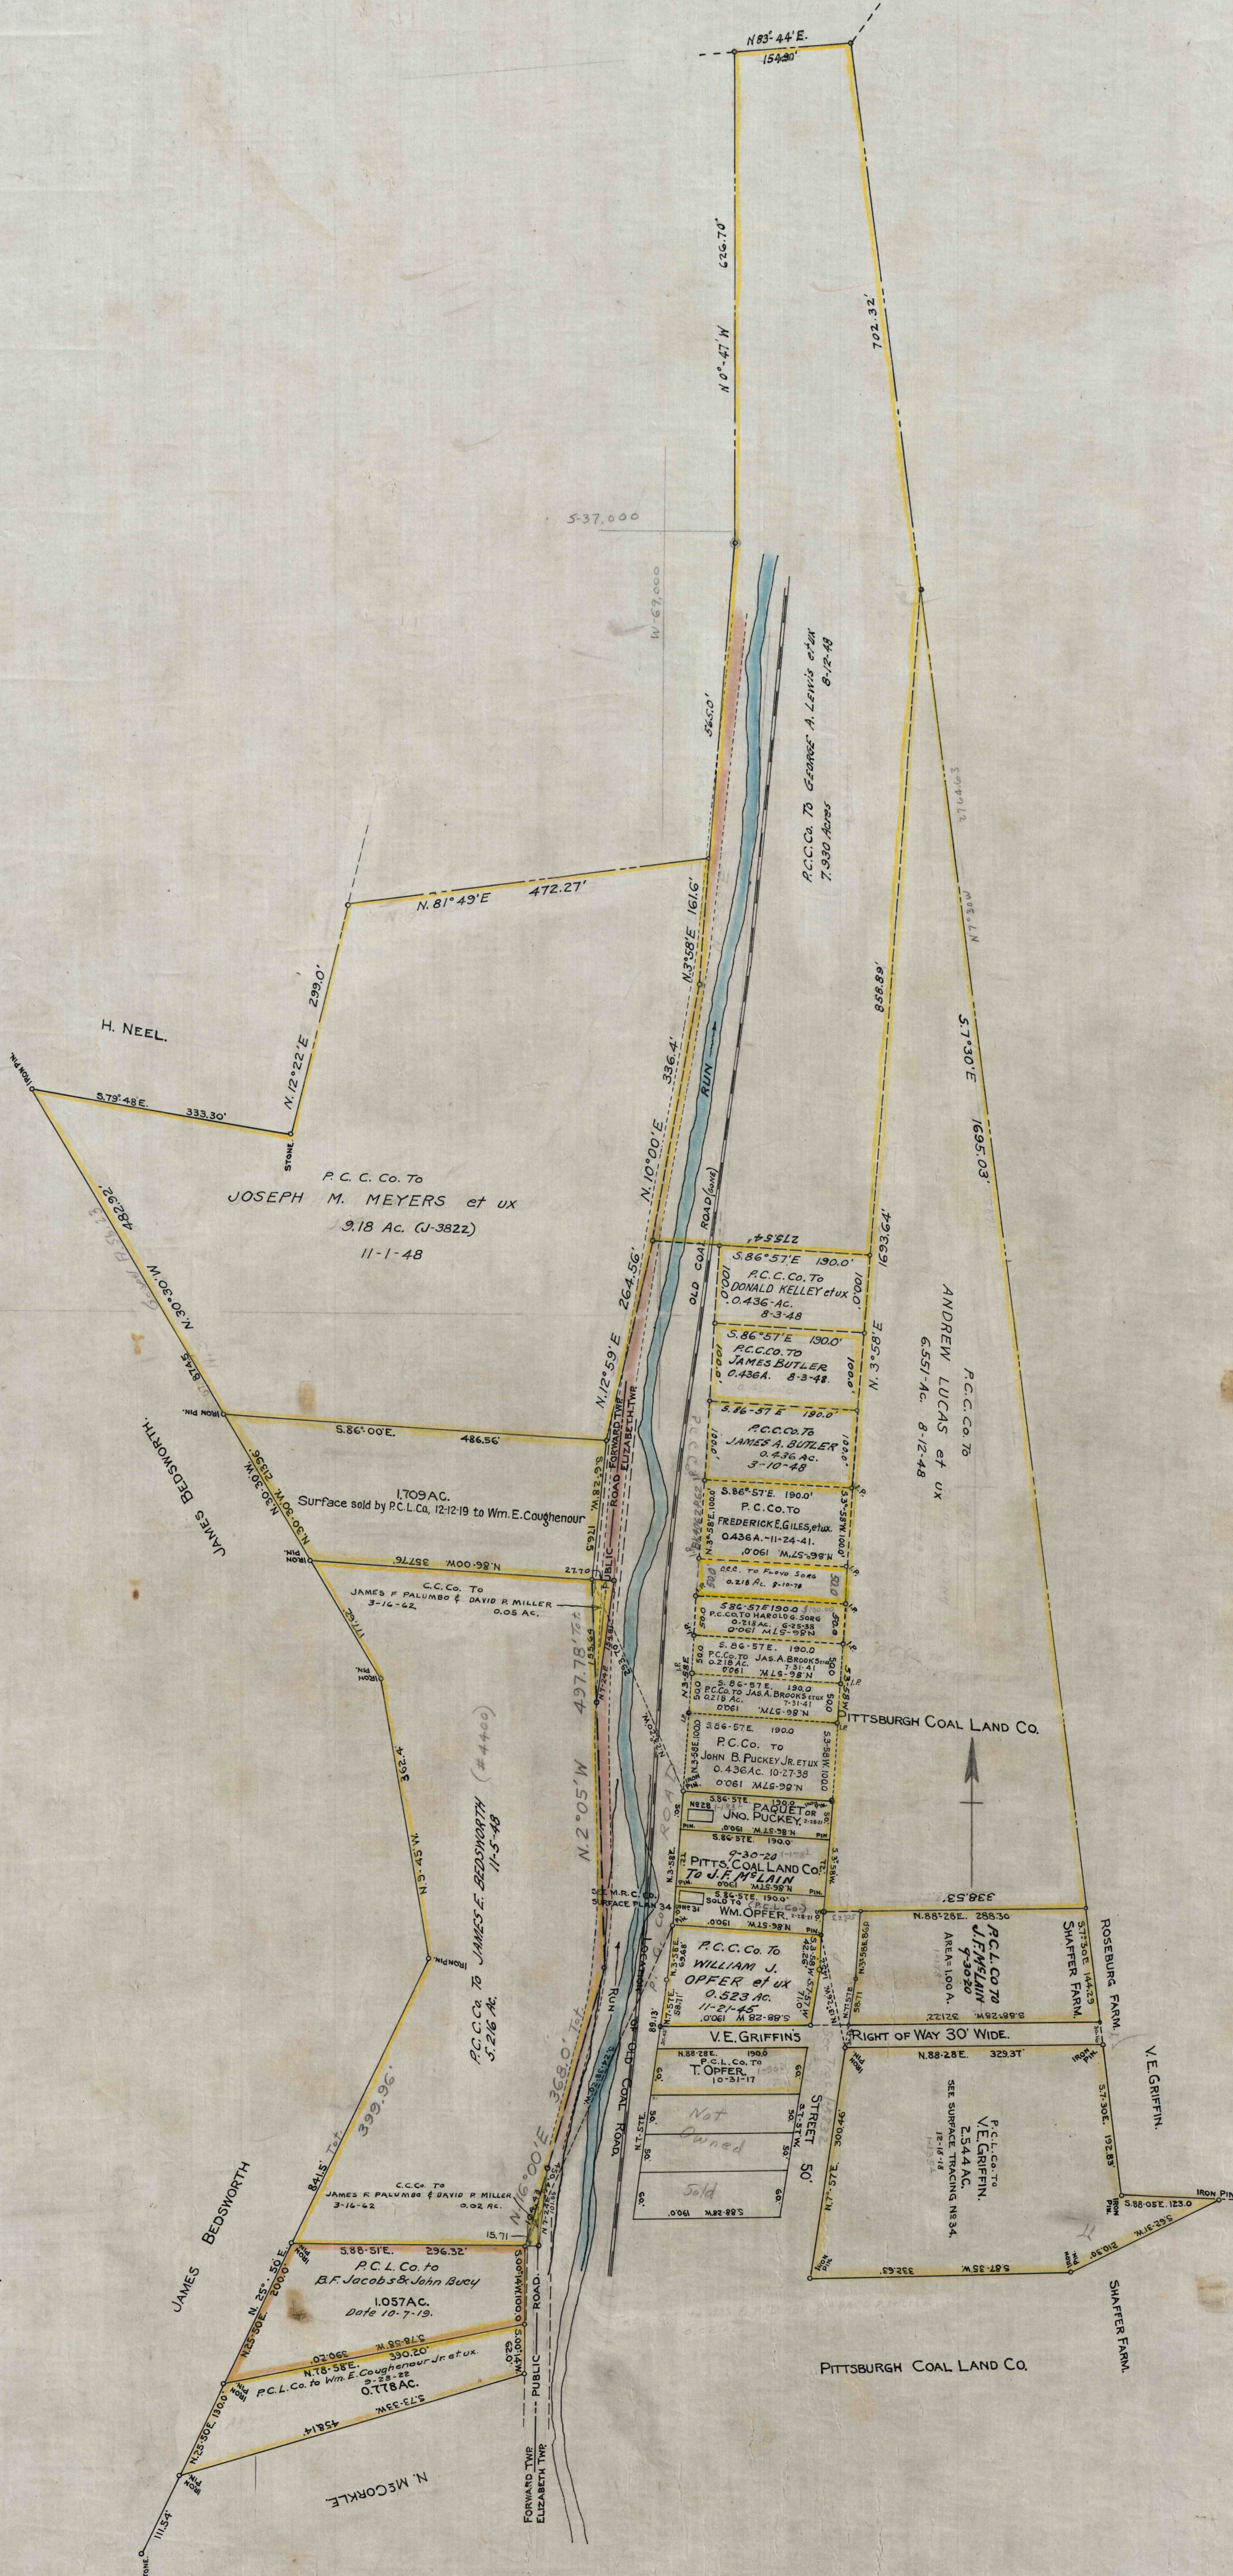

PITTSBURGH COAL LAND CO.

PITTSBURGH COAL LAND CO.

