

2005.2

50000 Gallon Tank

50000 Gallon Tank.

1987.1

South Elevation

1967.3

1964




Plan.

Pittsburgh Consolidation Coal Co.
GRAY, PA.


Water Connections
in Vicinity of
Water Tanks.

Scale 1"=10' 1-14-48 Acosta, Pa.

1-E-740

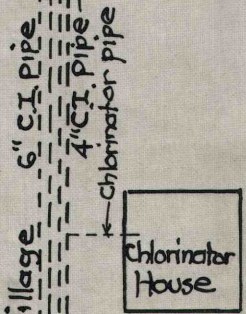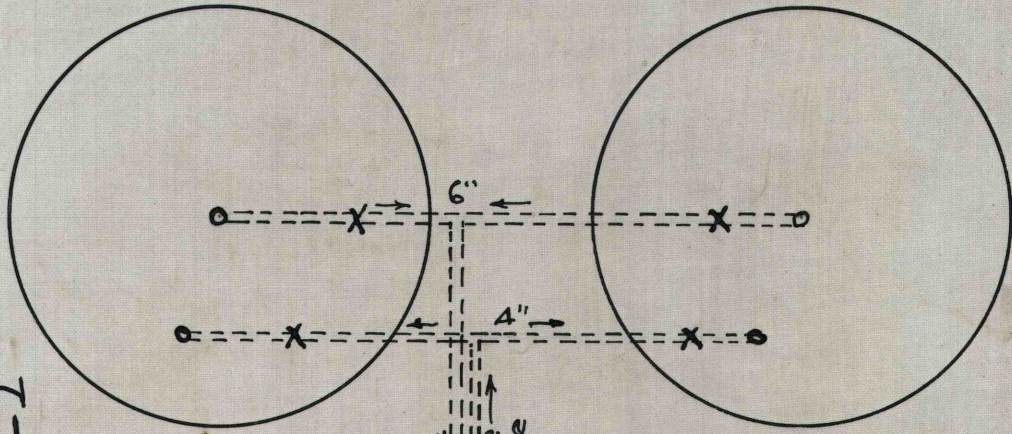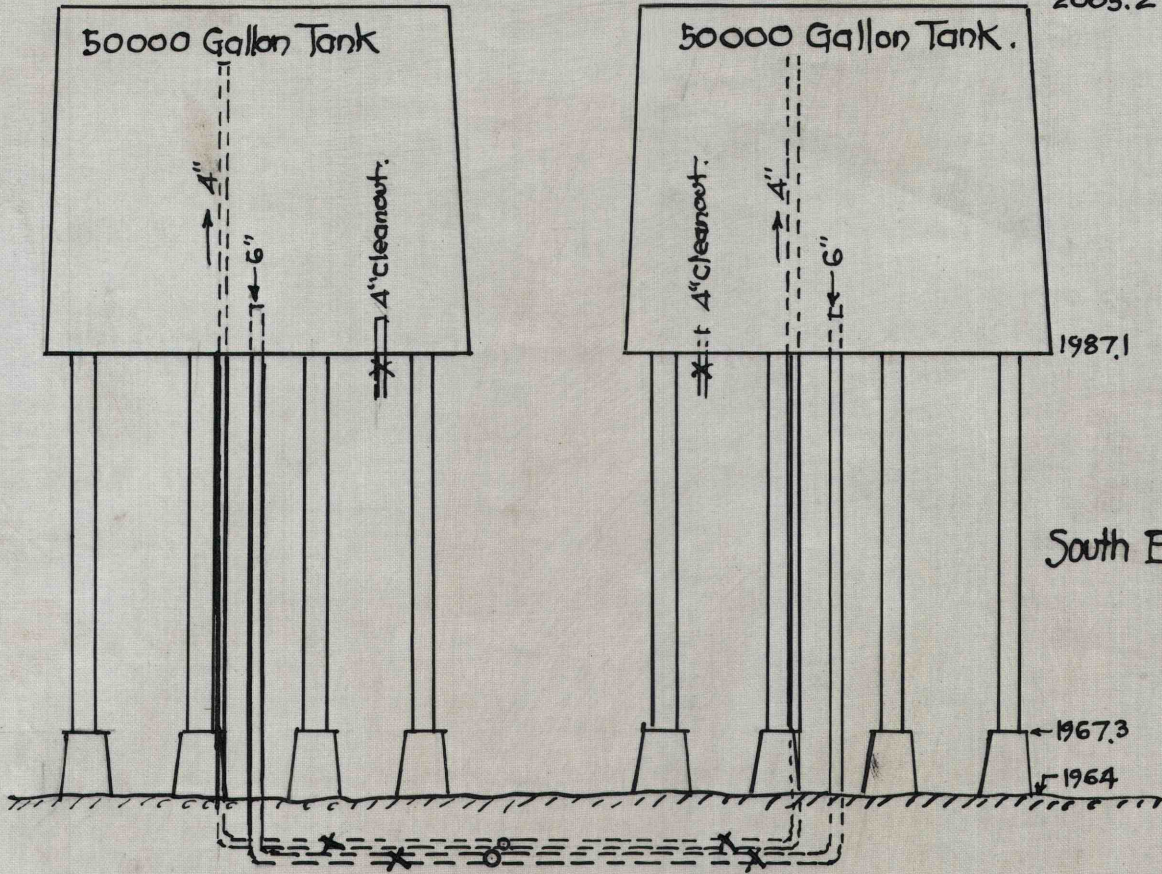

Chlorinator House

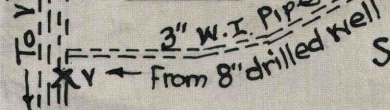

3" W.I. Pipe
From 8" drilled well

