

SEE TO SHEET # 9

JOHN R. FIFE

J. M. FIFE

J. M. FIFE

W. ROBE

HARVEY McMURRAY

J. R. McMURRAY

JEWELL HEIRS

J. H. McMURRAY

J. H. McMURRAY & M. I. GROUGH

JANE H. HEWLEY JOHN H. HEWLEY

WASHINGTON ALLEGHENY CO. CO.

W. F. R. PATTERSON

W. W. SMITH

WHITELY BROS.

WHITELY BROS.




MITCHELL DOUGLASS

MARY CRAWFORD

M. & L. E. G. C. CO.

M. & L. E. G. C. CO.

M. & L. E. G. C. CO.

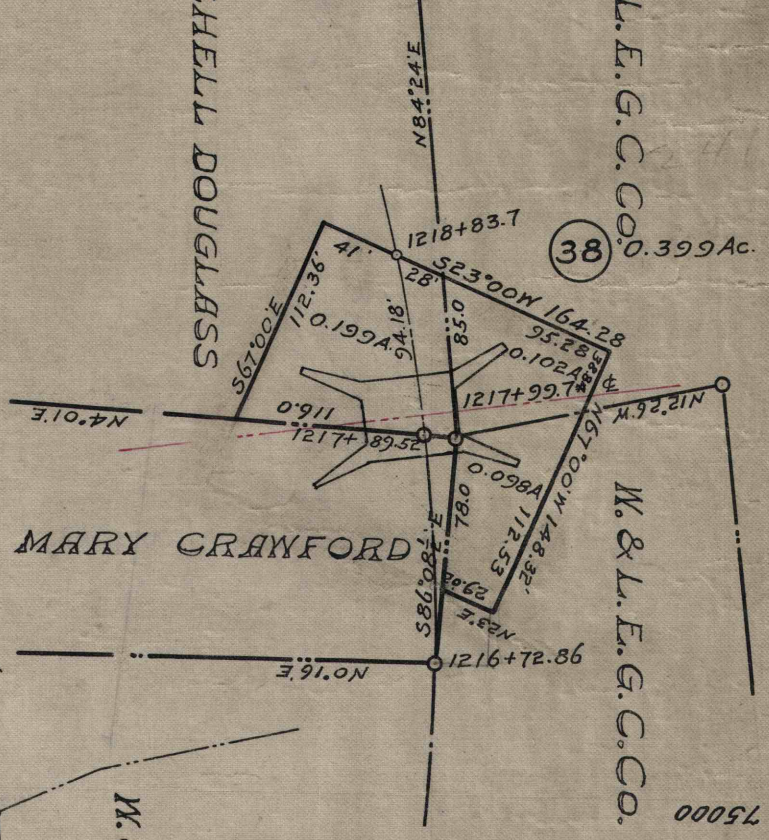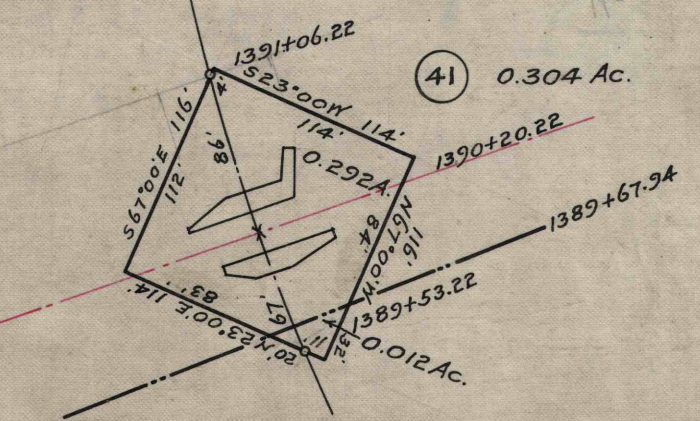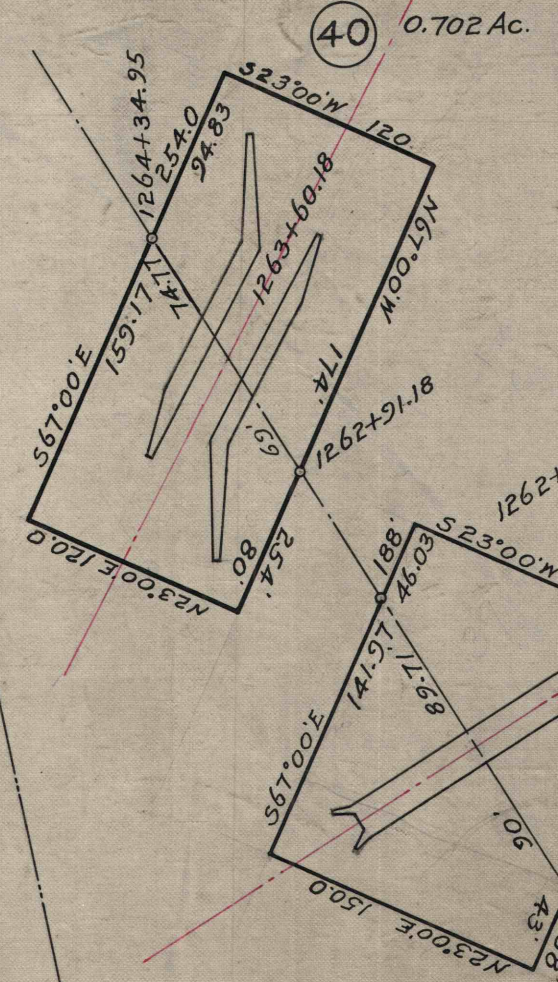

SEE TO SHEET 7

1216+72.86=Cor. #38-24' Arch