



Jenner Field D.D.H. No. 129
H.F. Barron Tract - Lohr & Shaffer, Surface.

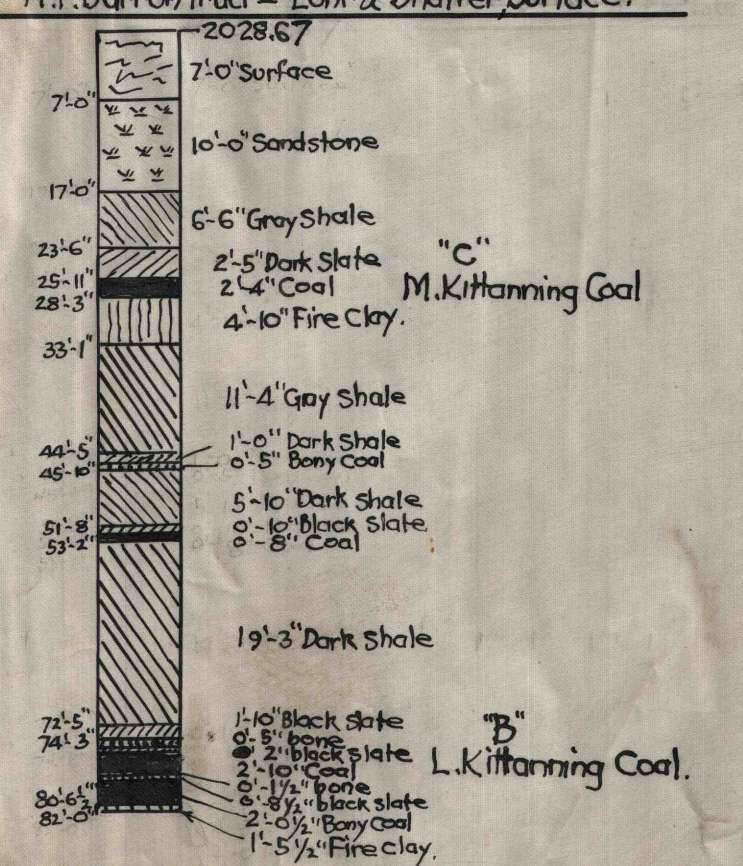

"B" Seam

	Ash	Sul.	B.T.U.	F.P.A.	Coke
0'-5" bone					
0'-2" Black Slate					
2'-10" Coal	100	2.70	14050	2380	6
0'-1 1/2" bone					
0'-8 1/2" black slate					
2'-0 1/2" Bony Coal	1204	3.40	12310	2480	5

Jenner Field D.D.H. No. 130
H.F. Barron Tract - Lohr & Shaffer, Surface.

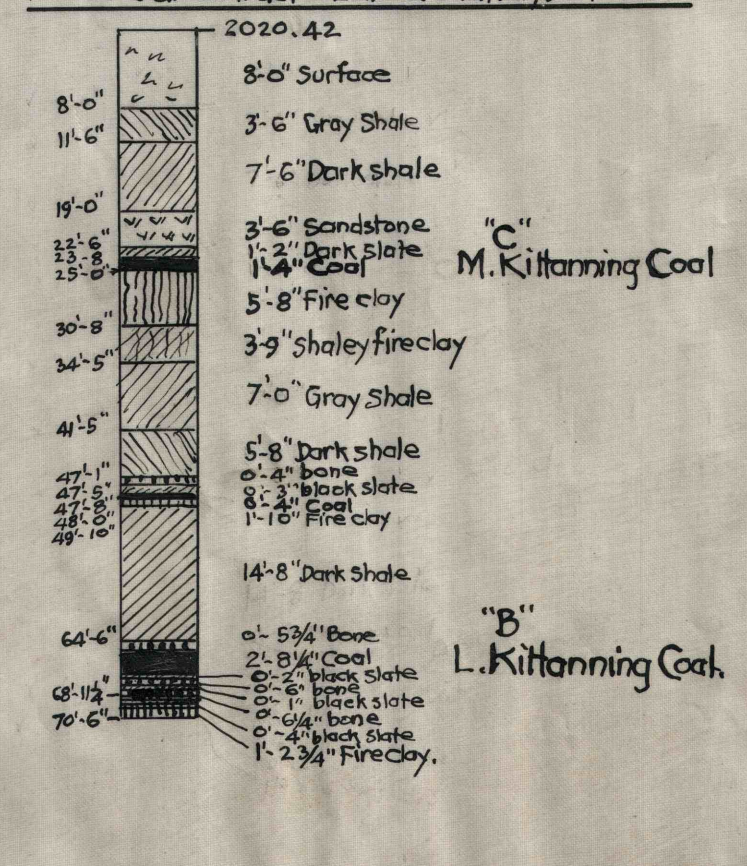


"B" Seam

	Sul.	Ash	Coke
0'-5 3/4" bone			
2'-8 1/4" Coal	2.34	8.54	6
0'-2" Black slate			
0'-1" bone			
0'-1" black slate			
0'-4" black slate			
1'-2 3/4" Fire clay			

Sectional Analysis - "B" Seam

	Sul.	Ash	Coke
0'-3 1/4" bone	2.23	39.1	3
0'-2 1/4" "	0.47	59.3	0
0'-5 1/2" Coal	2.28	13.1	0
2'-2 3/4" "	2.41	7.6	6
0'-2" slate	3.64	7.32	0
0'-6" Bone	6.12	21.8	6
0'-1" Slate	3.04	7.75	0
Comp.	5.76	43.7	2

Jenner Field D.D.H. No. 131
H.F. Barron Tract - Lohr & Shaffer, Surface.

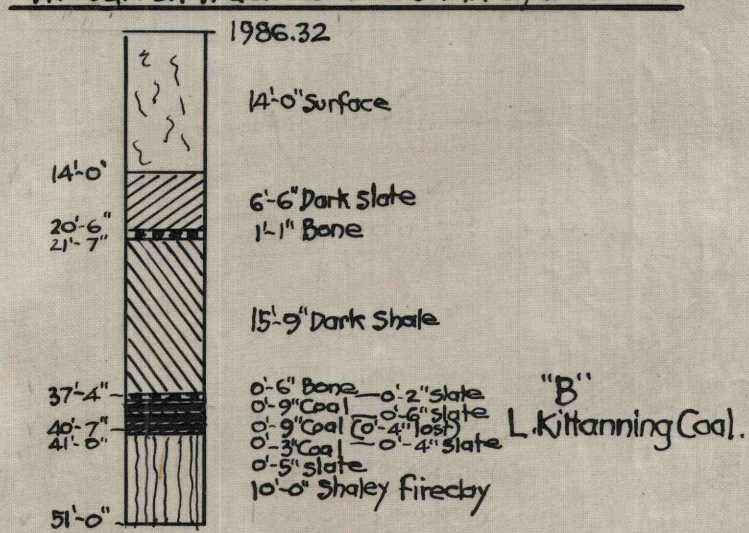


"B" Seam in DDH #131 (in rail)

37'-4"	0'-6" Bone	0'-2" slate	No Analysis.
	0'-9" Coal	0'-2" slate	
40'-7"	0'-3" Coal	0'-2" slate	

"B" Seam in old mine, 200' West of D.D.H. #131 (33' cover)

33'-0"	0'-6 1/2" Bone	Ash	Sul.	Coke
	2'-11" Coal	6.8	0.95	4

Jenner Field D.D.H. No. 132
Peter Lape Tract - Peter Lape, Surface.

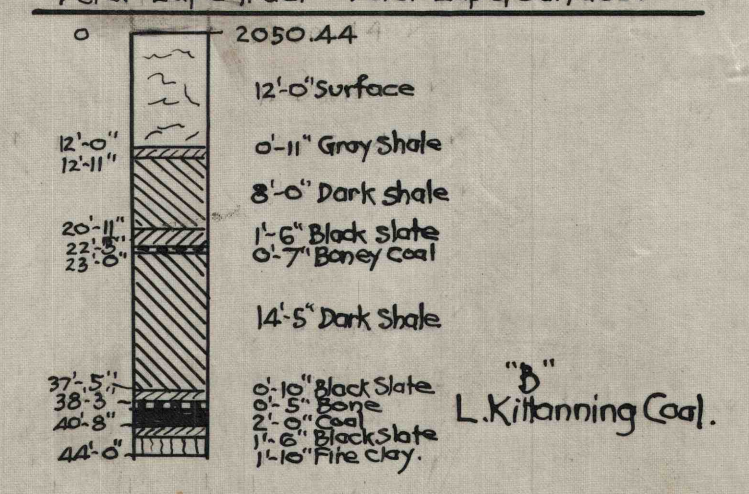

Sectional Analysis - "B" Seam

	Ash	Sul.
0'-5 1/2" Coal	3.21	0.32
0'-5 1/2" "	1.69	0.34
0'-5" "	1.46	0.50
0'-4" "	1.32	0.38
0'-4" "	1.97	0.85


"B" Seam

	Ash	Sul.	B.T.U.	F.P.A.	Coke
0'-5" Bone	45.8	1.20			
2'-0" Coal	9.65	2.39	14090	2510	6

"B" Seam - McConaughy Strip Pit, 900 ft. N.E. of D.D. Hole No. 132

	Ash	Sul.	B.T.U.	F.P.A.	Coke
2'-5" Coal	7.2	0.85	14530	2500	6


Jenner Field D.D.H. No. 133
H.F. Barron Tract - Lohr & Shaffer, Surface.

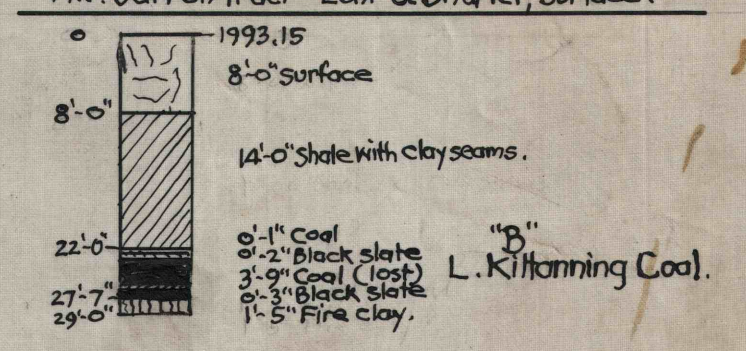

"B" Seam

22'-0"	0'-1" Coal	Core lost - No Analysis.
	0'-2" Black slate	
27'-7"	3'-9" Coal (lost)	
29'-6"	0'-3" Black slate	

Jenner Field D.D.H. No. 134
Alex. Hoffman Tract - N.S. Critchfield, Surface.

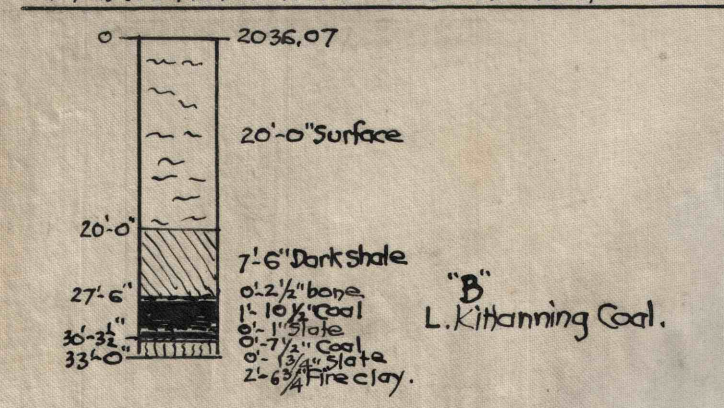


"B" Seam

	A	S	B.T.U.	F.P.A.	Vol.	Coke
0'-2 1/2" Bone	65.1	7.8				0
1'-10" Coal	16.7	3.0				6
0'-1" slate	18.0	5.1				5
0'-7 1/2" Coal	16.7	3.6	13300	2300	17.1	6

Sectional Analysis - "B" Seam

	A	S	Coke
0'-2 1/2" bone	65.1	7.8	0
0'-2 1/2" bone	40.9	2.2	4
0'-5" Coal	11.4	3.6	6
1'-2 1/2" "	13.0	2.8	6
0'-1" slate	75.2	0.15	0
0'-7 1/2" Coal	18.0	5.1	5

Jenner Field D.D.H. No. 135
J.M. McConaughy, Coal and Surface.

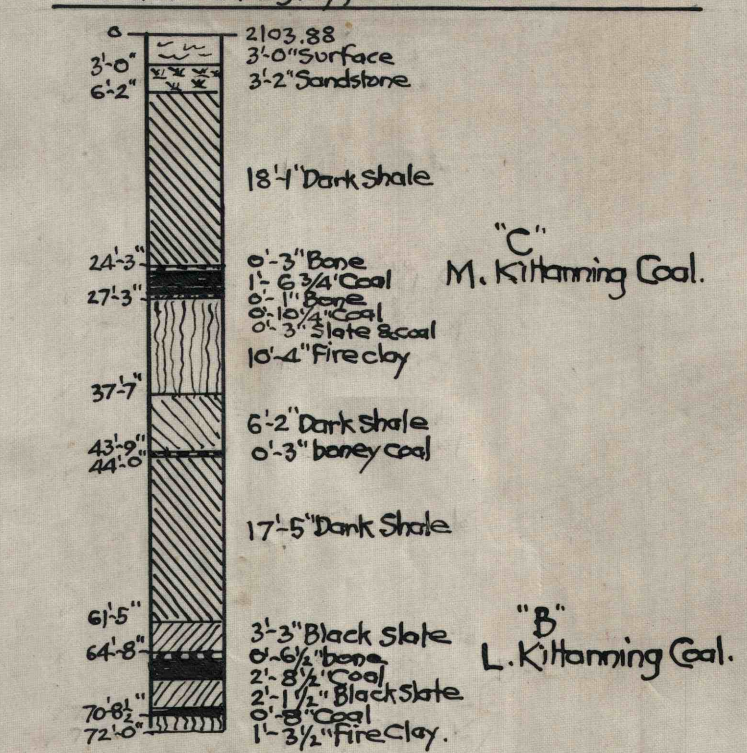


"C" Seam

	A	S	B.T.U.	F.P.A.	Vol.	Coke
0'-3" Bone	61.1	1.9				2
0'-1 1/2" Coal	20.6	2.9				5
0'-1 1/2" Bone	39.8	0.35				2
0'-10 1/2" Coal	12.0	3.8				6
0'-3" slate	18.7	3.0	12570	2410	15.9	
Comp. 2'-6"						


"B" Seam

	A	S	B.T.U.	F.P.A.	Vol.	Coke
0'-6 1/2" Bone	48.0	2.9				3
2'-8 1/4" coal	11.2	3.6				6
2'-1 1/2" Bl. Slate	21.8	3.2				5
0'-8" Coal	13.6	3.5	13340	2300	17.3	
Comp. 3'-4 1/4"						

Jenner Field D.D.H. No. 136
Alex. Hoffman Tract - N.S. Critchfield, Surface.

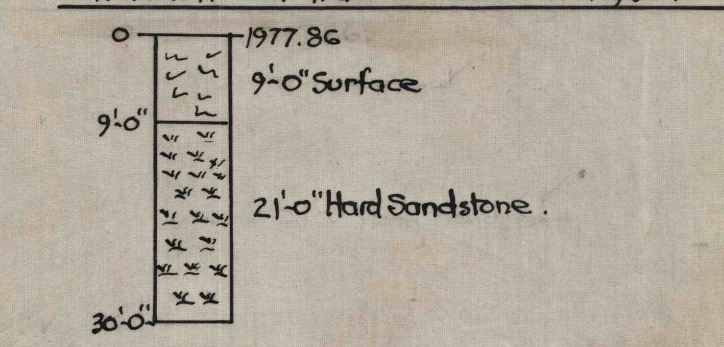

Jenner Field D.D.H. No. 137
Henry Ash Farm, P.P. Skaptachkas, Coal & Surface.

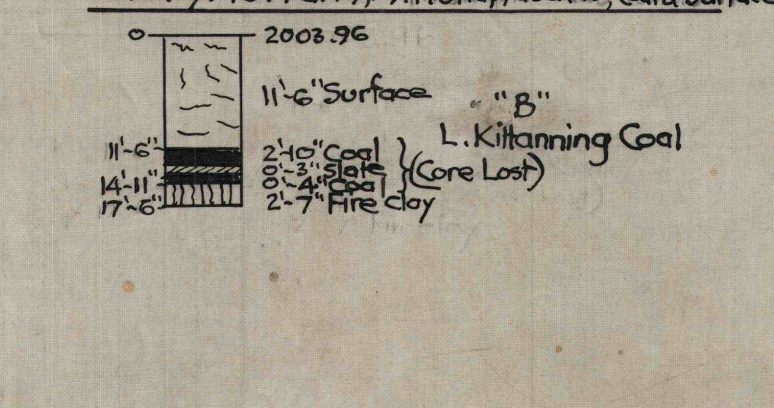


Sectional Analysis - "B" Seam

	A	S	Coke
0'-4 3/4" bony coal	46.7	2.9	4
0'-9" Coal	13.4	4.6	6
0'-10" Coal	11.7	3.5	6
0'-1 1/2" bony coal	4.75	1.2	4
0'-7" coal	15.3	5.3	6
0'-11 1/2" coal	23.2	4.5	5

"B" Seam

	A	S	B.T.U.	F.P.A.	Vol.	Coke
0'-8" Coal	19.5	4.0				6
0'-7" slate	23.2	4.5				5
Comp. 3'-7 1/4"	20.4	4.2	12910	2220	16.6	6

Jenner Field D.D.H. No. 138
Henry Ash Farm, P.P. Skaptachkas, Coal & Surface.

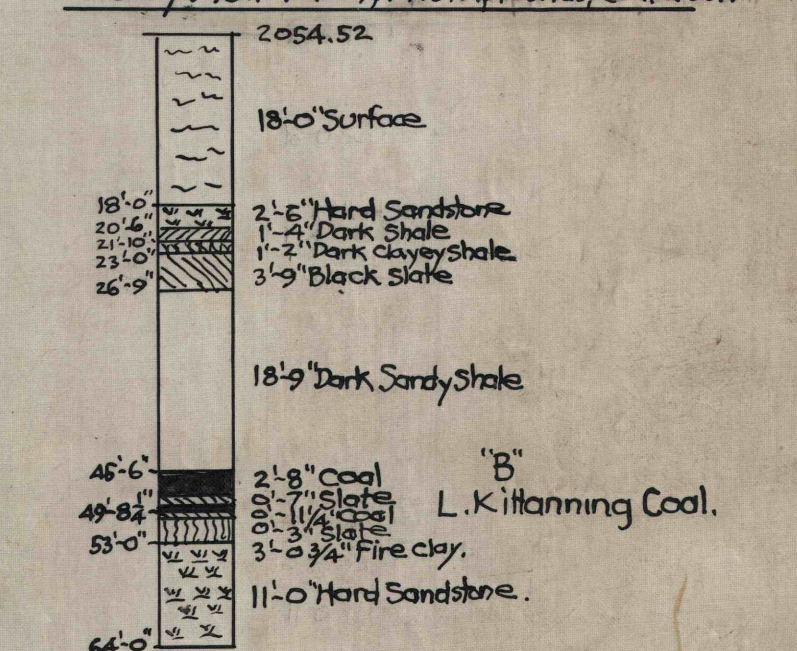

Sectional Analysis - "B" Seam

	A	S	Coke
0'-4 3/4" bony coal	46.7	2.9	4
0'-9" Coal	13.4	4.6	6
0'-10" Coal	11.7	3.5	6
0'-1 1/2" bony coal	4.75	1.2	4
0'-7" coal	15.3	5.3	6
0'-11 1/2" coal	23.2	4.5	5

"B" Seam

	A	S	B.T.U.	F.P.A.	Vol.	Coke
0'-8" Coal	19.5	4.0				6
0'-7 1/2" slate	23.2	4.5				5
Comp. 3'-7 1/4"	20.4	4.2	12910	2220	16.6	6

Pittsburgh Coal Co.
 Pennsylvania Division - Somerset Dist.
 Columnar Sections of D.D. Holes 129-138 Inclusive
 Prospecting "B" Seam Coal
 In Northeastern Portion of Jenner Field.
 Jenner Twp. - Somerset Co. - Penna.
 Oct. 8, 1948 Engr. Dept. - Acosta, Pa.