



Scale of Plan 1"=30'
" Sections {1"=30' HOR }
" " {1"=10' VER }

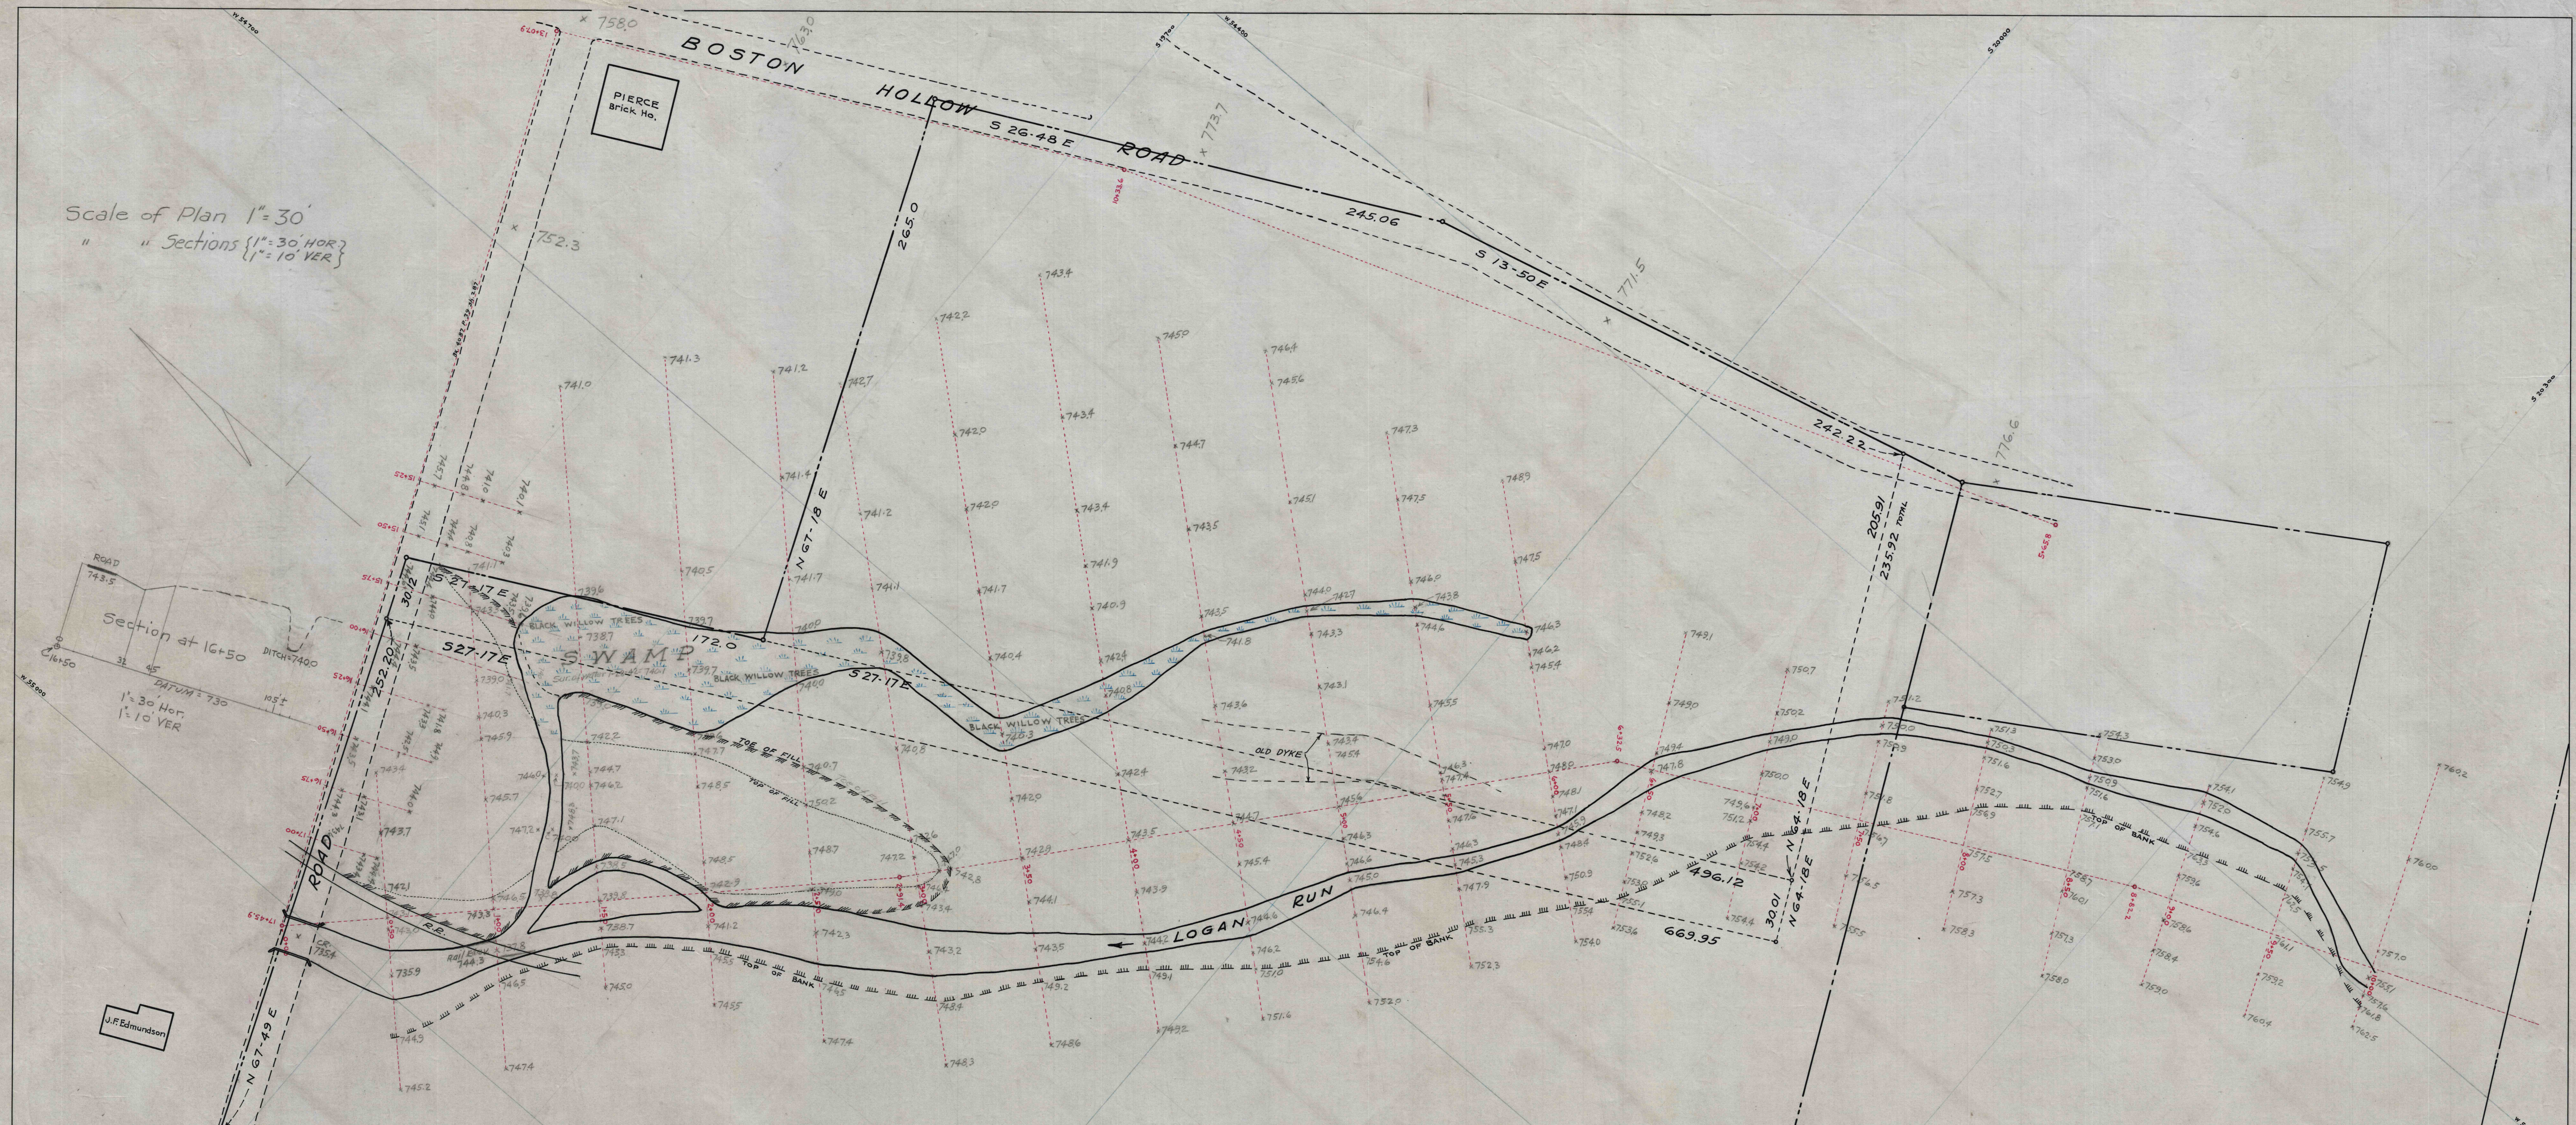

PGH. COAL CO.
NOW OR FORMERLY HARRY EDMUNDSON

PGH. COAL CO.
NOW OR FORMERLY HARRY EDMUNDSON

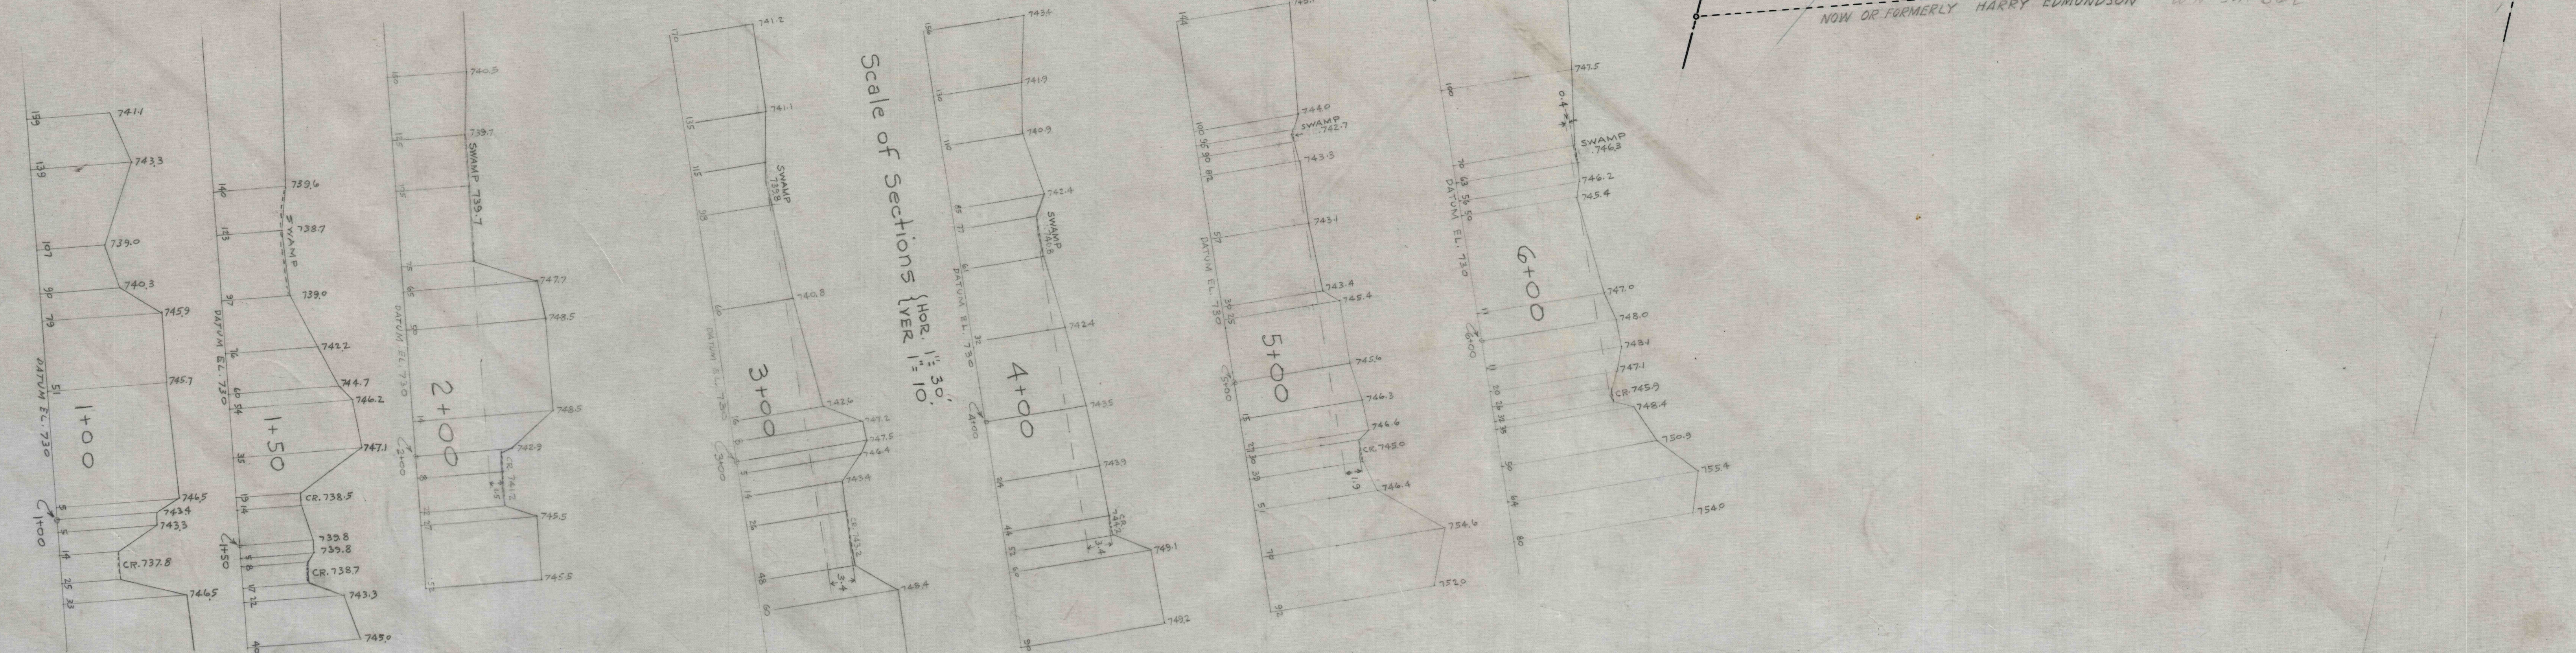

Scale of Sections {HOR 1"=30'
" " {VER 1"=10'