


359  
JACOB FREIDLINE

139  
Ed. F. Miller #1 Tract.

Wm. Gohn  
(see I-G-102)

Uriah Schmucker

368  
Noah Gohn  
(see I-G-101)

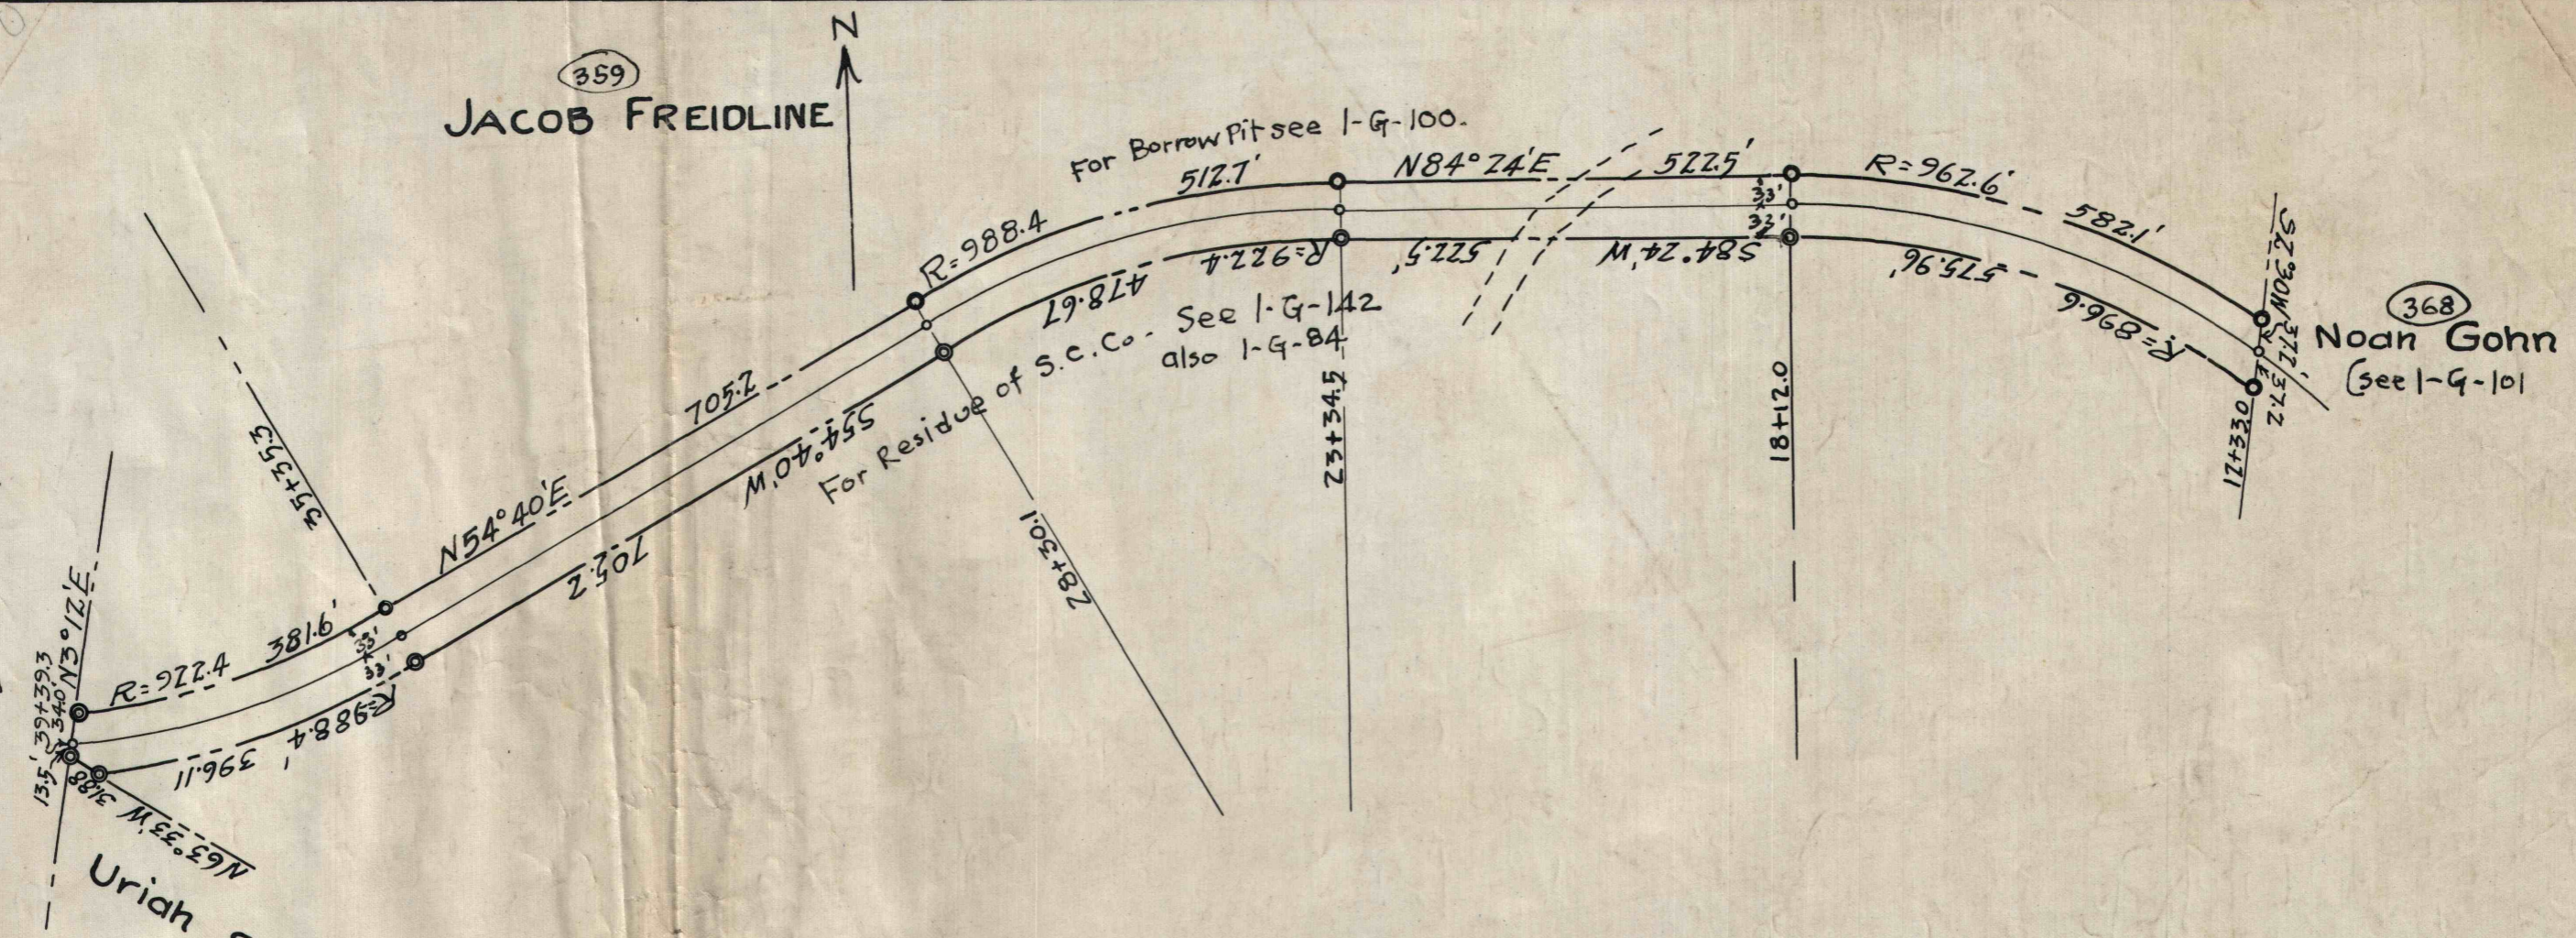

Note: This is parcel #1 in deed from S. Coal. Co to A.K. Bowles, Tr. dated 8-10-15, recorded in D.B. Vol. 198 p. 414. Wherein right is reserved to assigns of Coal Co. to use surface for Tipples, Power Lines etc.  
A.K.B. conveyed same to S. Coal Ry. Co. by deed 12-1-15.; recorded D.B. Vol. 201. p. 521. as parcel #1.

RIGHT OF WAY THROUGH LANDS OF  
JACOB FREIDLINE  
Scale 1"=200'  
AREA 4.08 Ac.

Somerset Coal Co

66' R.F. Way

962.6  
896.6  
66