


(137)  
Geo. Horner #1 Tract

J. L. BERKEY.

WM. GOHN  
(see 1-G-102)

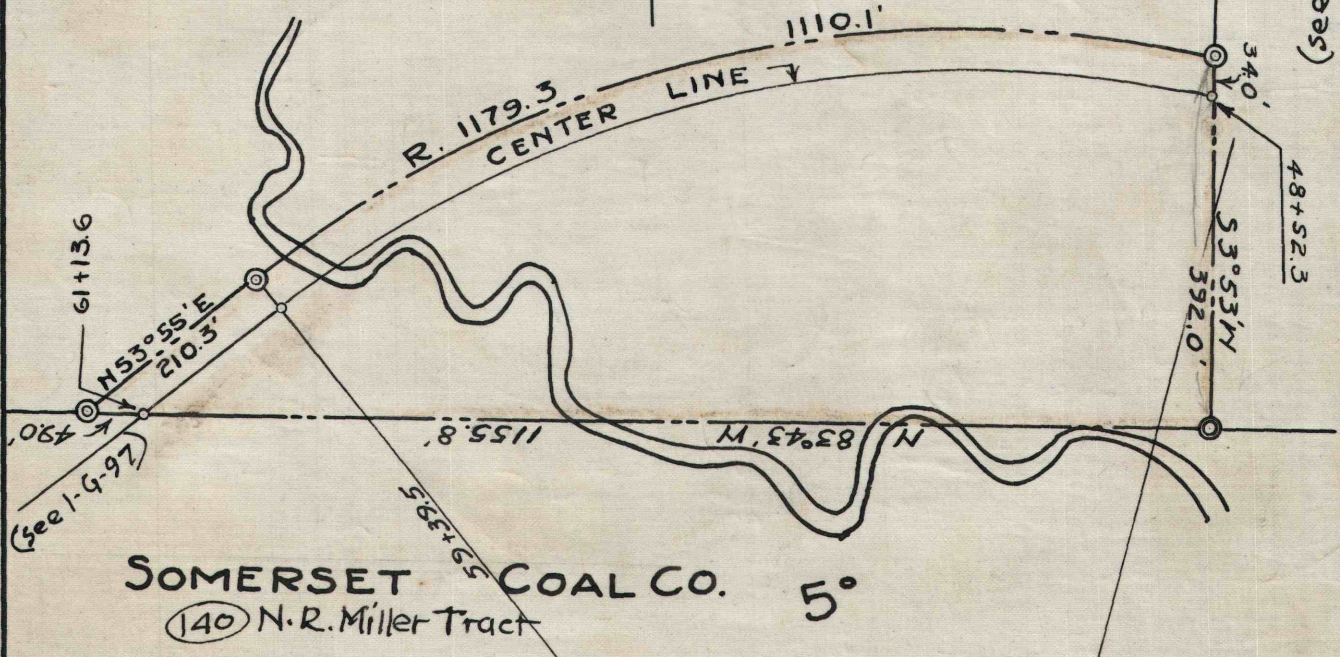

SOMERSET COAL CO. 5°  
(140) N.R. Miller Tract

This is parcel No. 5 in deed from A.K. Bowles, Tr.  
to Somerset Coal Ry. Co. dated Dec 1, 1915. recorded D.B. Vol. 201. p. 528.  
Same as J.L. Berkey et ux to Quern. Br. R.R. Co. by deed 9-7-14,  
recorded D.B. Vol. 187 p. 617, and by Quern. Br. R.R. Co. to A.K.B.  
by deed 8-23-15, recorded P.B. Vol. 198 p. 427.  
No reservation made for Transmission Lines or other Surface features.

RIGHT OF WAY THROUGH LANDS OF  
J. L. BERKEY

SCALE 1" = 200' ENGR. DEPT. PA. DIV.

TOTAL AREA = 9.31 AC.

Plot Recorded Vol. 201 p 536 Somerset  
Coal Co.

1-G-9876