


Peter Andler, Check No 505 was dropping Car into working place from frog, the car jumped the track knocked the timber Marked "A" out allowing the roof to fall. Causing Fatal Injuries to Victim.

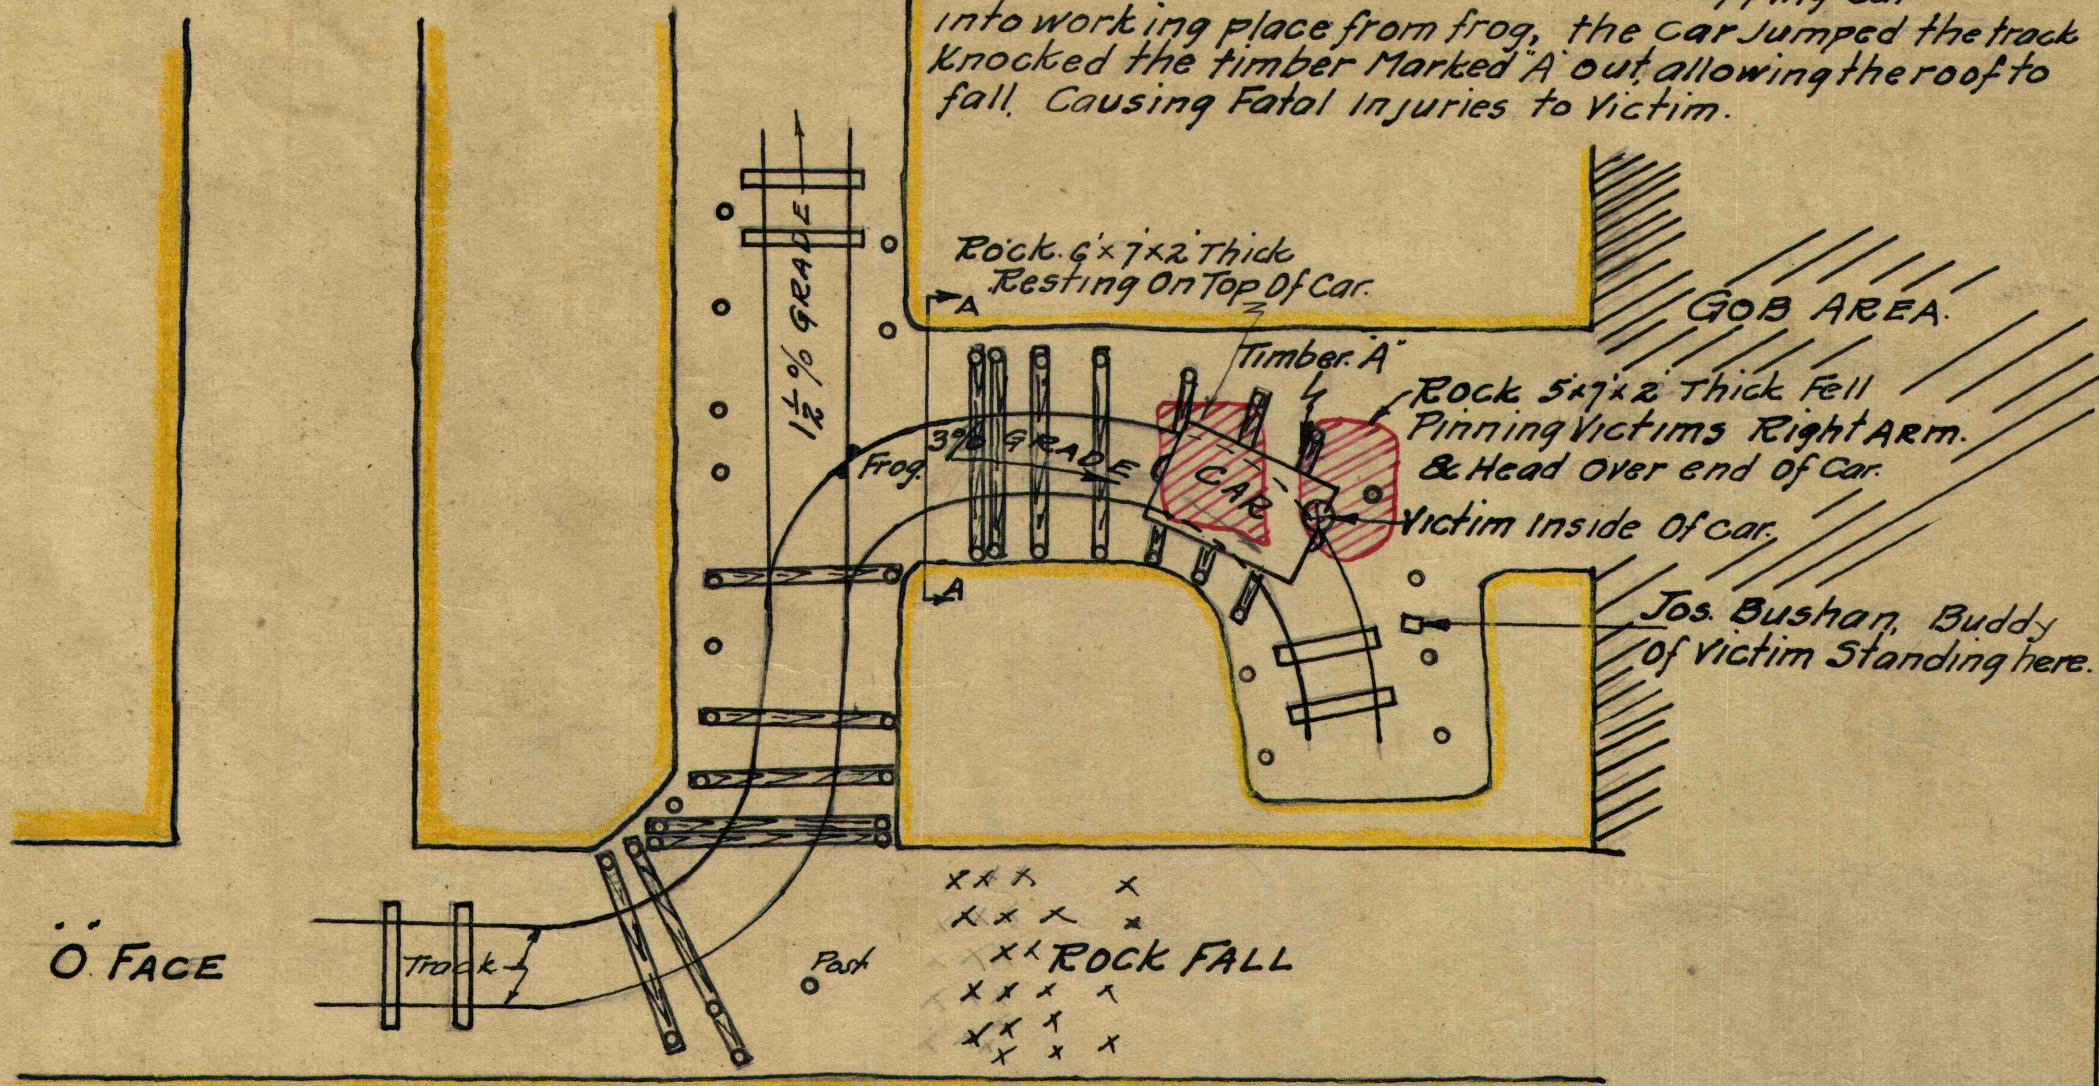

THE VESTA COAL CO. CALIFORNIA PA.	
MINE No 6. PLAN OF 'O' FACE. LOCATION OF PETER ANDLER	
FATAL ACCIDENT. 4/25/34	D. 684
Scale 1"=10' April 27, 1934	