

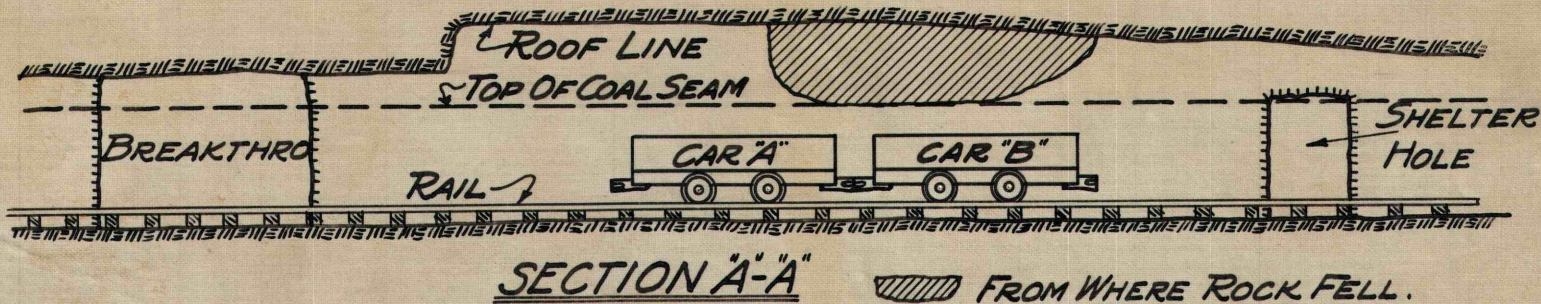


VICTIM - CHARLES ROWAN, AGE 37, MARRIED - LOADER, CHECK #482 NIGHT SHIFT.
 ADDRESS - MILL RUN, FAYETTE CO. PA. P.O. BOX 94.
 FATALITY - OCCURED AUG. 19-1936 AT 12:15 A.M. WHILE VICTIM WAS LEAVING
 THE MINE, AT COMPLETION OF HIS SHIFT.
 IN PASSING POINT ⊕ HE WAS CAUGHT BY FALL OF ROCK WHICH CRUSHED
 HIS SKULL ON CORNER OF CAR "B" CAUSING INSTANT DEATH.

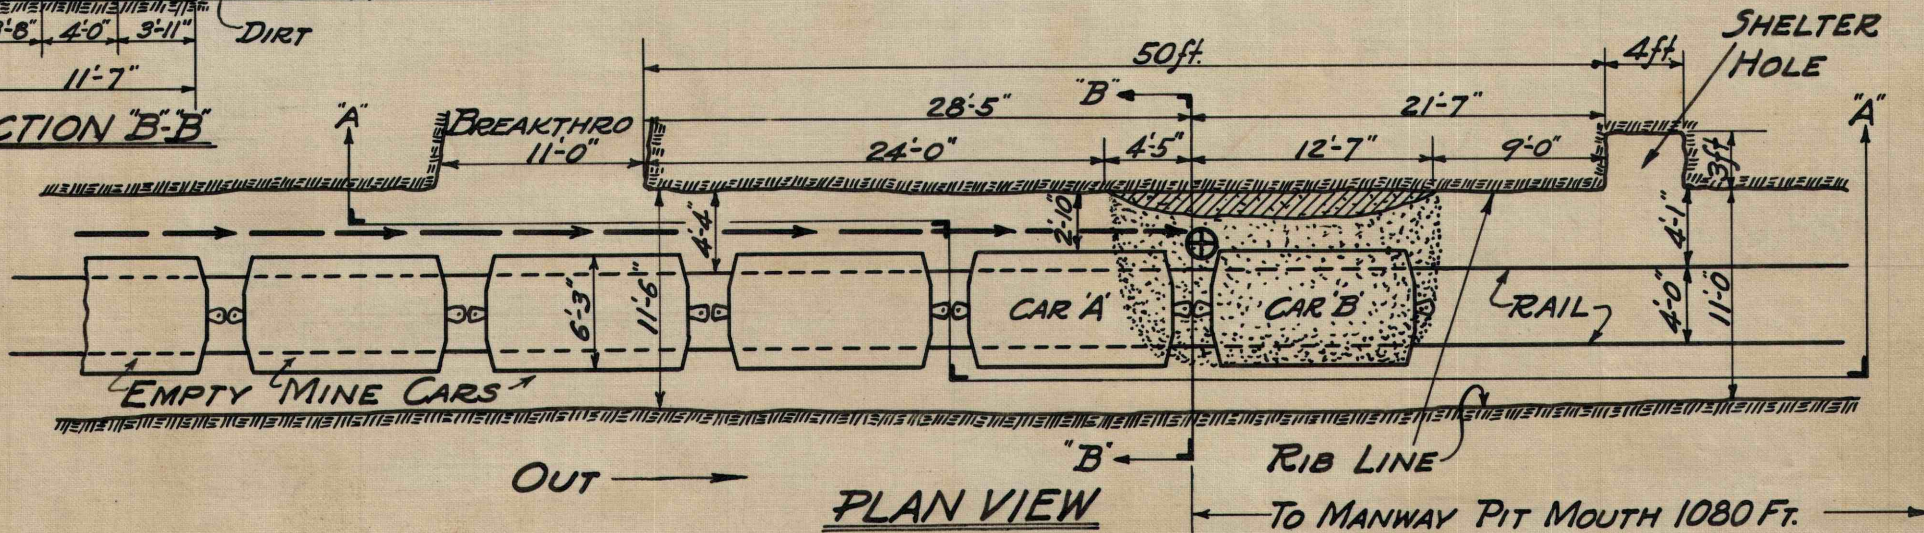

FROM WHERE ROCK FELL.
 AREA COVERED BY FALLEN ROCK.
 ⊕ WHERE VICTIM WAS CAUGHT.
 " " " WALKING

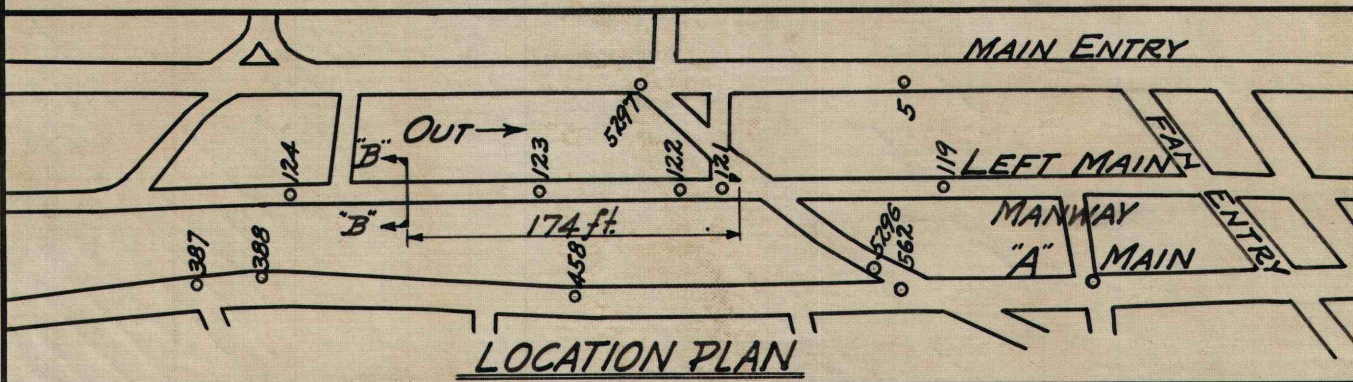

THE VESTA COAL CO.
 CALIFORNIA PA.
 MINE No 5 PLAN OF MANWAY AT
 LOCATION OF CHAS. ROWAN ACCIDENT
 DR. W.B. DATE - AUG. 20-'36
 TR. F.B. SCALE 1"=10' & 1"=100
 D-746