

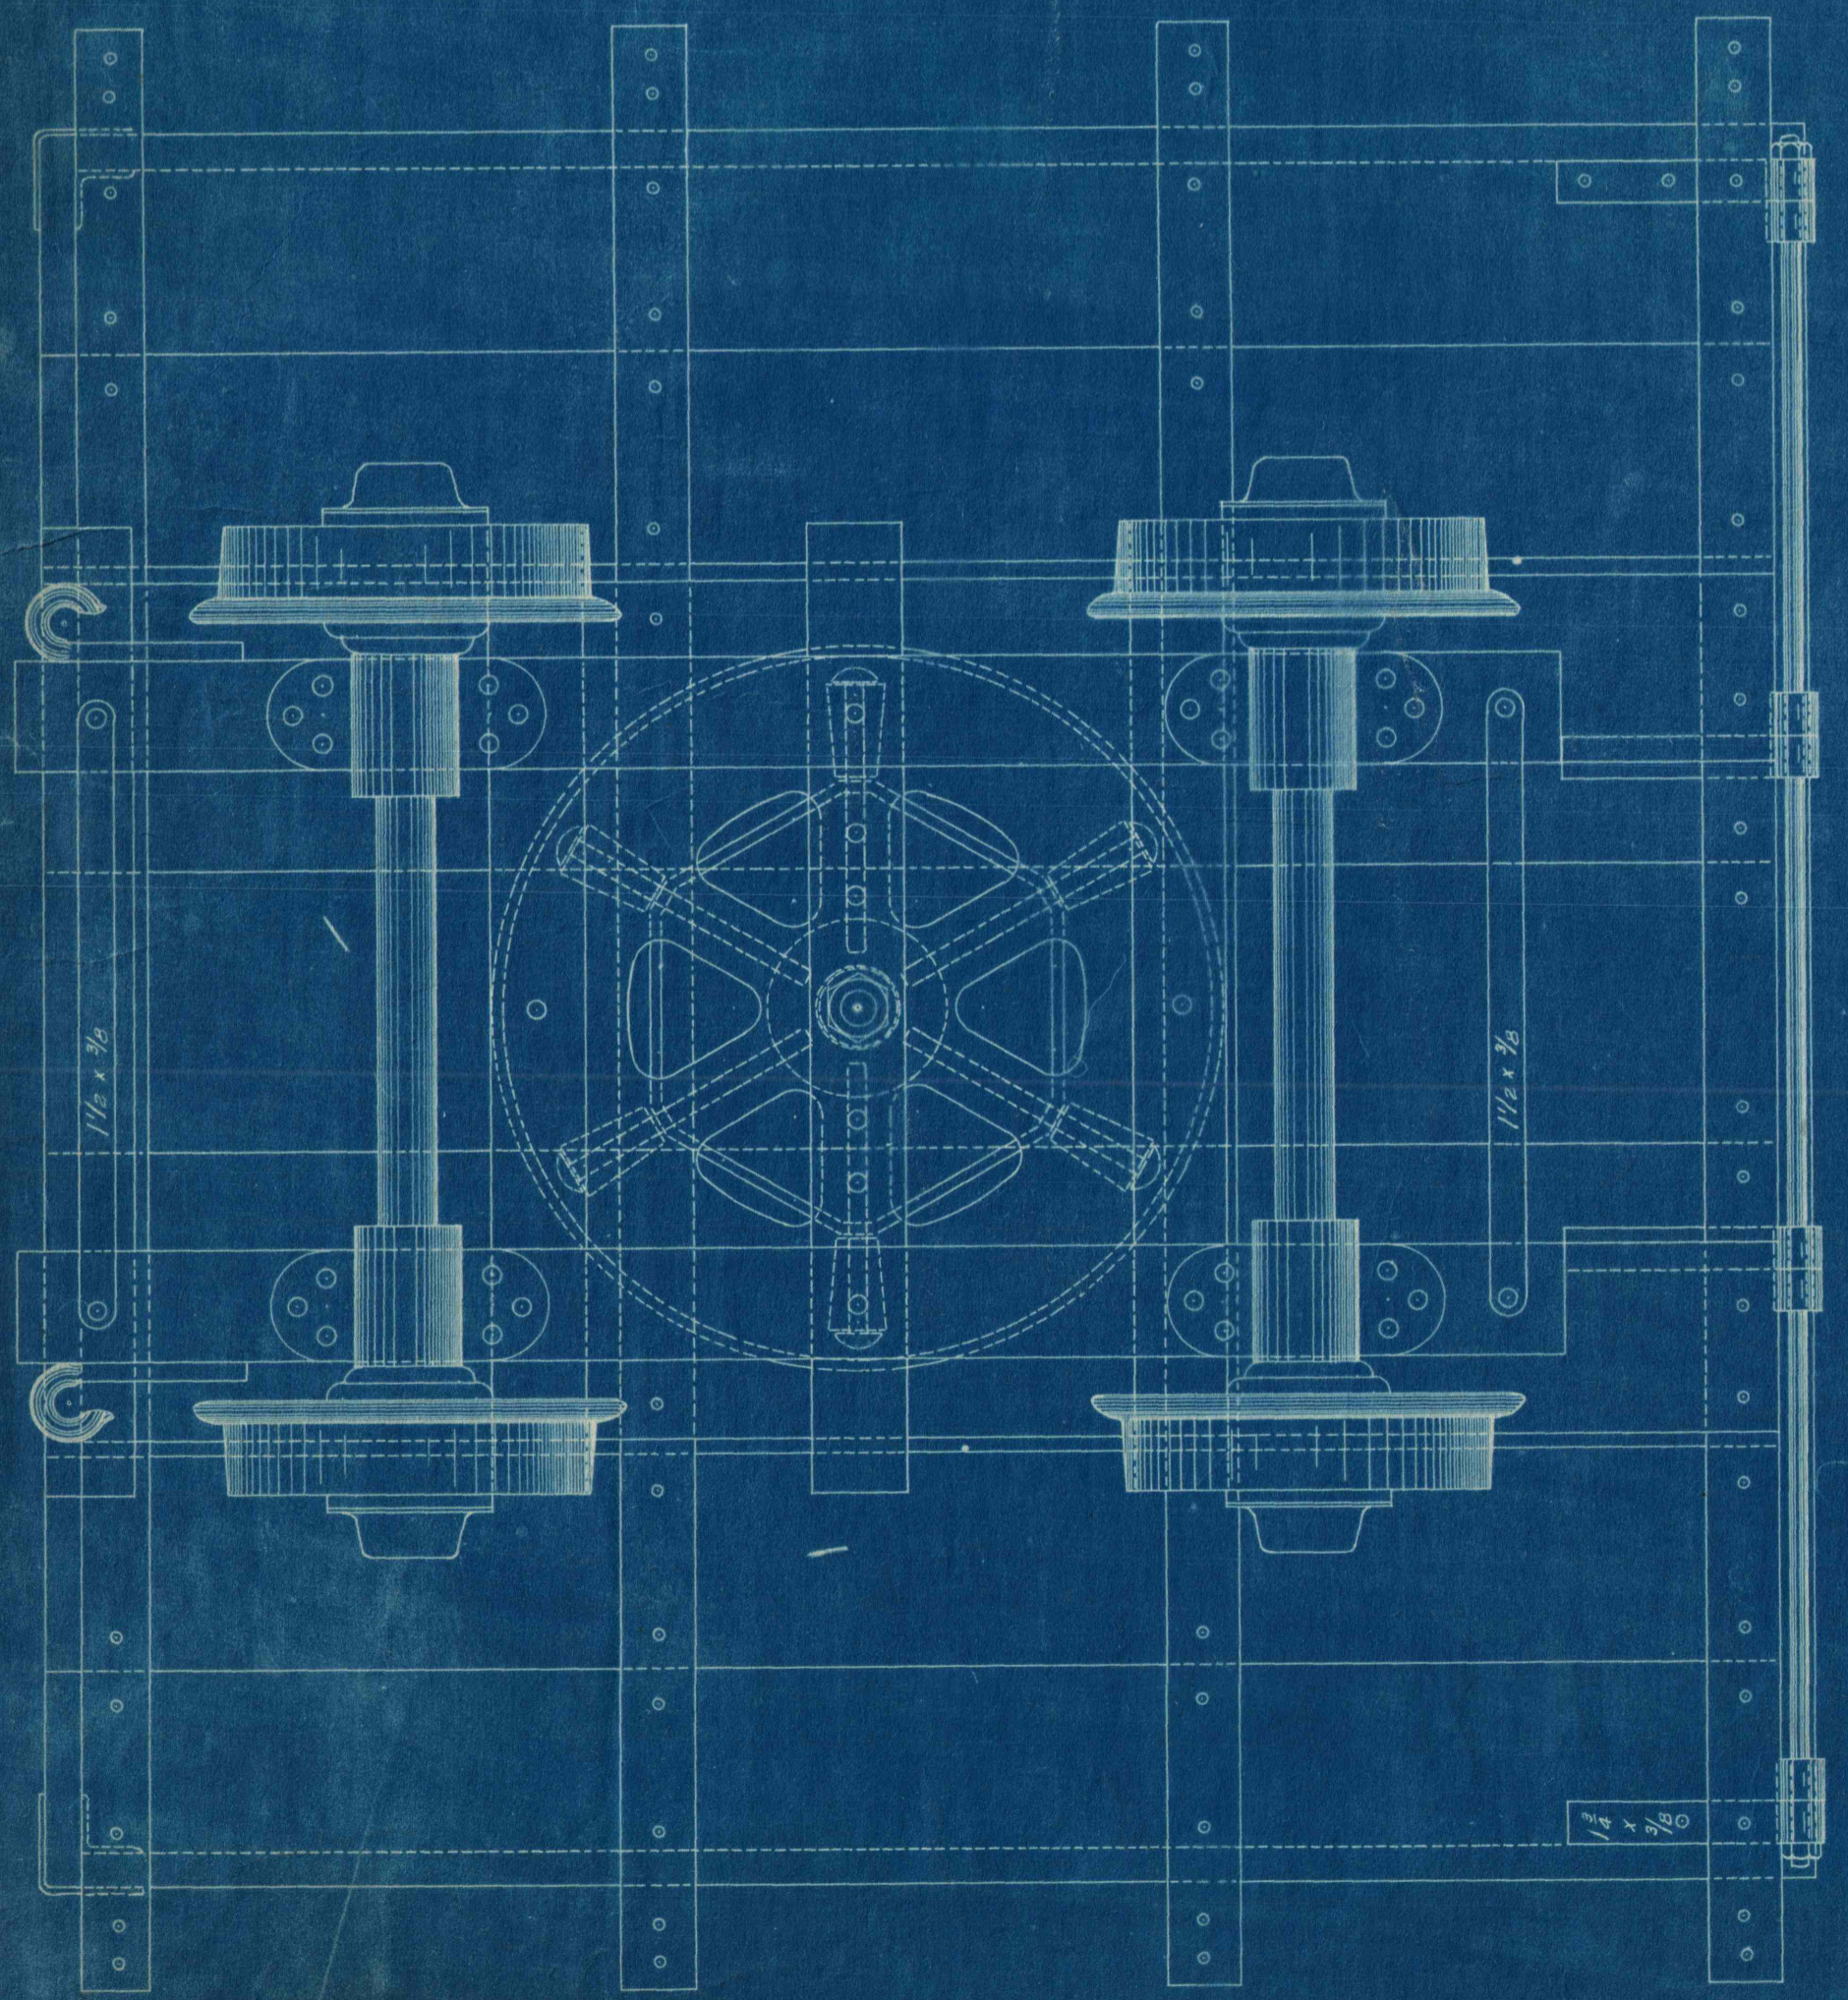
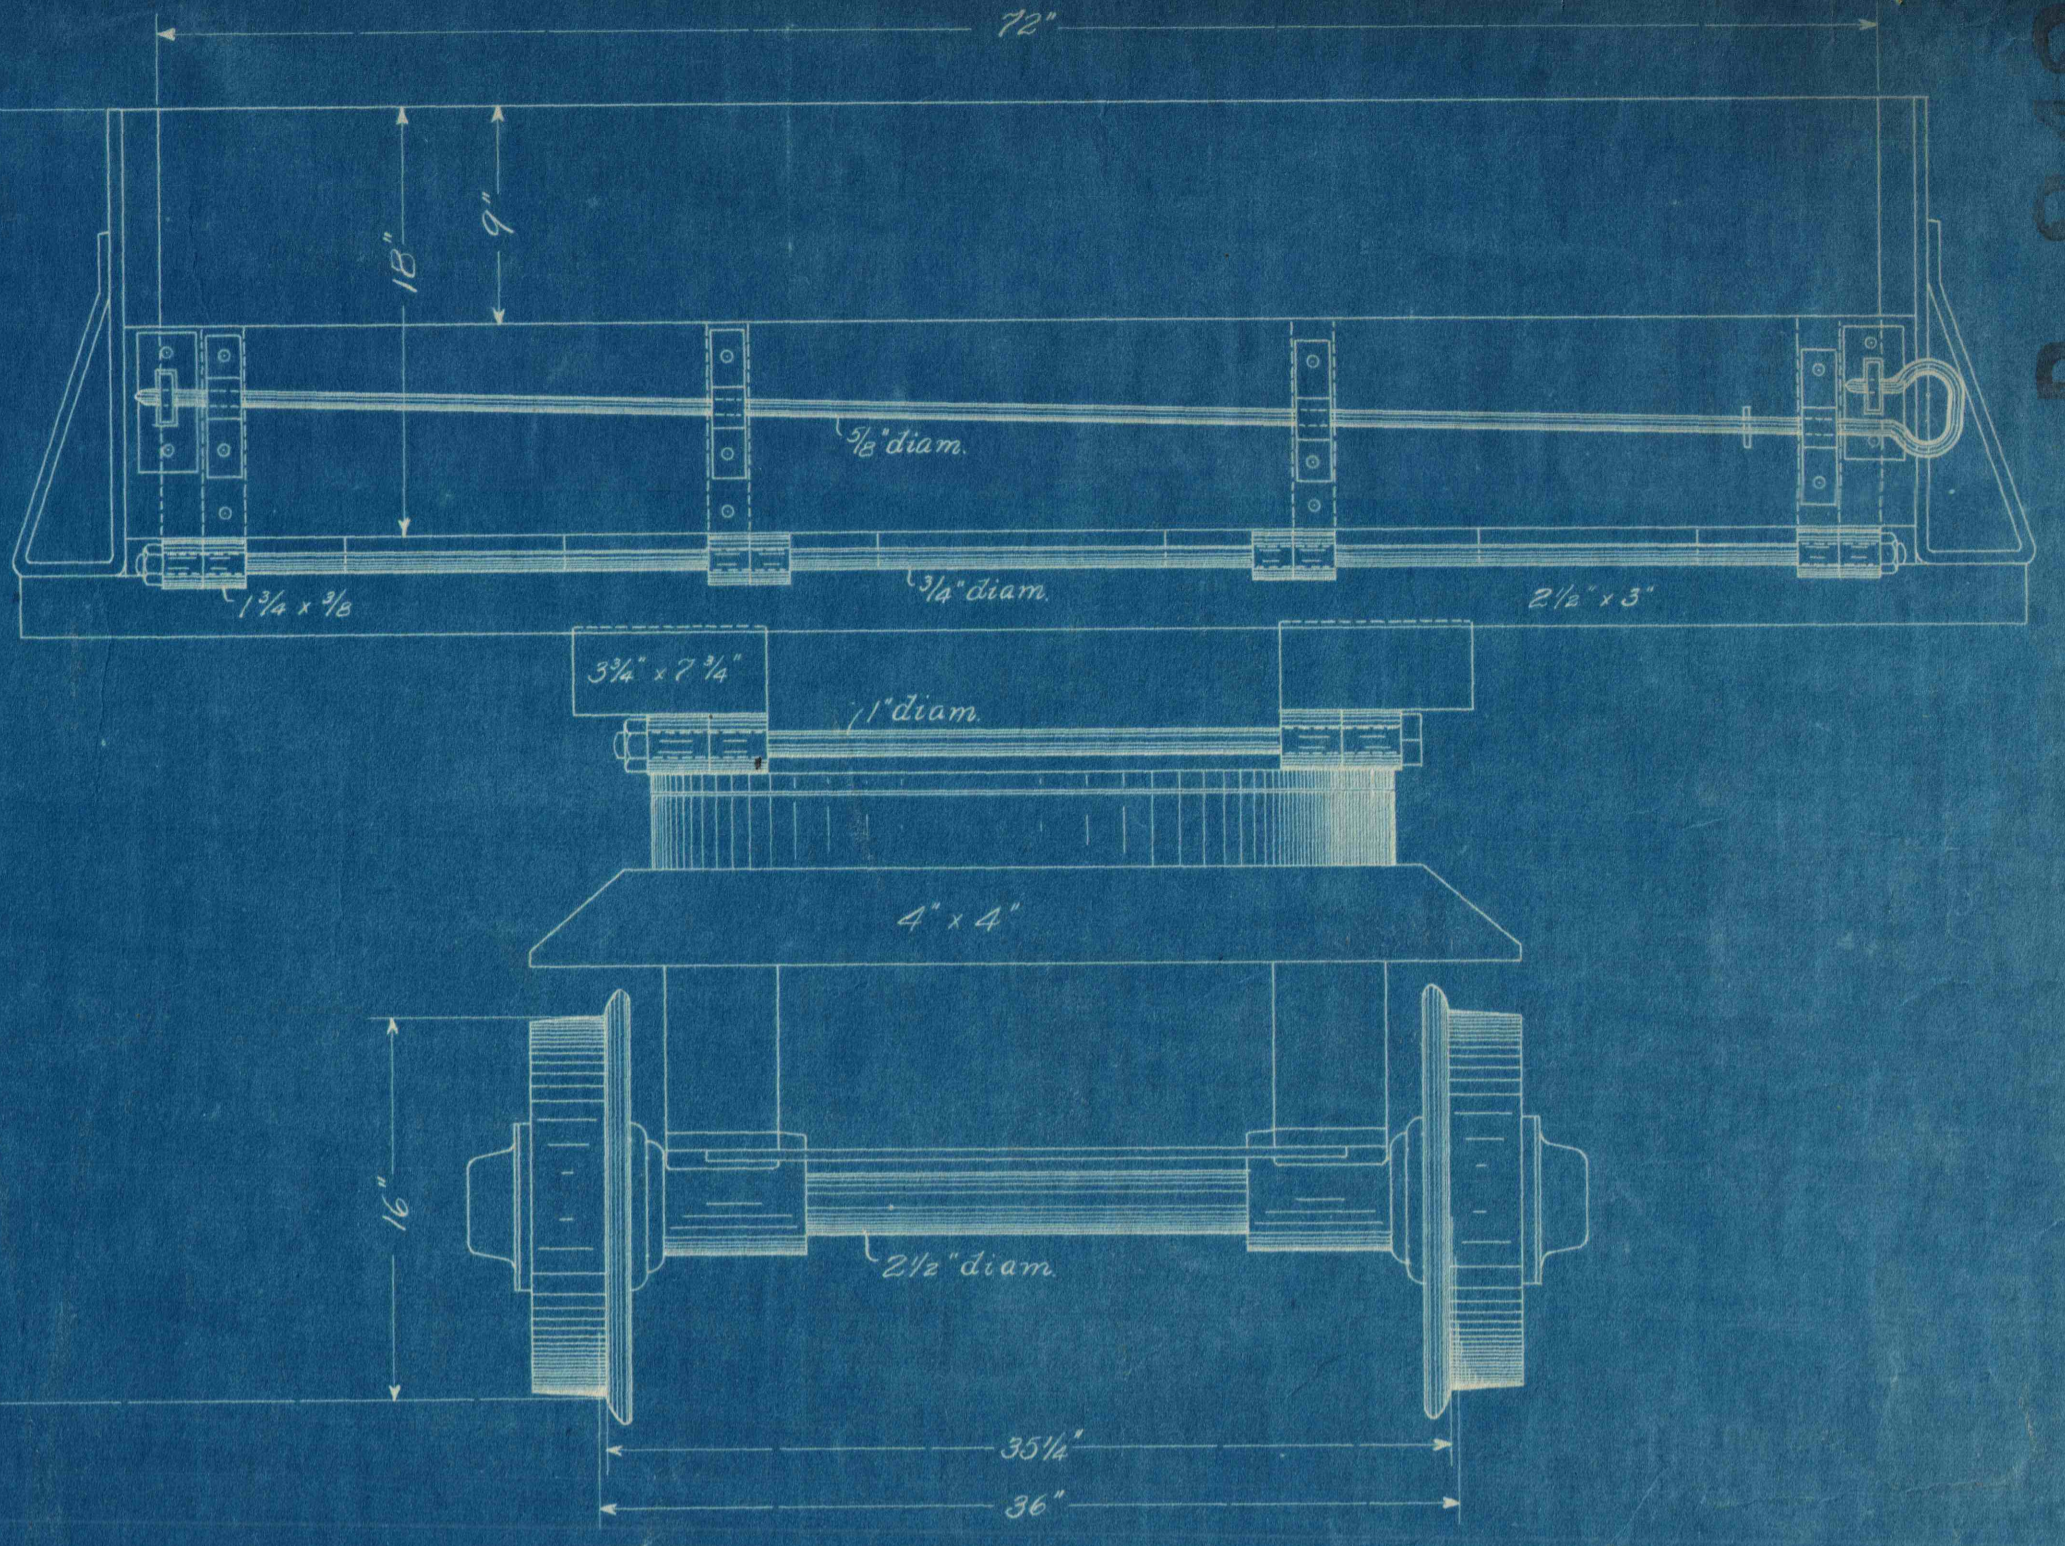


B-342

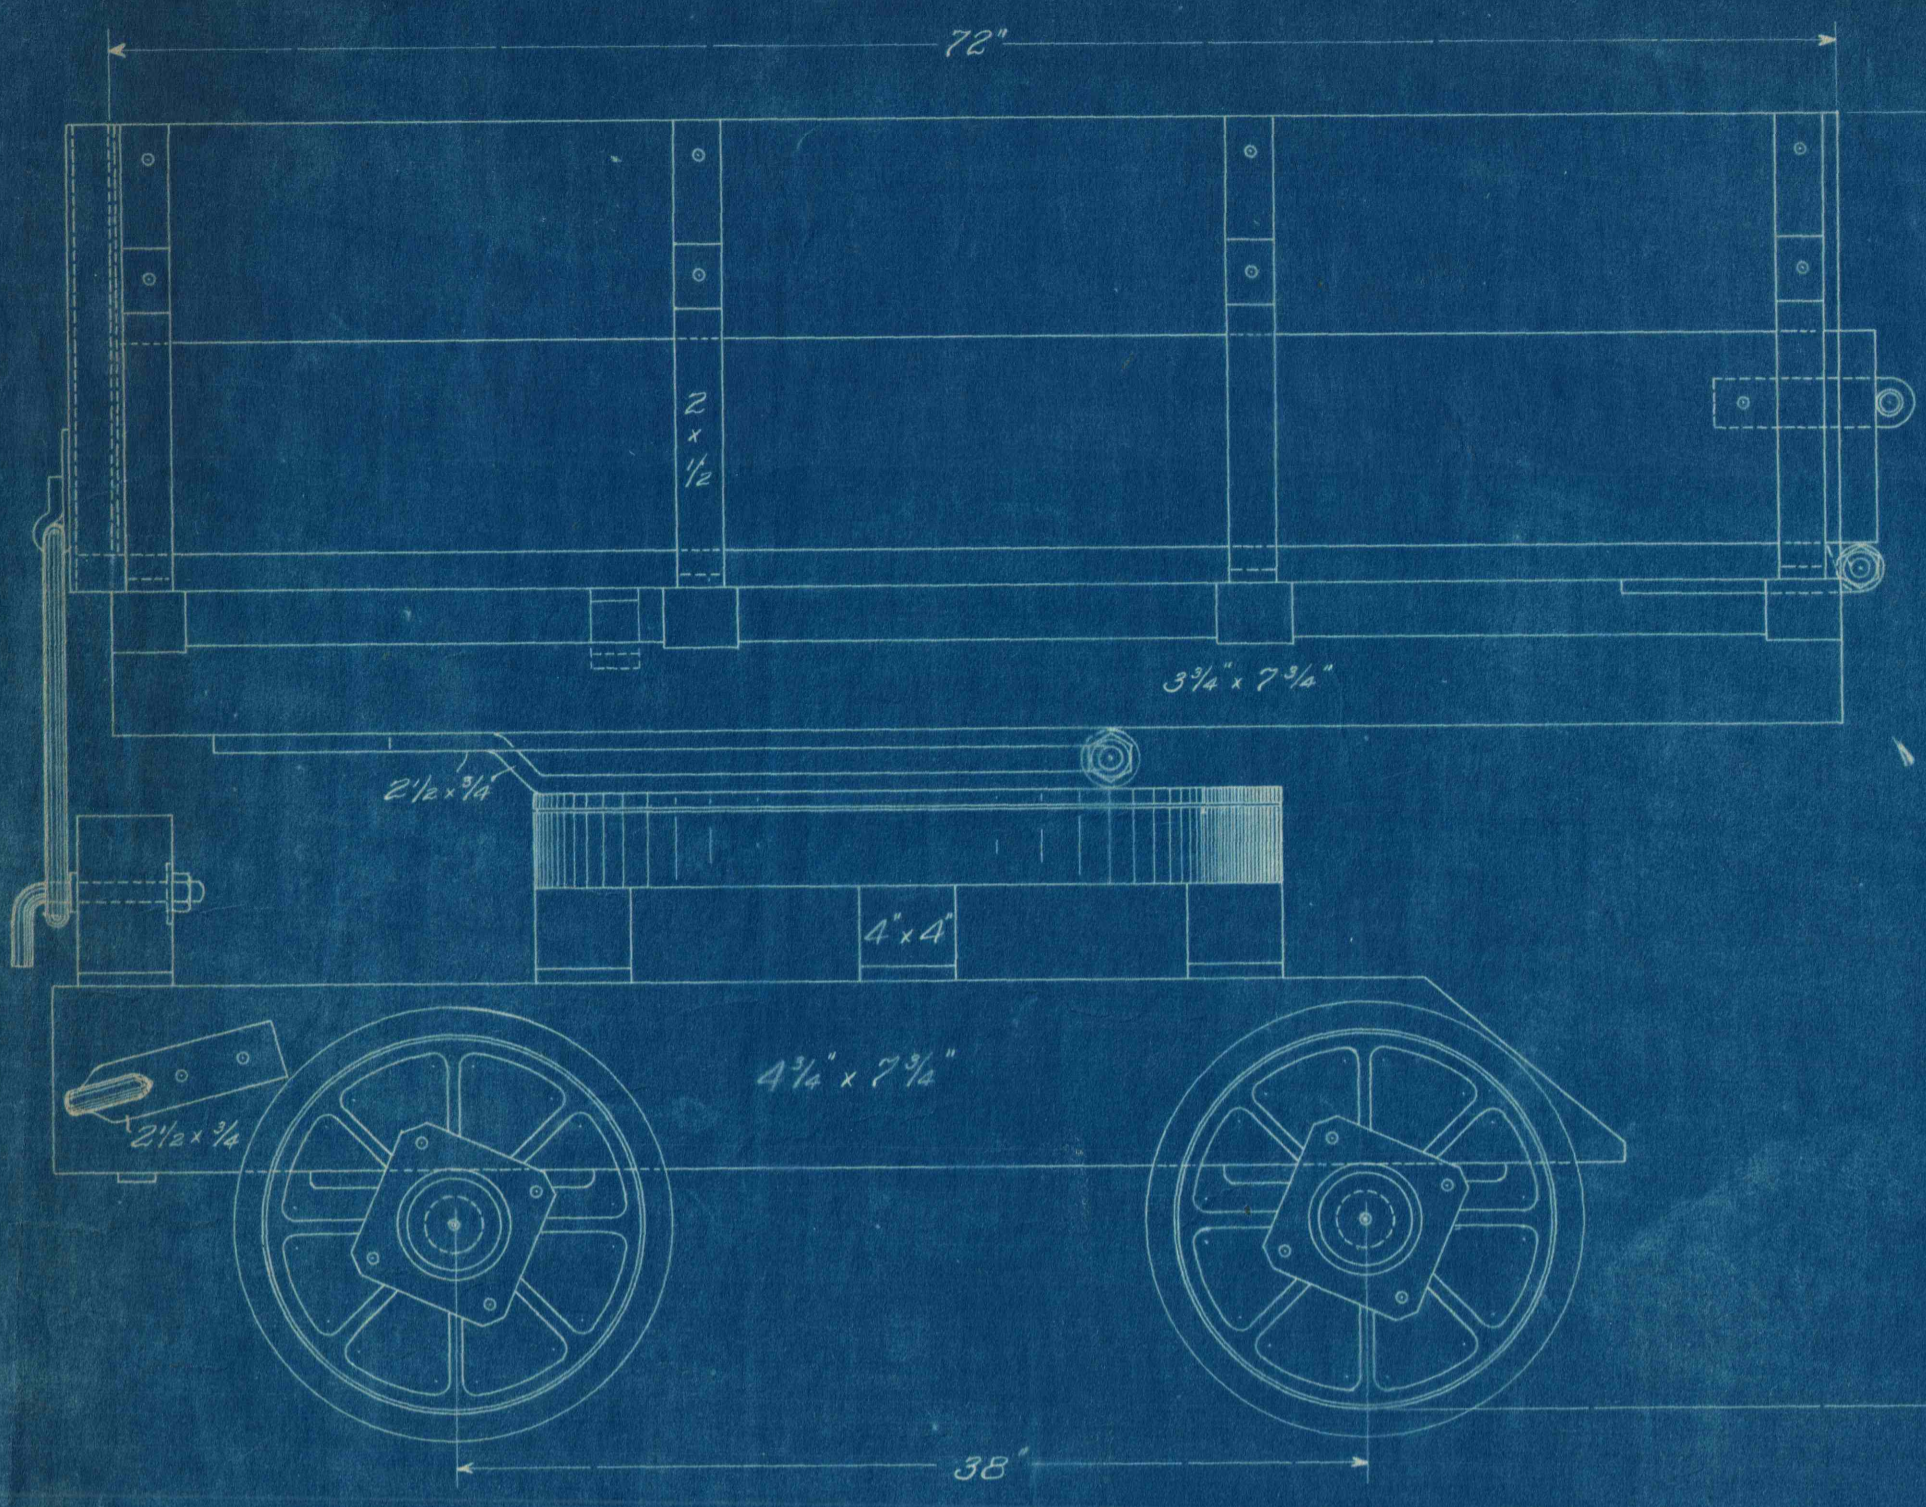

Rotary Dump Car.
 Capacity, 2 Yards
 For
GEO. L. CARTER.
 Designed By
The Watt Mining Car Wheel Co.
 BARNESVILLE, OHIO.

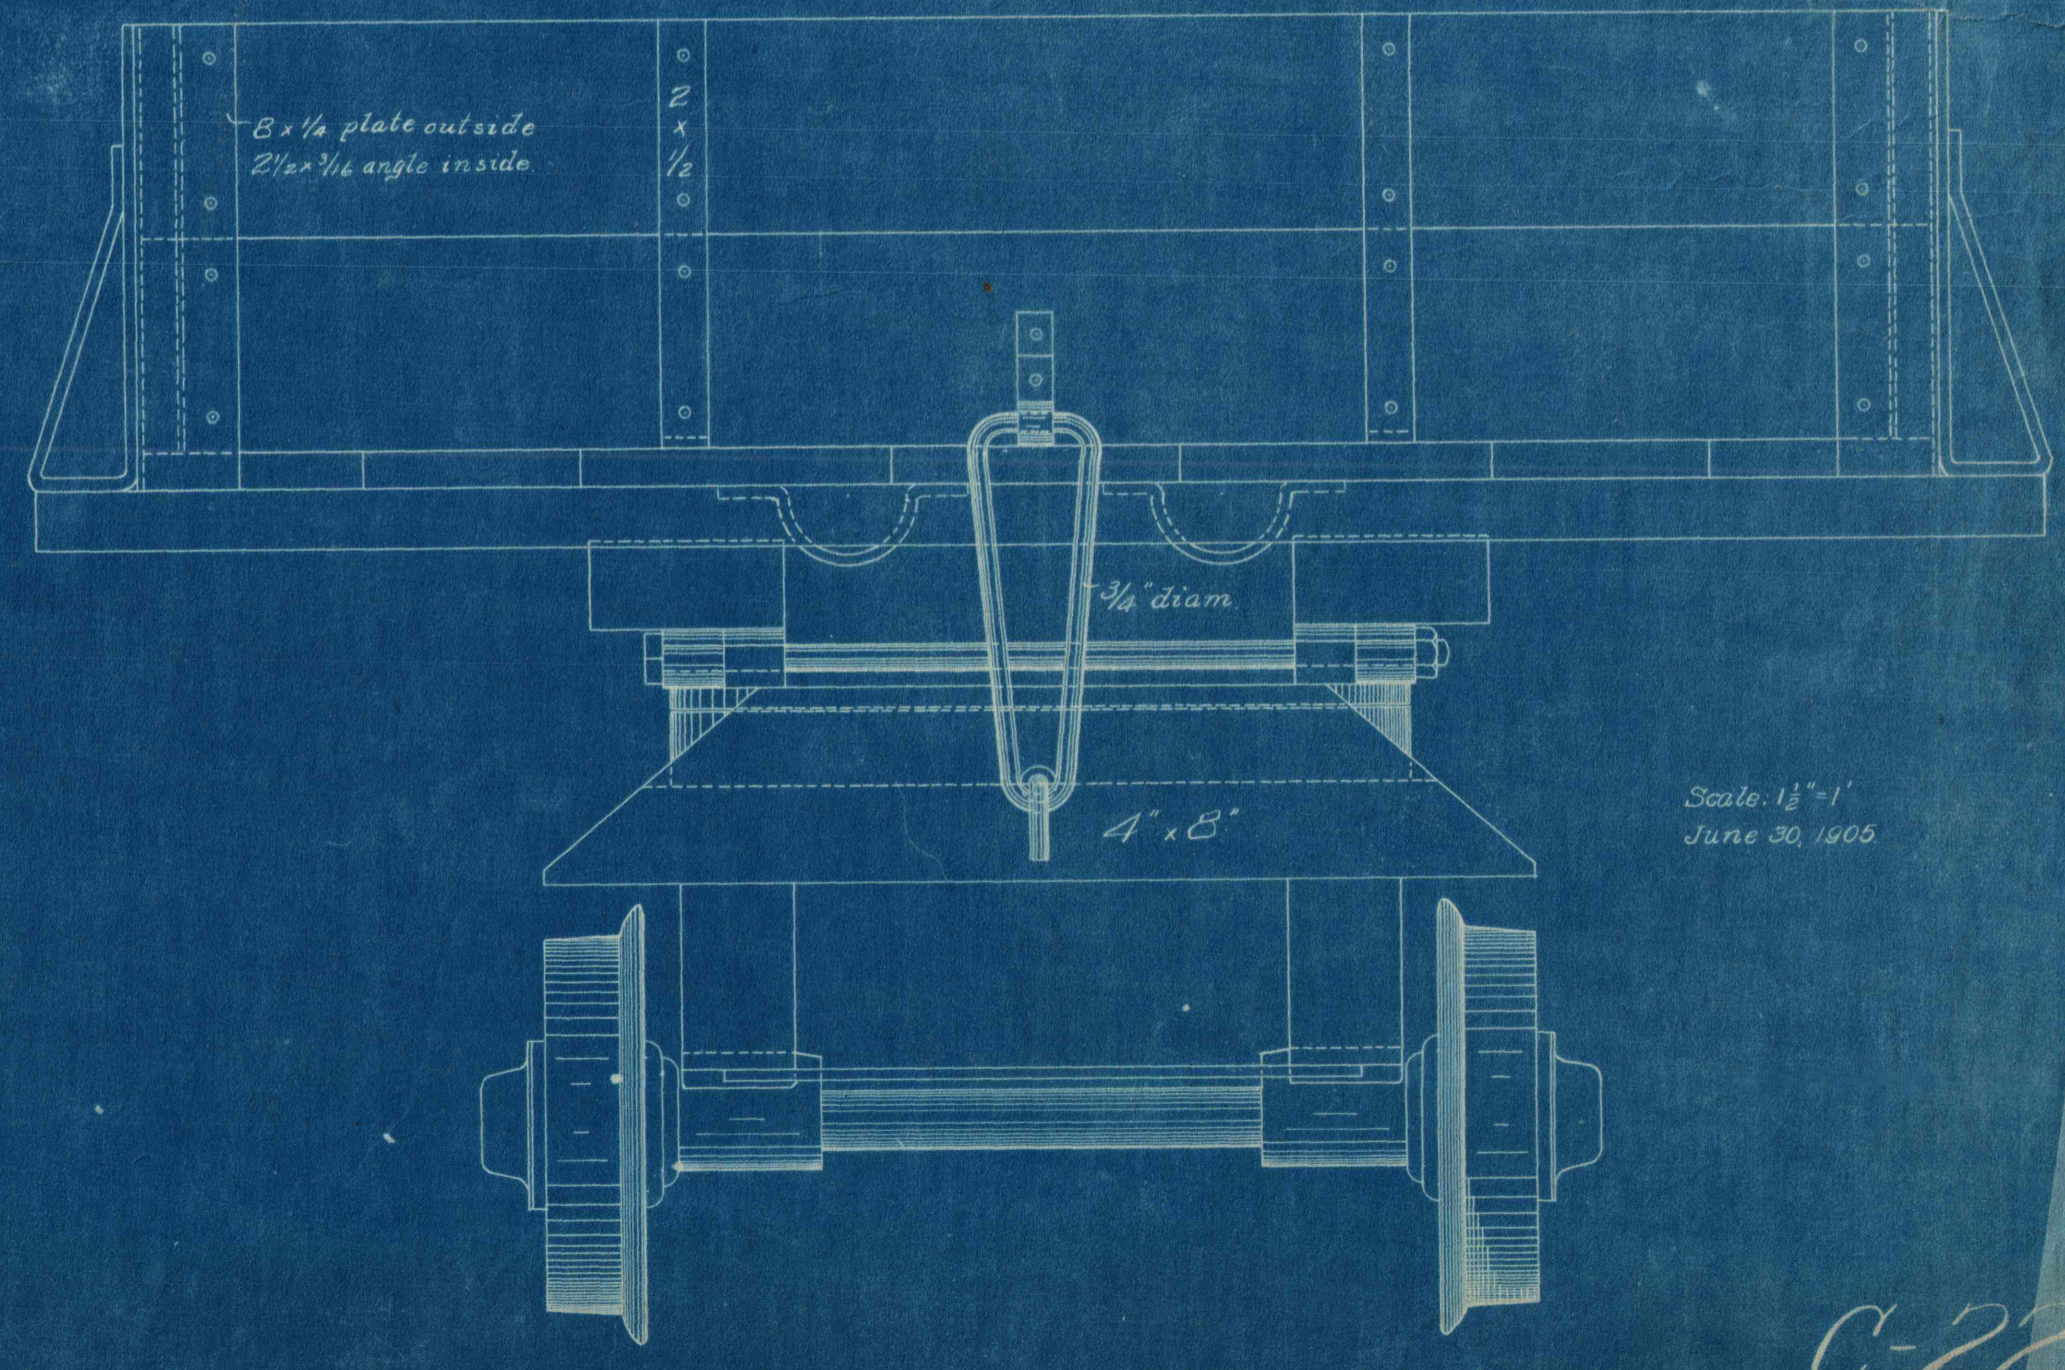

Scale. 1 1/2" = 1'
 June 30, 1905

B-342

C-22