



LOCATION SKETCH
No. 100

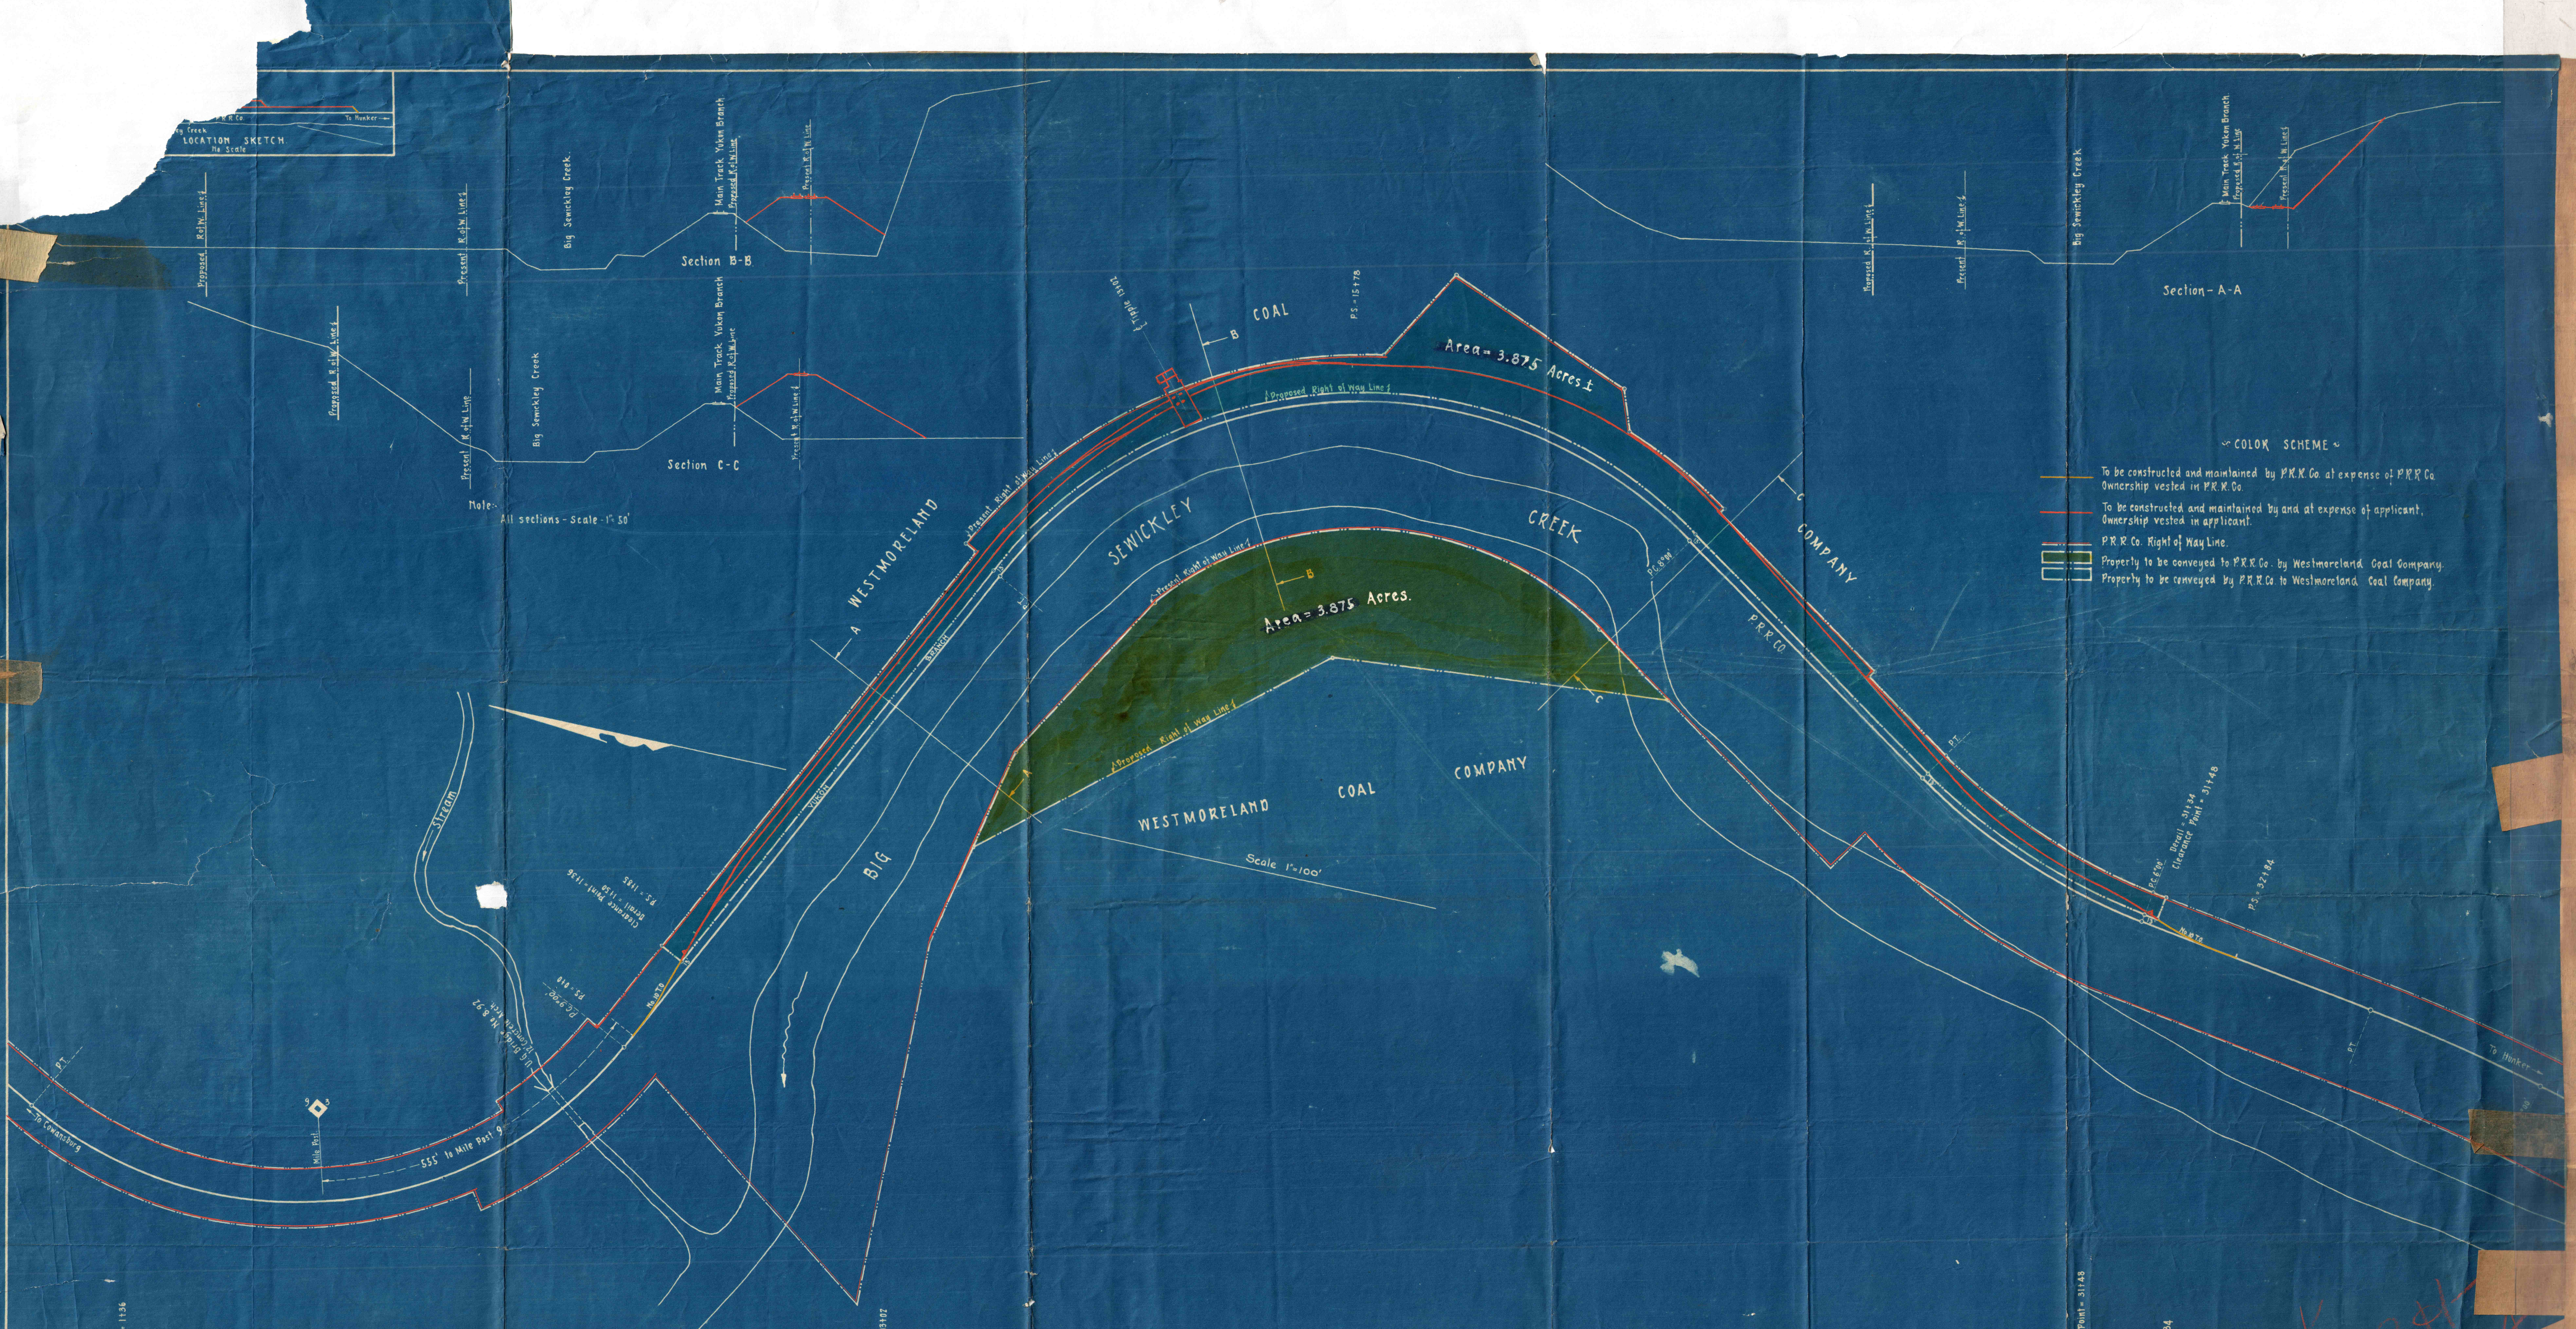

Note: All sections - Scale 1" = 50'

Scale 1" = 100'

- ~ COLOR SCHEME ~
- To be constructed and maintained by P.R.R. Co. at expense of P.R.R. Co. Ownership vested in P.R.R. Co.
 - To be constructed and maintained by and at expense of applicant. Ownership vested in applicant.
 - P.R.R. Co. Right of Way Line.
 - Property to be conveyed to P.R.R. Co. by Westmoreland Coal Company.
 - Property to be conveyed by P.R.R. Co. to Westmoreland Coal Company.

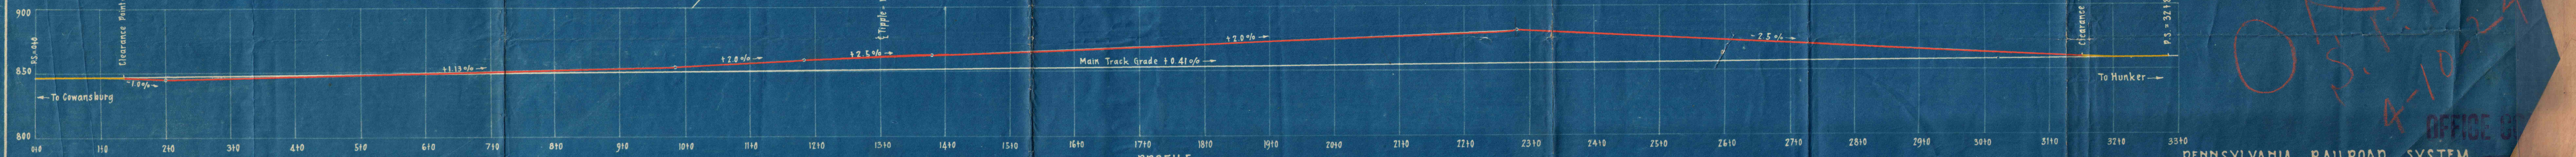

PROFILE
Scale Hor. 1" = 100'
Ver. 1" = 50'

OK
S.P. 4
4-10-24

PENNSYLVANIA RAILROAD SYSTEM
CENTRAL REGION
WESTERN PENNA. DIV. MONONGAHELA DIV.
COWANSBURG - NORTH OF
Valuation Section No. 20
SIDE TRACK FACILITIES
FOR THE
WESTMORELAND COAL COMPANY
Scale - as shown
Office of Division Engineer
Uniontown, Pa.

Feb. 21, 1924
Revised - 3-4-24

D-98

Location -
Sewickley and South Huntingdon Townships,
Westmoreland County, Pa.