


EZRA HIGHBERGER

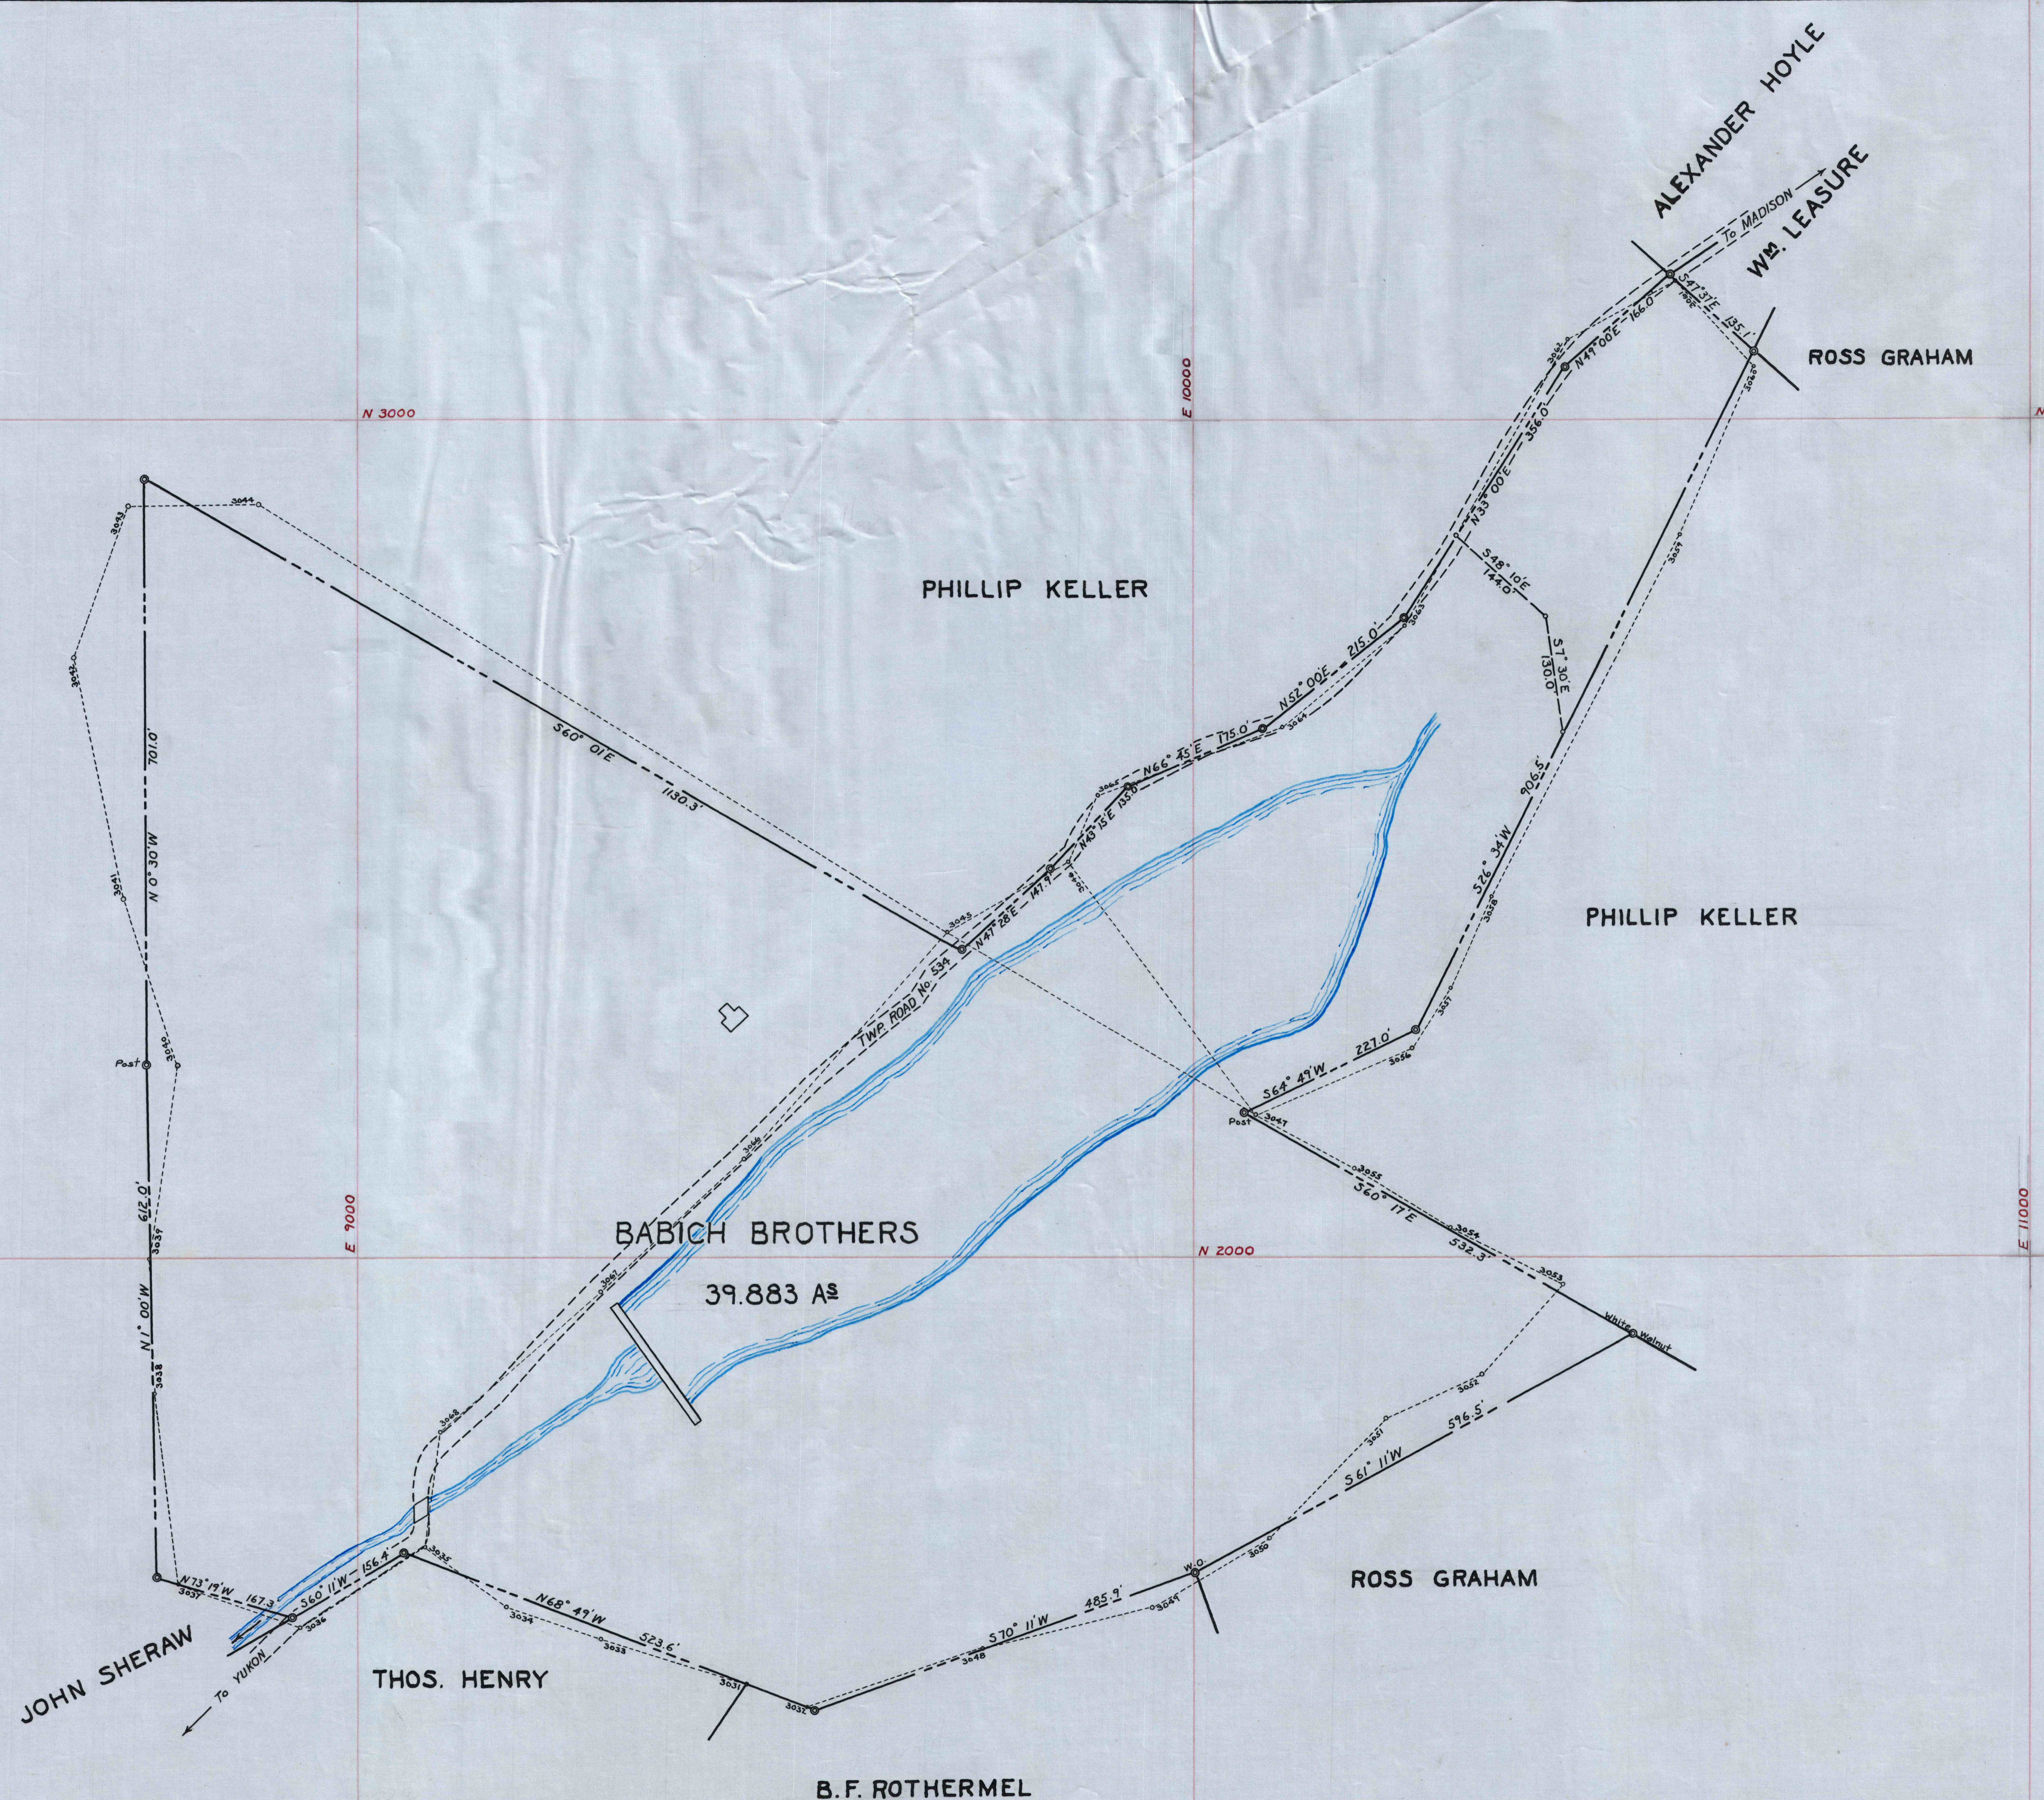

PROPERTY SOLD TO  
BABICH BROTHERS  
SEWICKLEY TWP., WESTMORELAND CO., PA.  
ENG. DEPT., WESTMORELAND COAL CO., IRWIN, PA.  
SCALE: 1" = 100' = 5-11-56