



GREENAWALT PLAN OF LOTS
OF WESTMORELAND INC.
RECORDED IN PLAN BOOK Vol. 6 Pg. 225

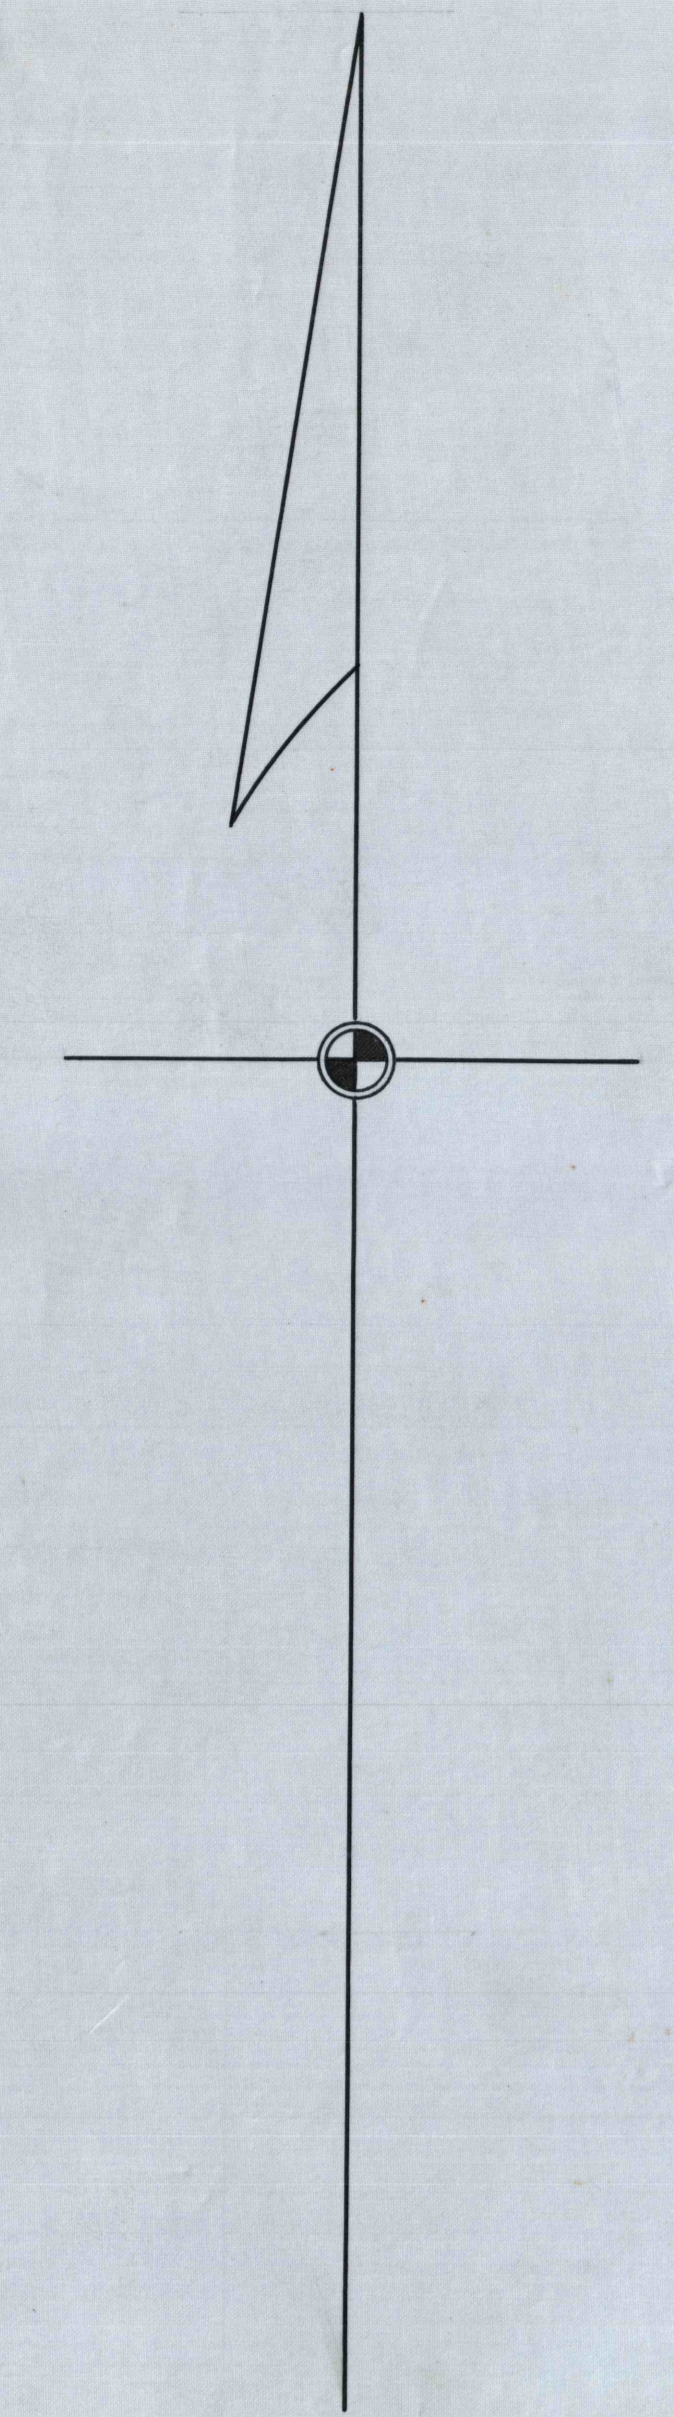

ANDERSON COAL CO.

ANDERSON COAL CO.

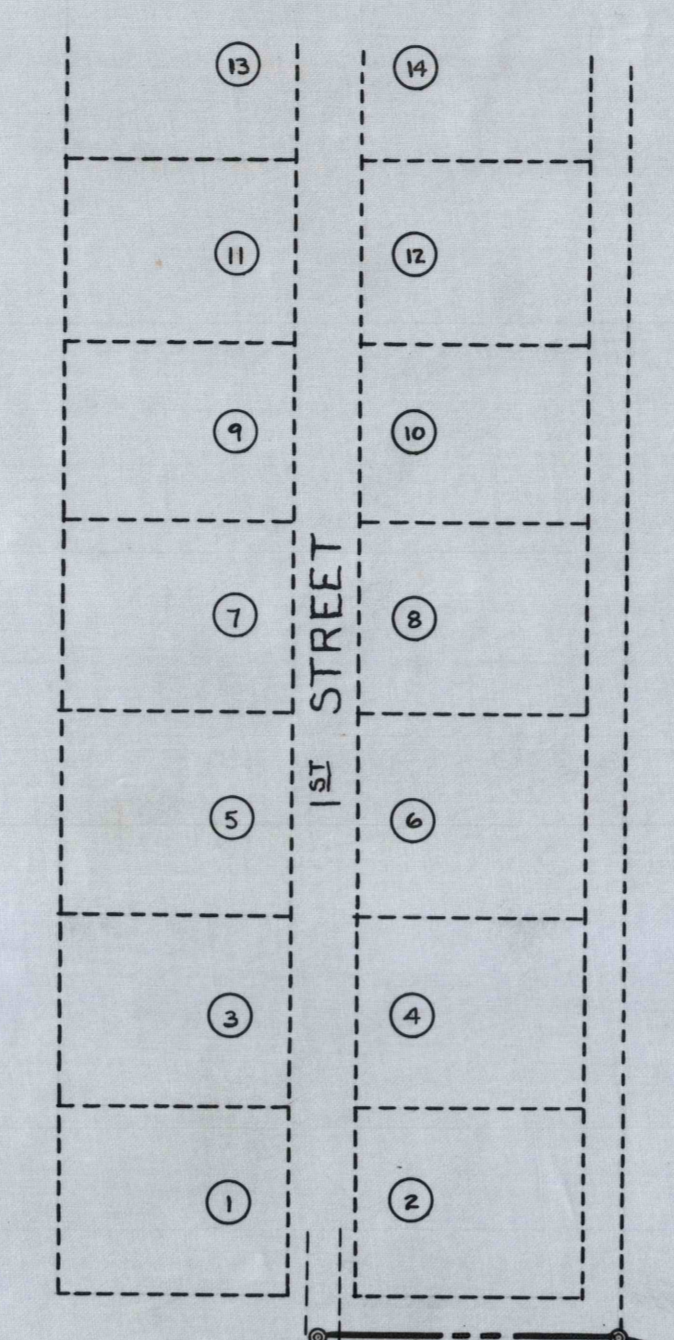

BABICH BROTHERS
13,579 AS.
4-30-56

BABICH BROTHERS
12,092 AS.
4-30-56

YUKON BRANCH PENNSYLVANIA R.R.

BIG SEWICKLEY CREEK

JOHN GAUT

MAGEE PLAN OF LOTS
OF WESTMORELAND INC.
RECORDED IN PLAN BOOK Vol. 12 Pg. 21

**PROPERTY SOLD TO
BABICH BROTHERS**
SITUATE IN SEWICKLEY TWP. AND
S. HUNTINGDON TWP., WESTMORELAND CO., PA.
ENG. DEPT., WESTMORELAND COAL CO. IRWIN, PA.
SCALE: 1" = 100' = 8-3-56