


MAP
of
COAL LANDS

Belonging to the
Estate of
Adam Jacobs, Decd.

Situated at
TROYTOWN
FAYETTE CO. PA.

Surveyed
Sep. 1886
by
FRANK THOCCAM
Scale 100 ft to 1 inch

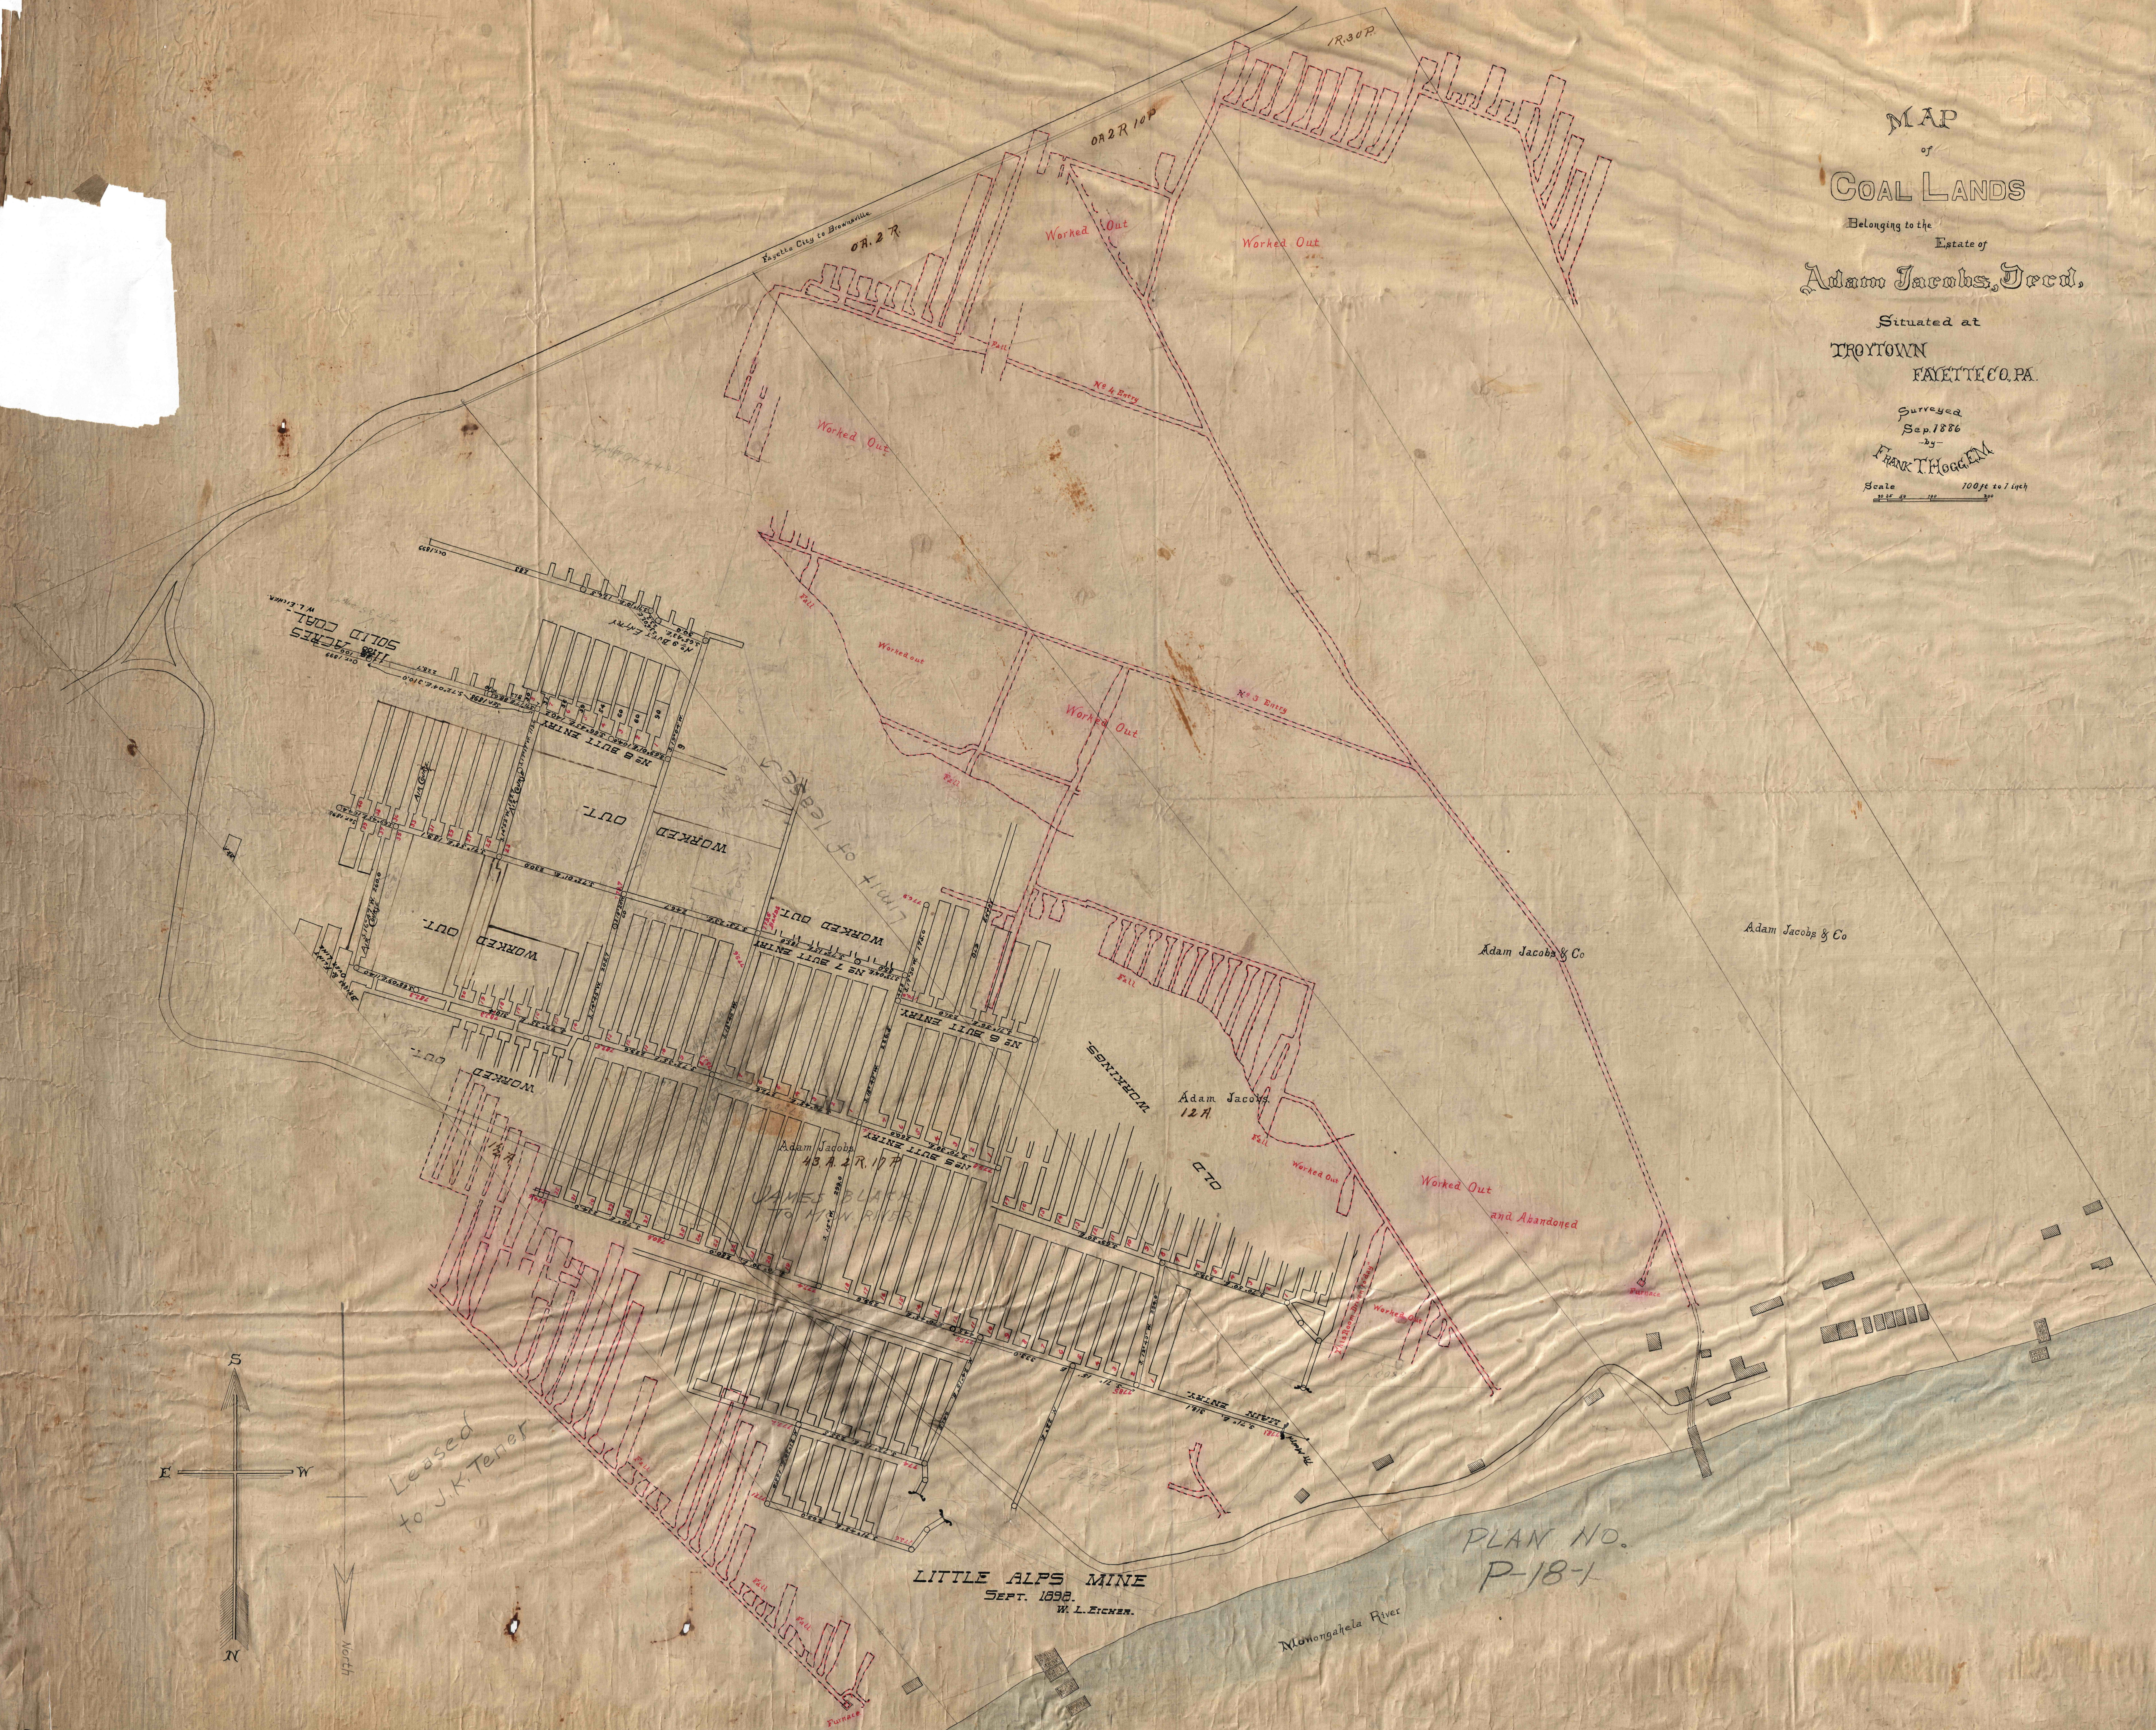


Leased
to J.K. Tener

LITTLE ALPS MINE
SEPT. 1886.
W. L. EICHER.

PLAN NO.
P-18-1

Monongahela River

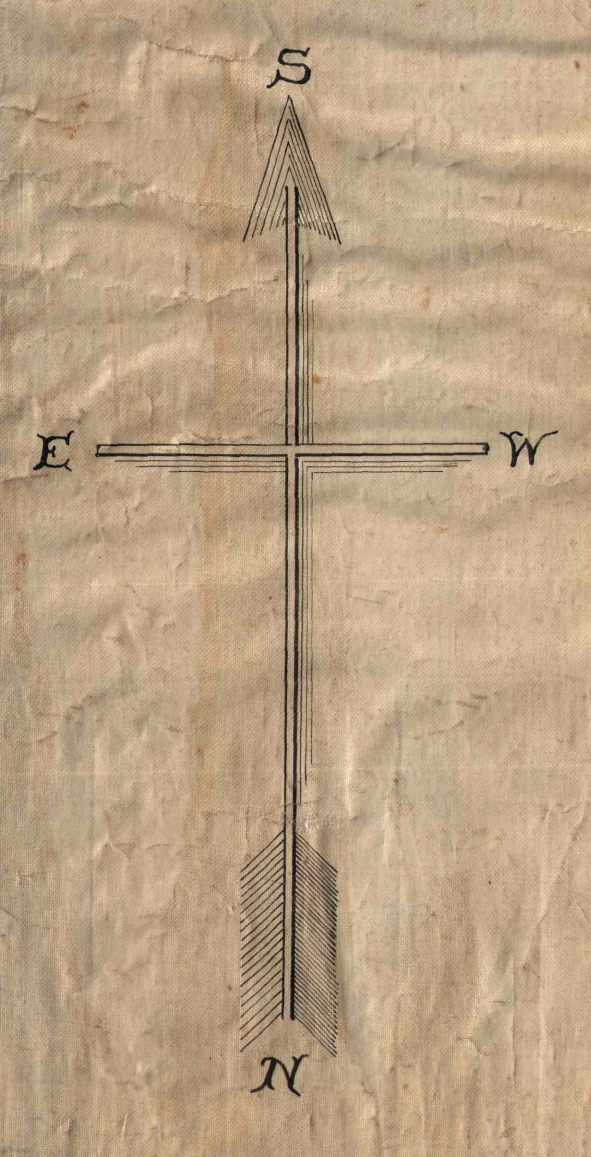

P-18-1