


Thomas Irwin's Land

Penn Gas Coal Co.

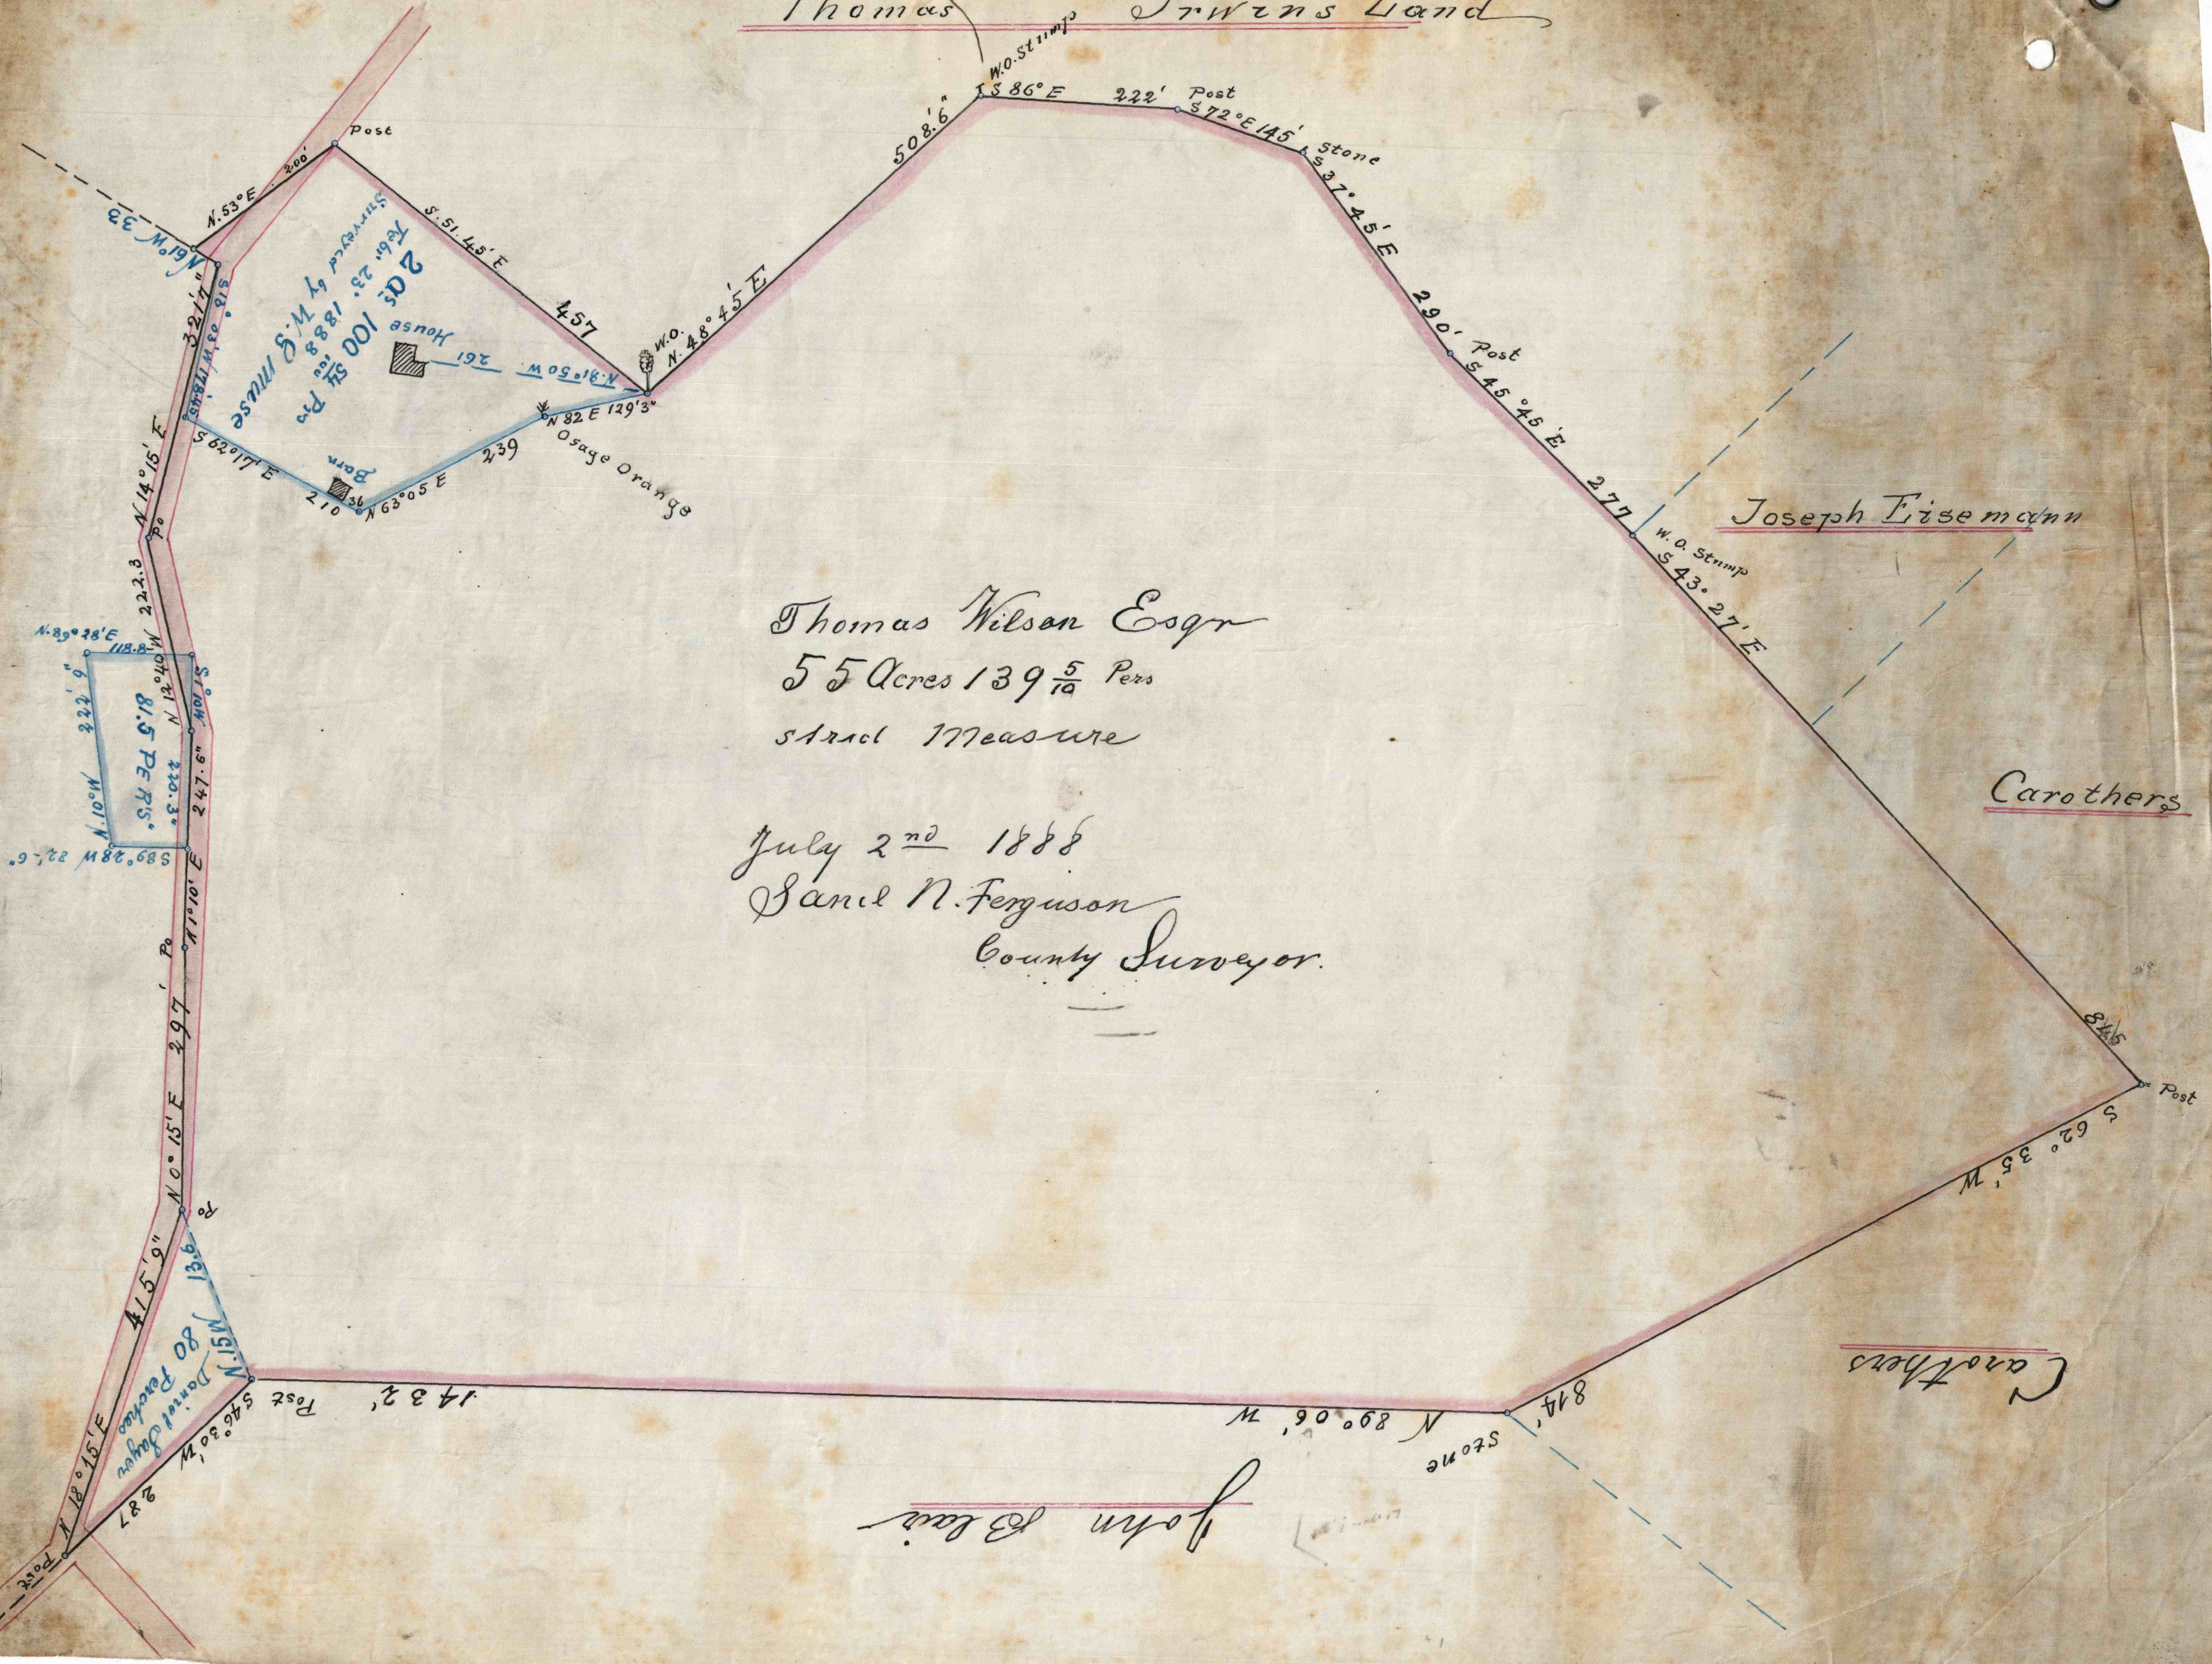

Thomas Wilson Esqr
55 Acres 139 ⁵/₁₀ Pers
actual measure

July 2nd 1888
Daniel N. Ferguson
County Surveyor.

John Blair