


Map Showing Property
 sold to
 CLIFFORD B. & CHARLES M. TAYLOR
 situate in
 North Huntingdon Township, Westmoreland County,
 Pennsylvania.
 Eng. Dept. Westmoreland Inc. Madison, W. Va.
 1" = 100' Oct. 9, 1958

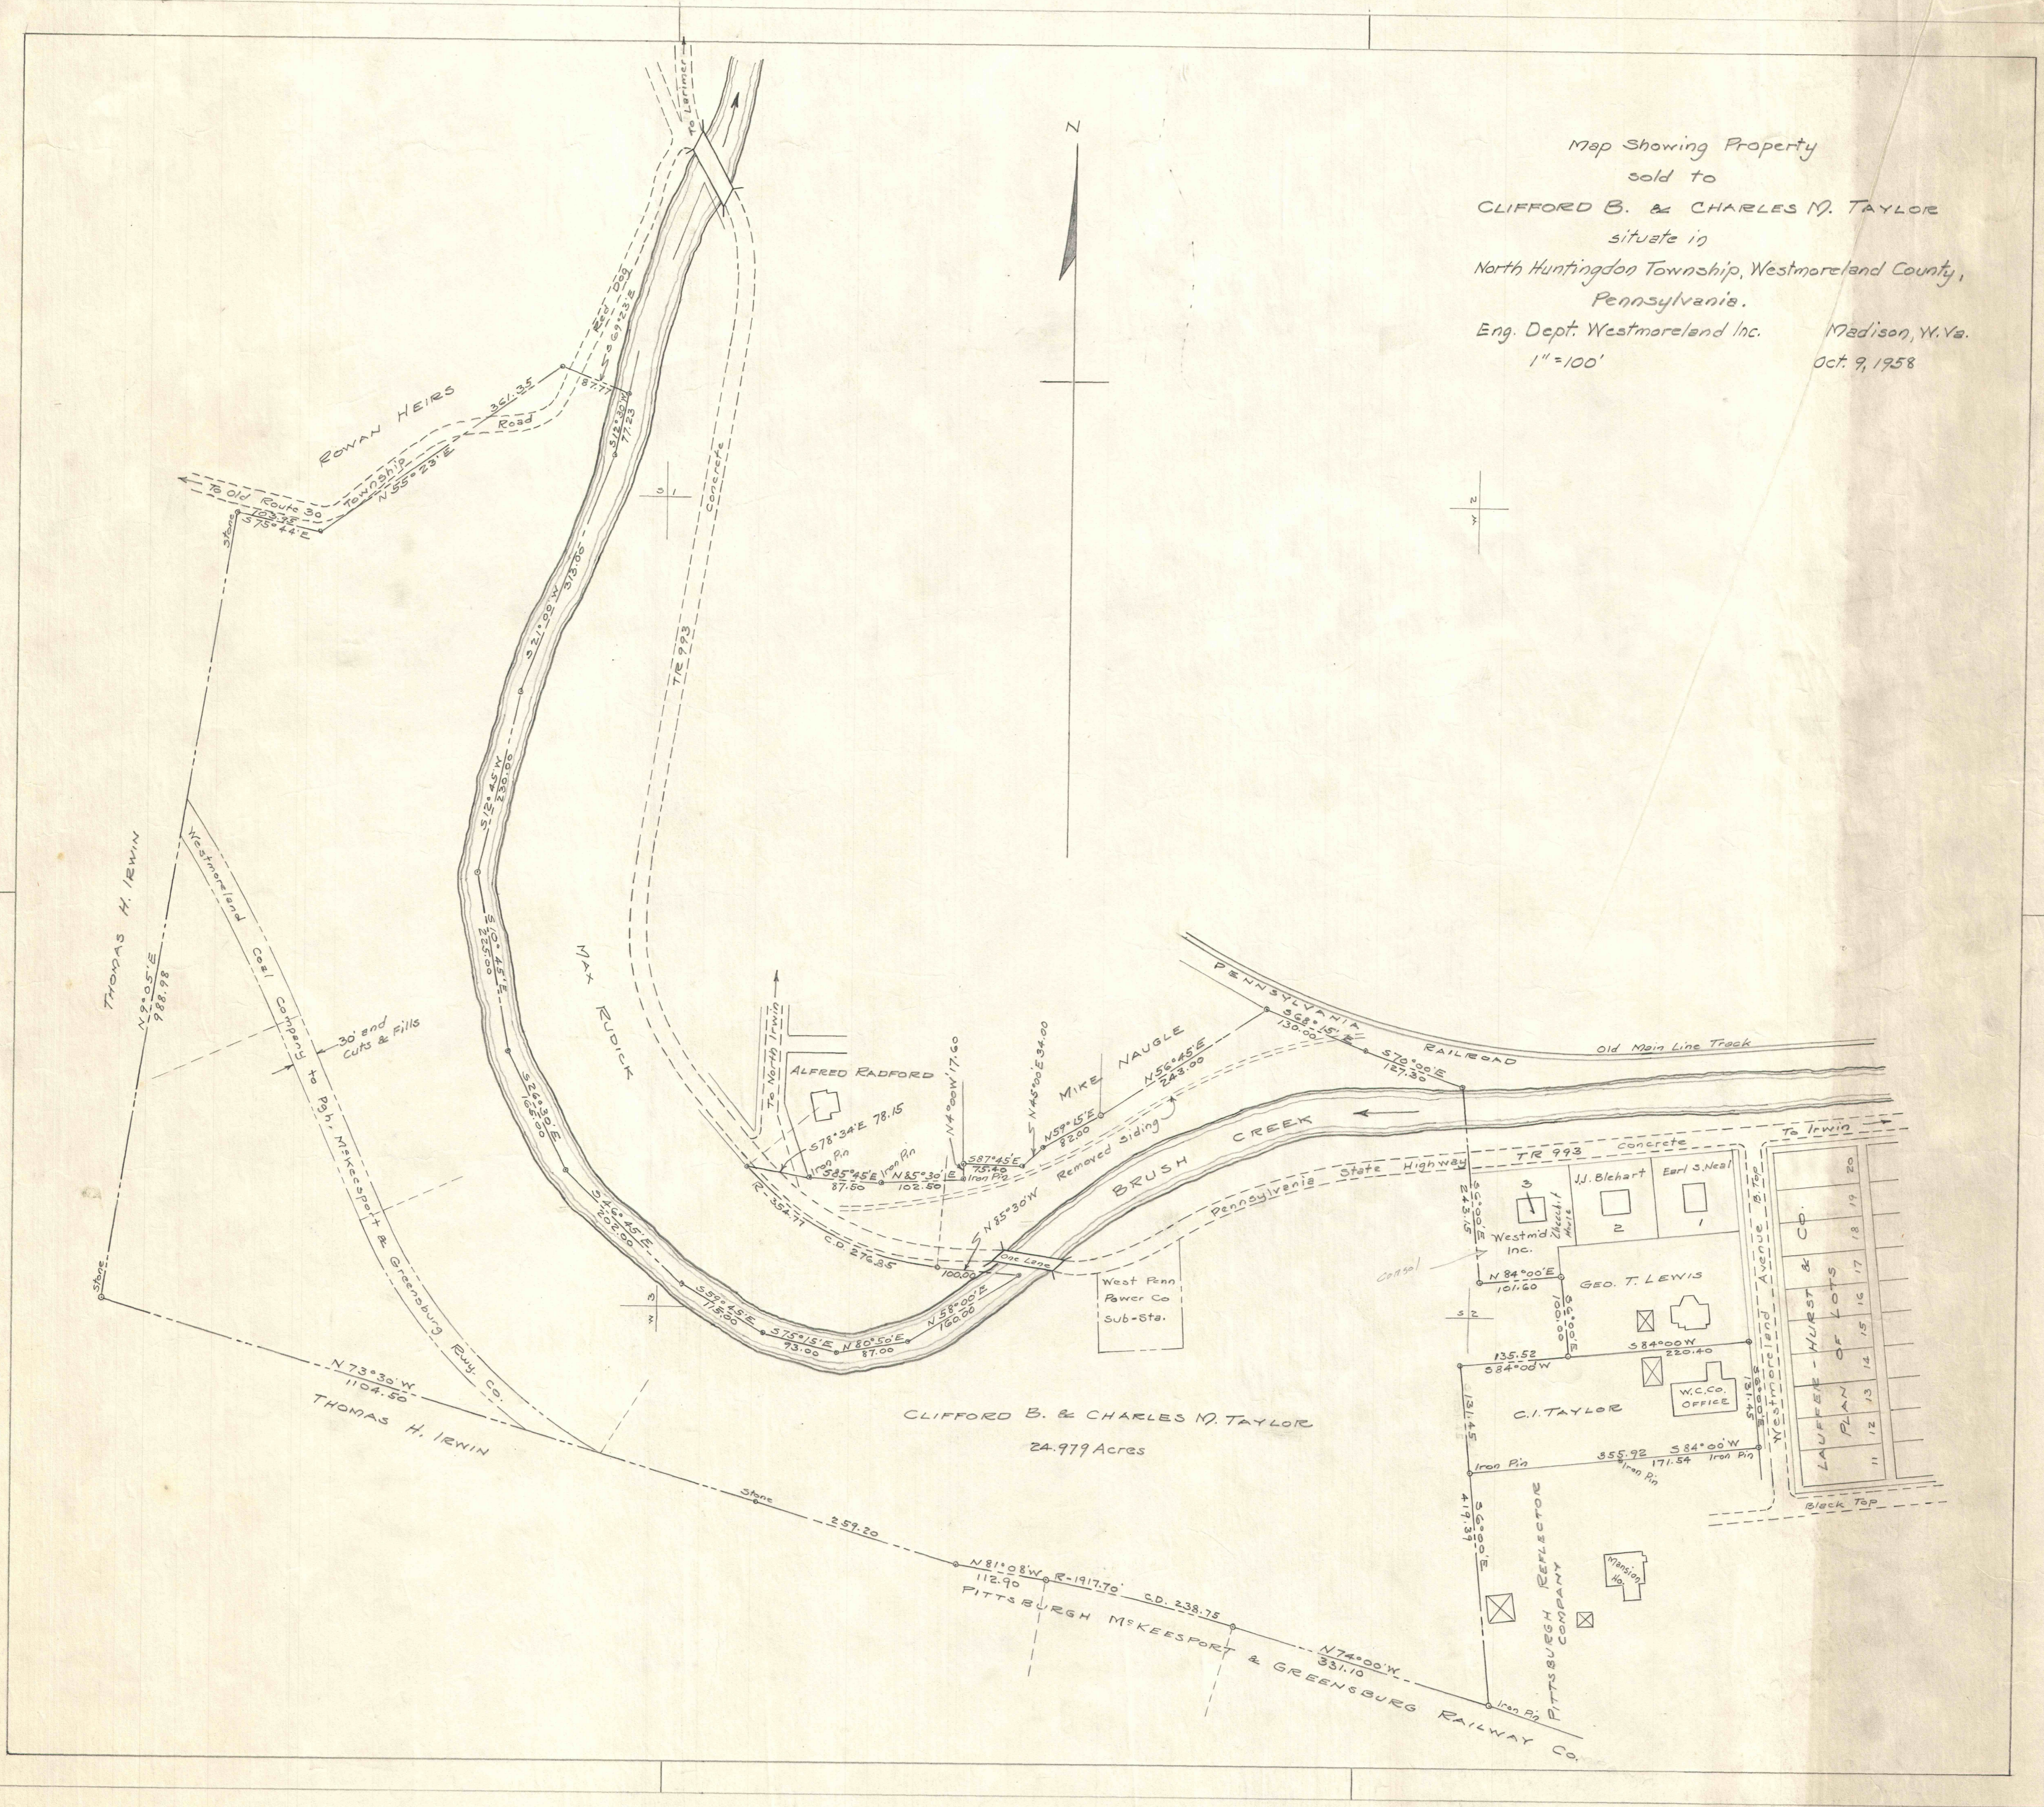

Block Top

11	12	13	14	15	16	17	18	19	20
----	----	----	----	----	----	----	----	----	----