


PLAN
 SHOWING
 SURVEY FOR WATER LINE
 FROM
 BELLE VERNON CO'S WATER LINE
 TO
 OHIO CITY
 SITUATED IN
 ROSTRAVER TWP. WESTMORELAND CO. PENNA.
 SCALE 1"=100'
 AUG. 2, 1901.

Engineering Department
 Pittsburg Coal Co

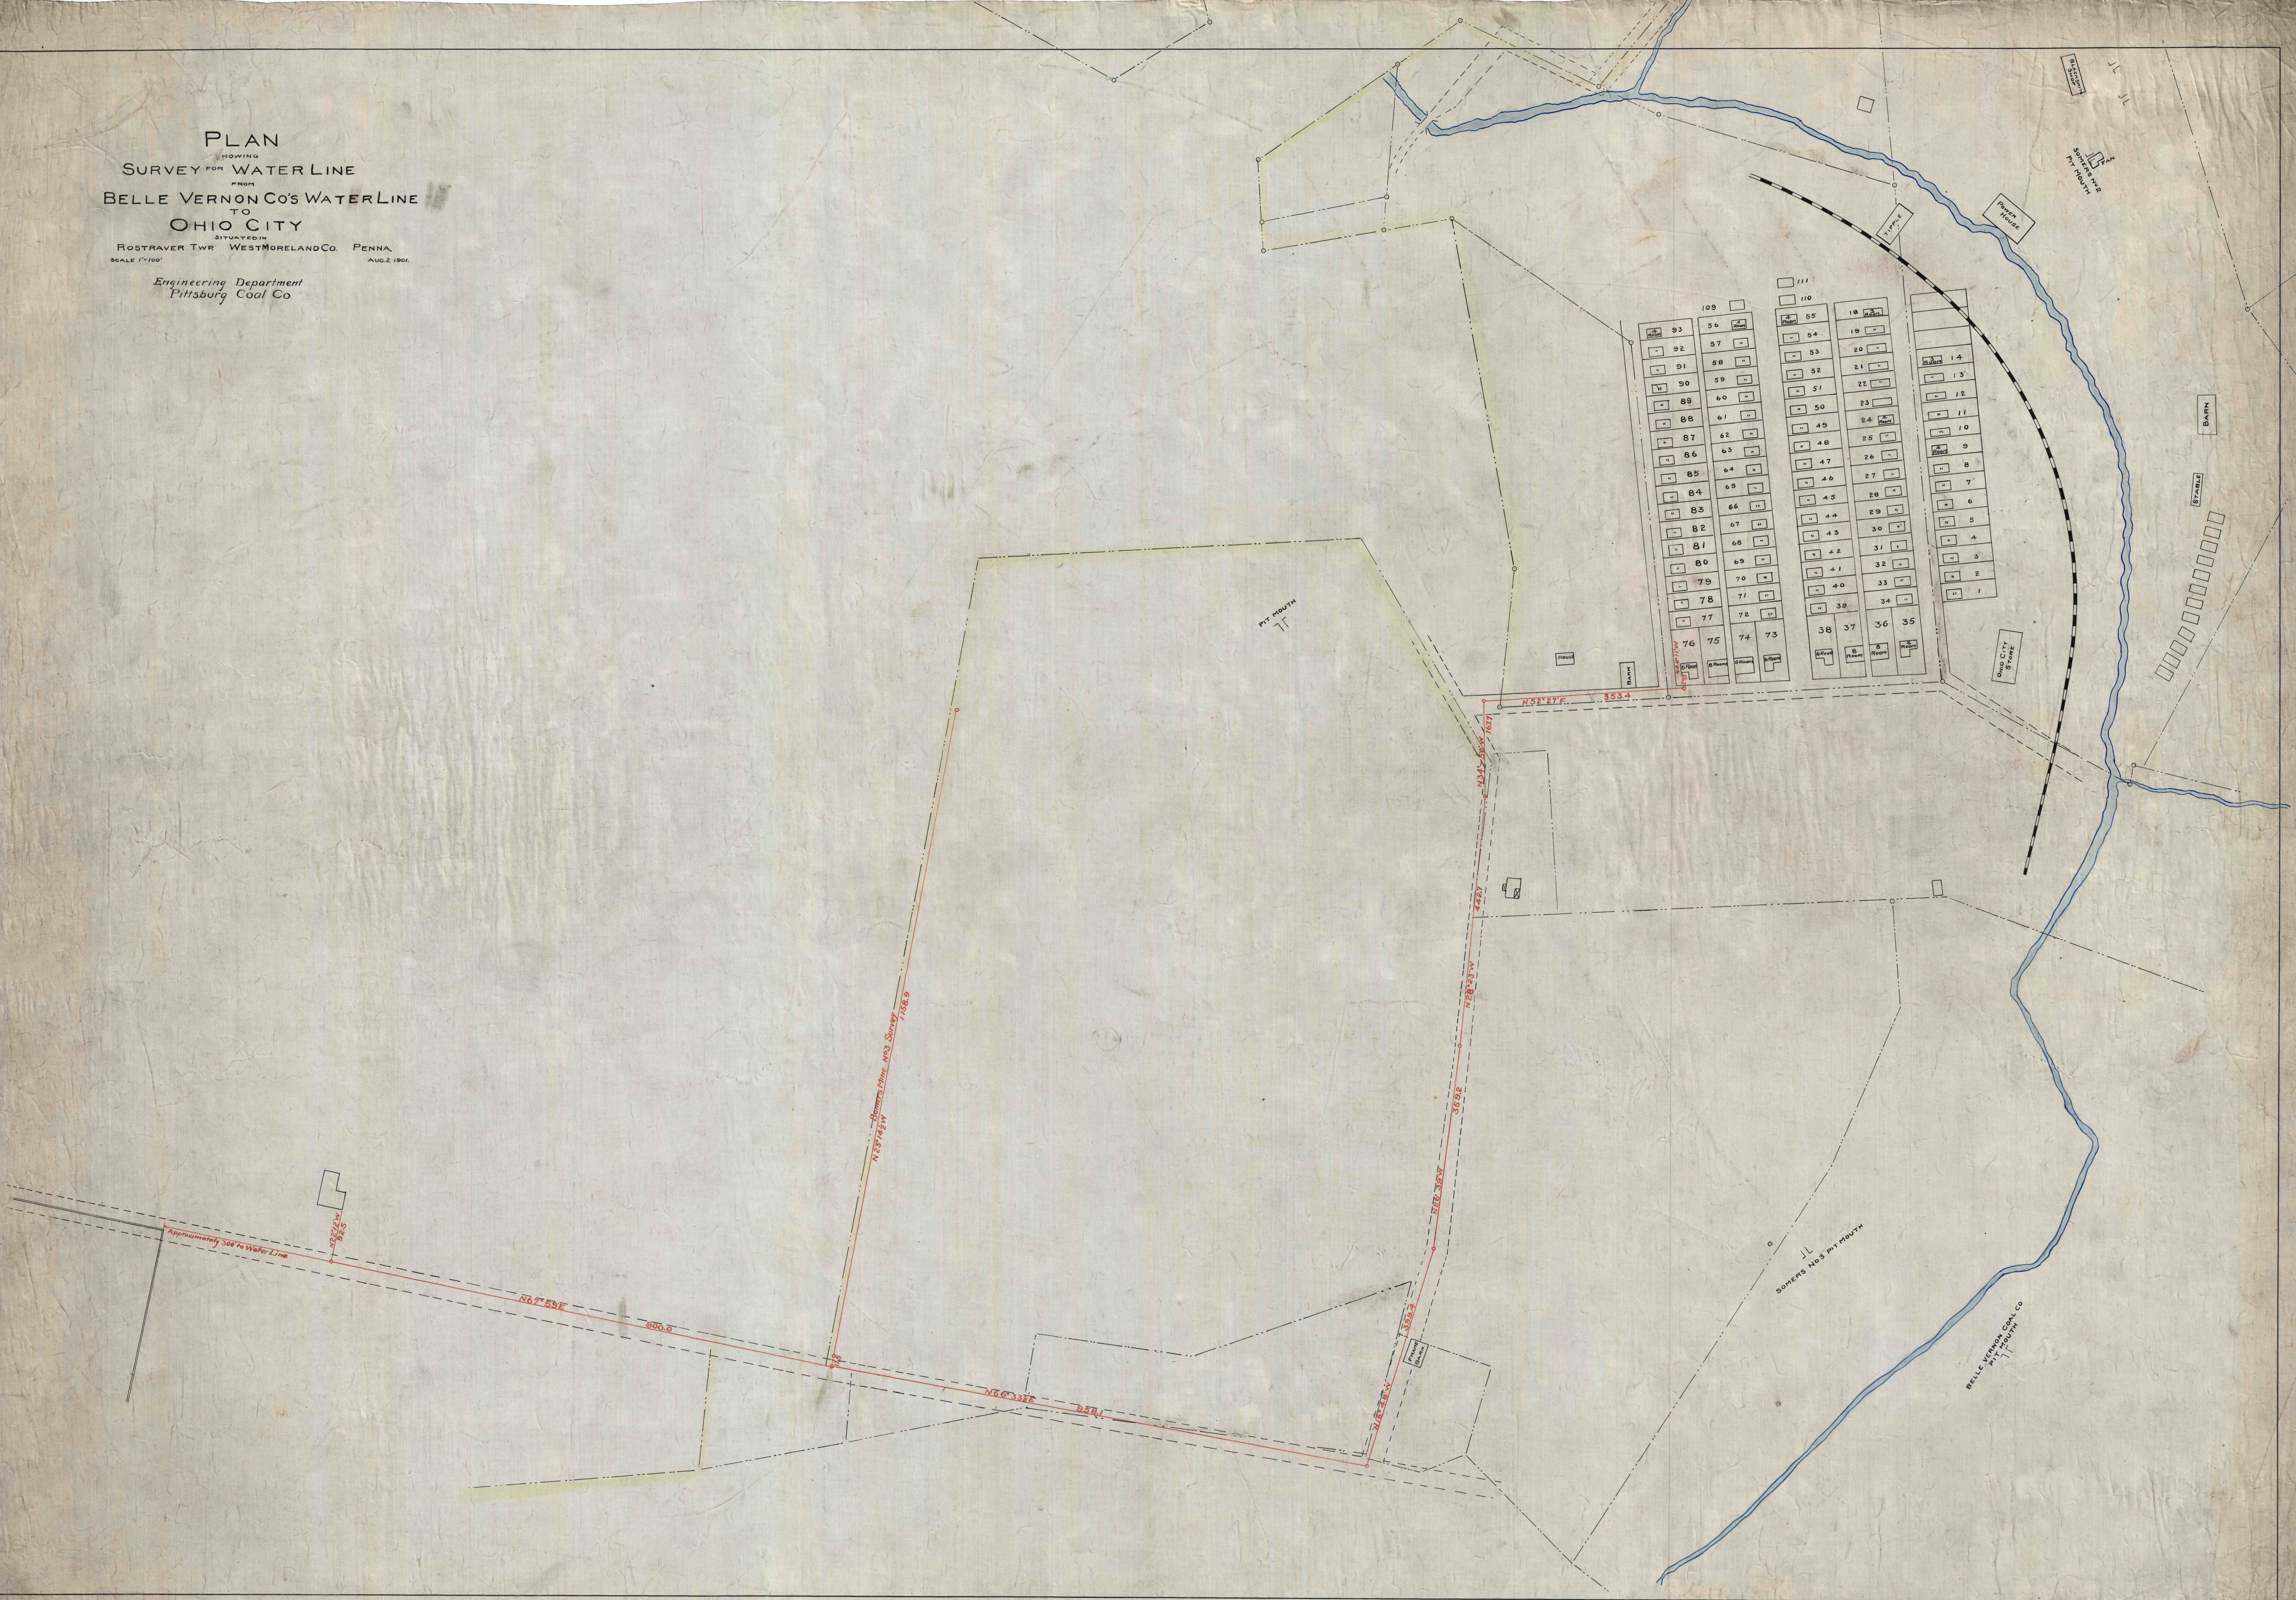

BELLE VERNON CO.
 PIT. NORTH

SOMERS 103 PIT. NORTH

OHIO CITY
 STONE

BARN
 STABLE

PAPER HOUSE

SOMEONE'S
 PIT. NORTH

PIT. NORTH