



CROSS SECTION.


SKETCH SHOWING LOCATION

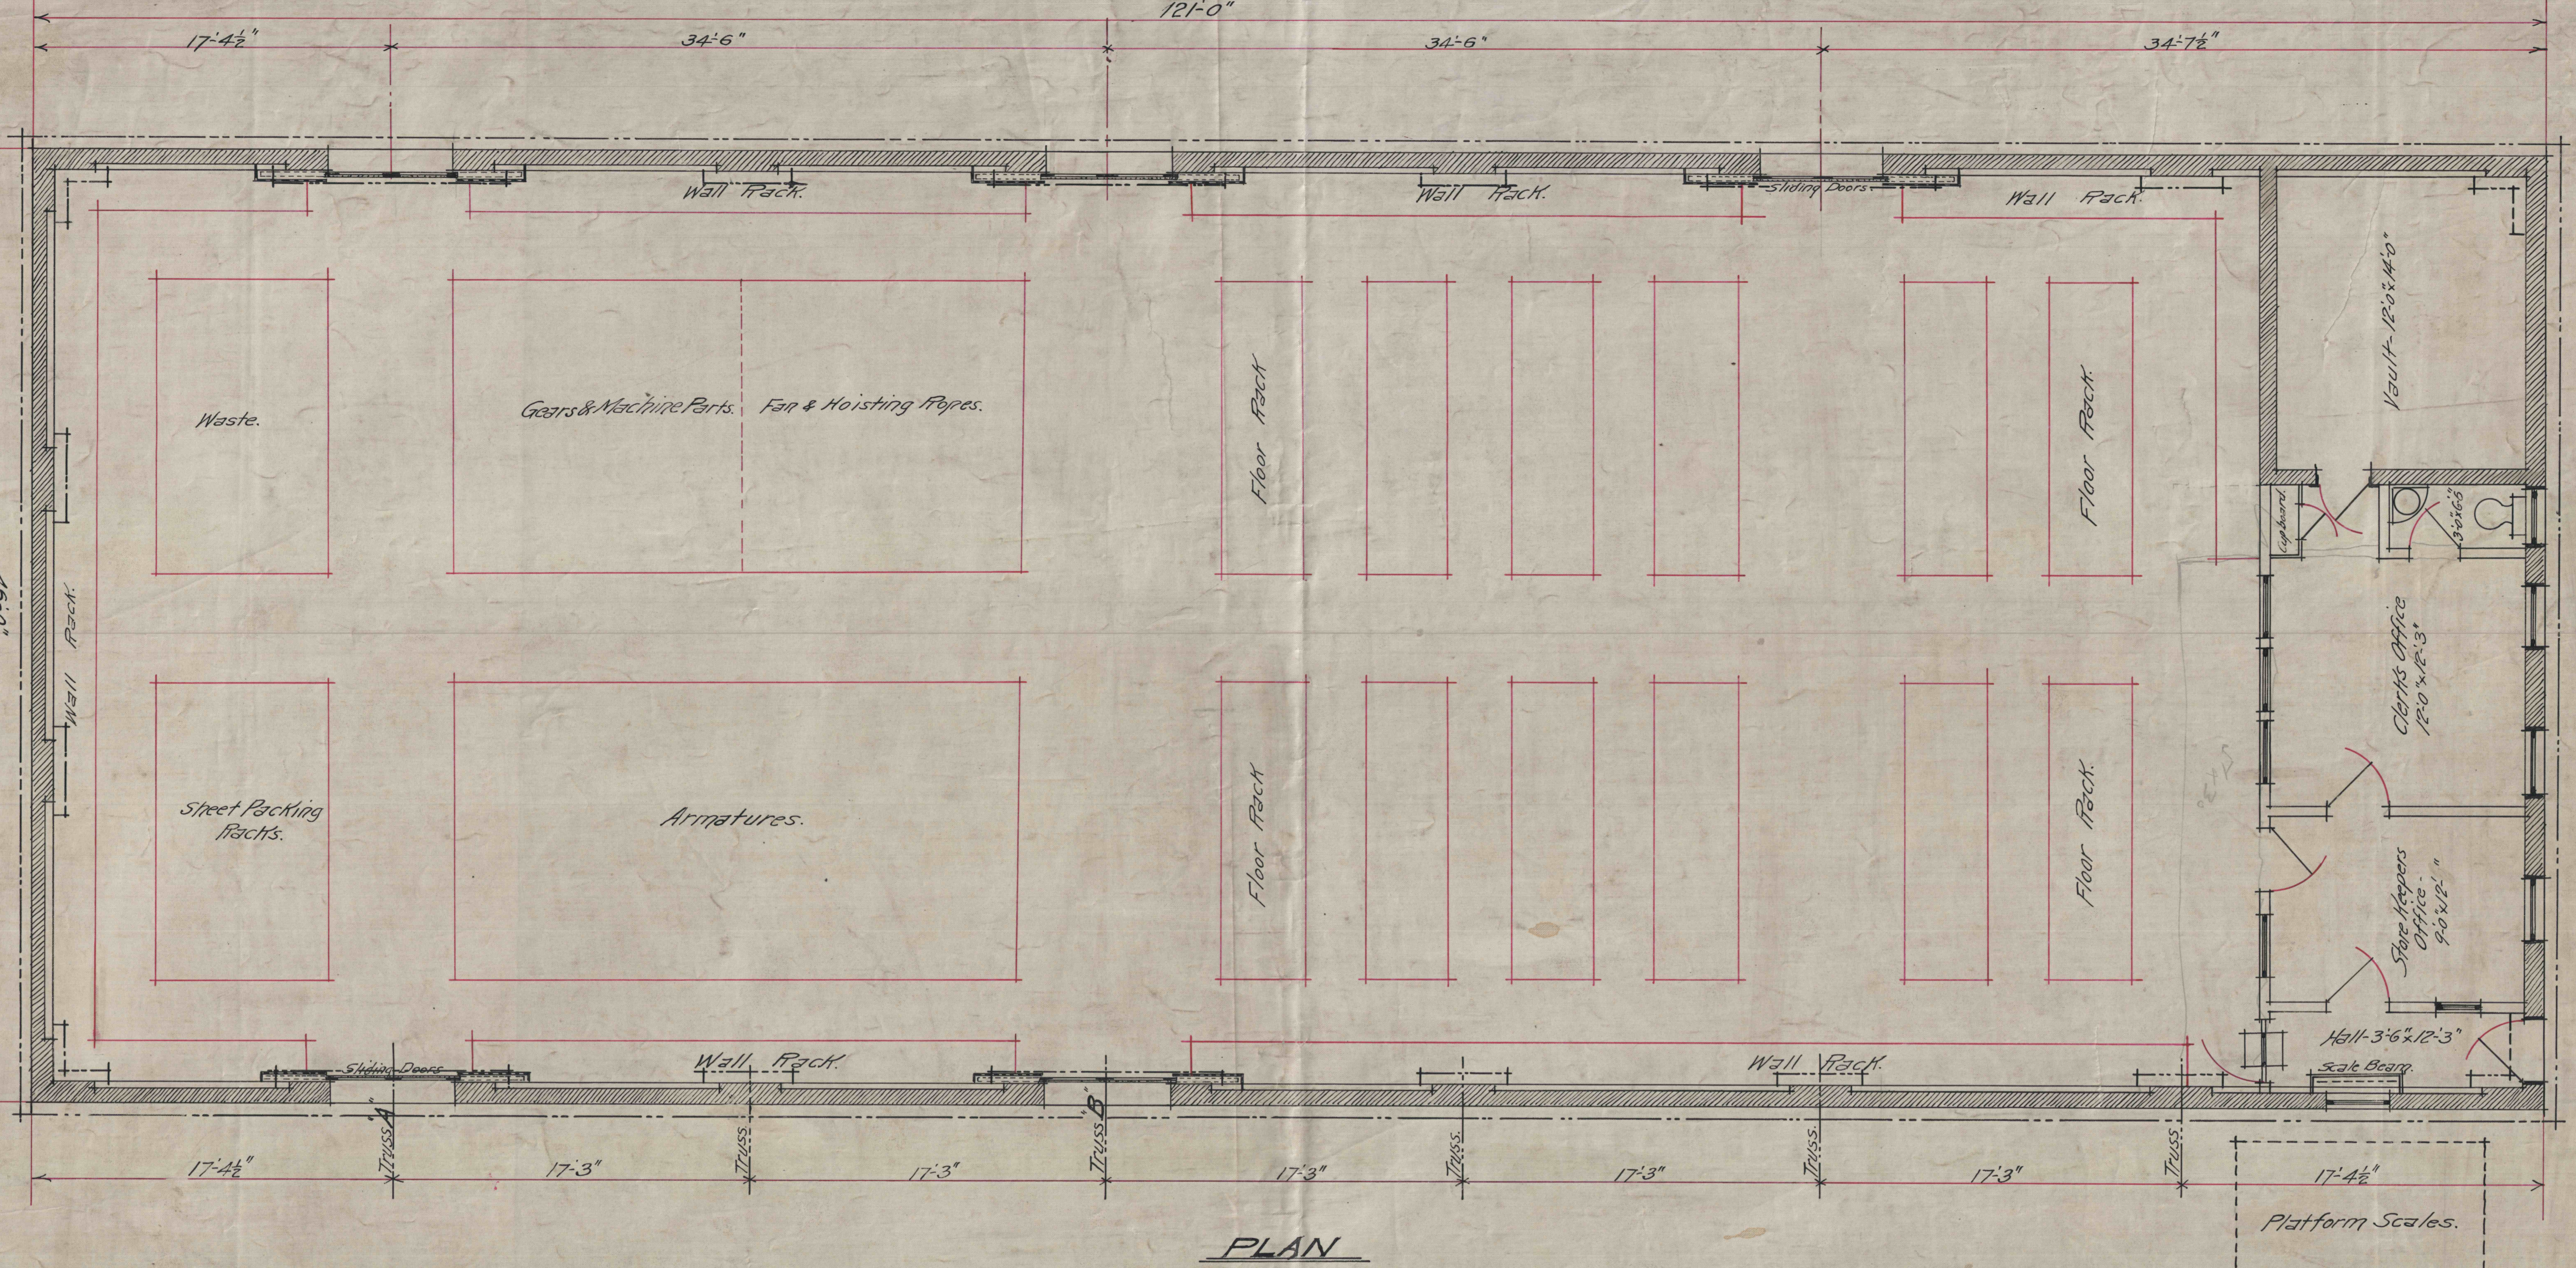

1-G-13

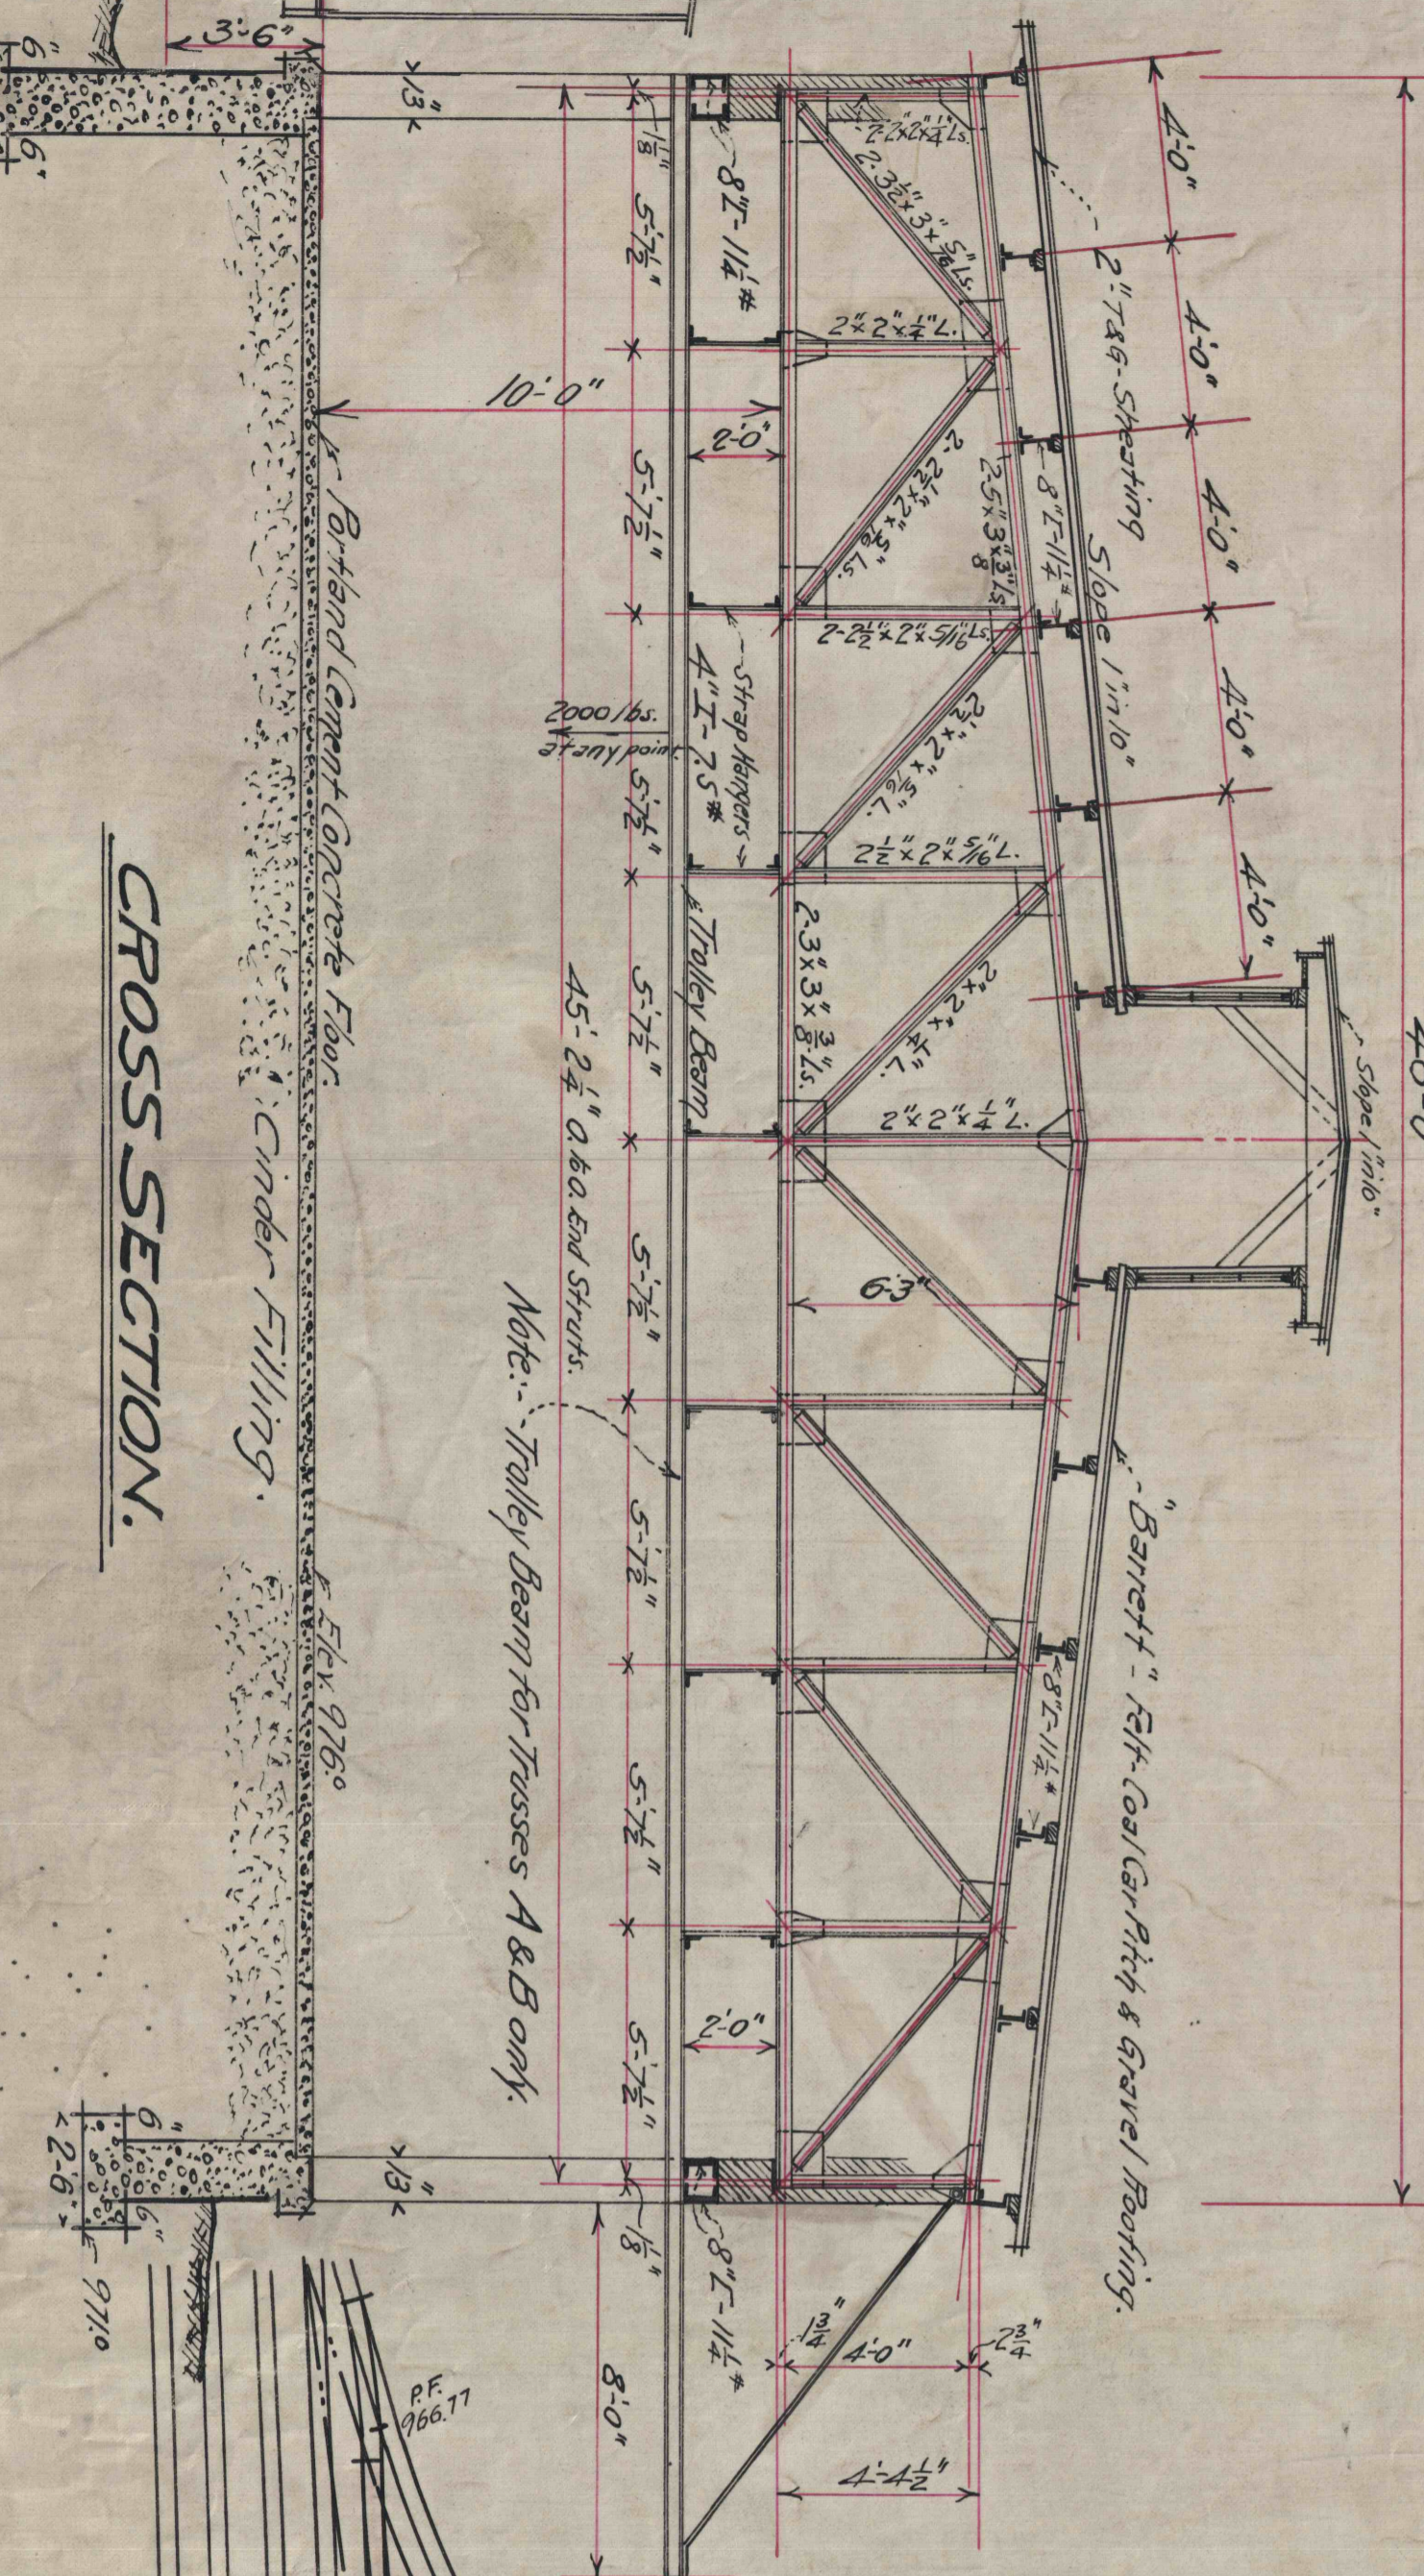


PLAN

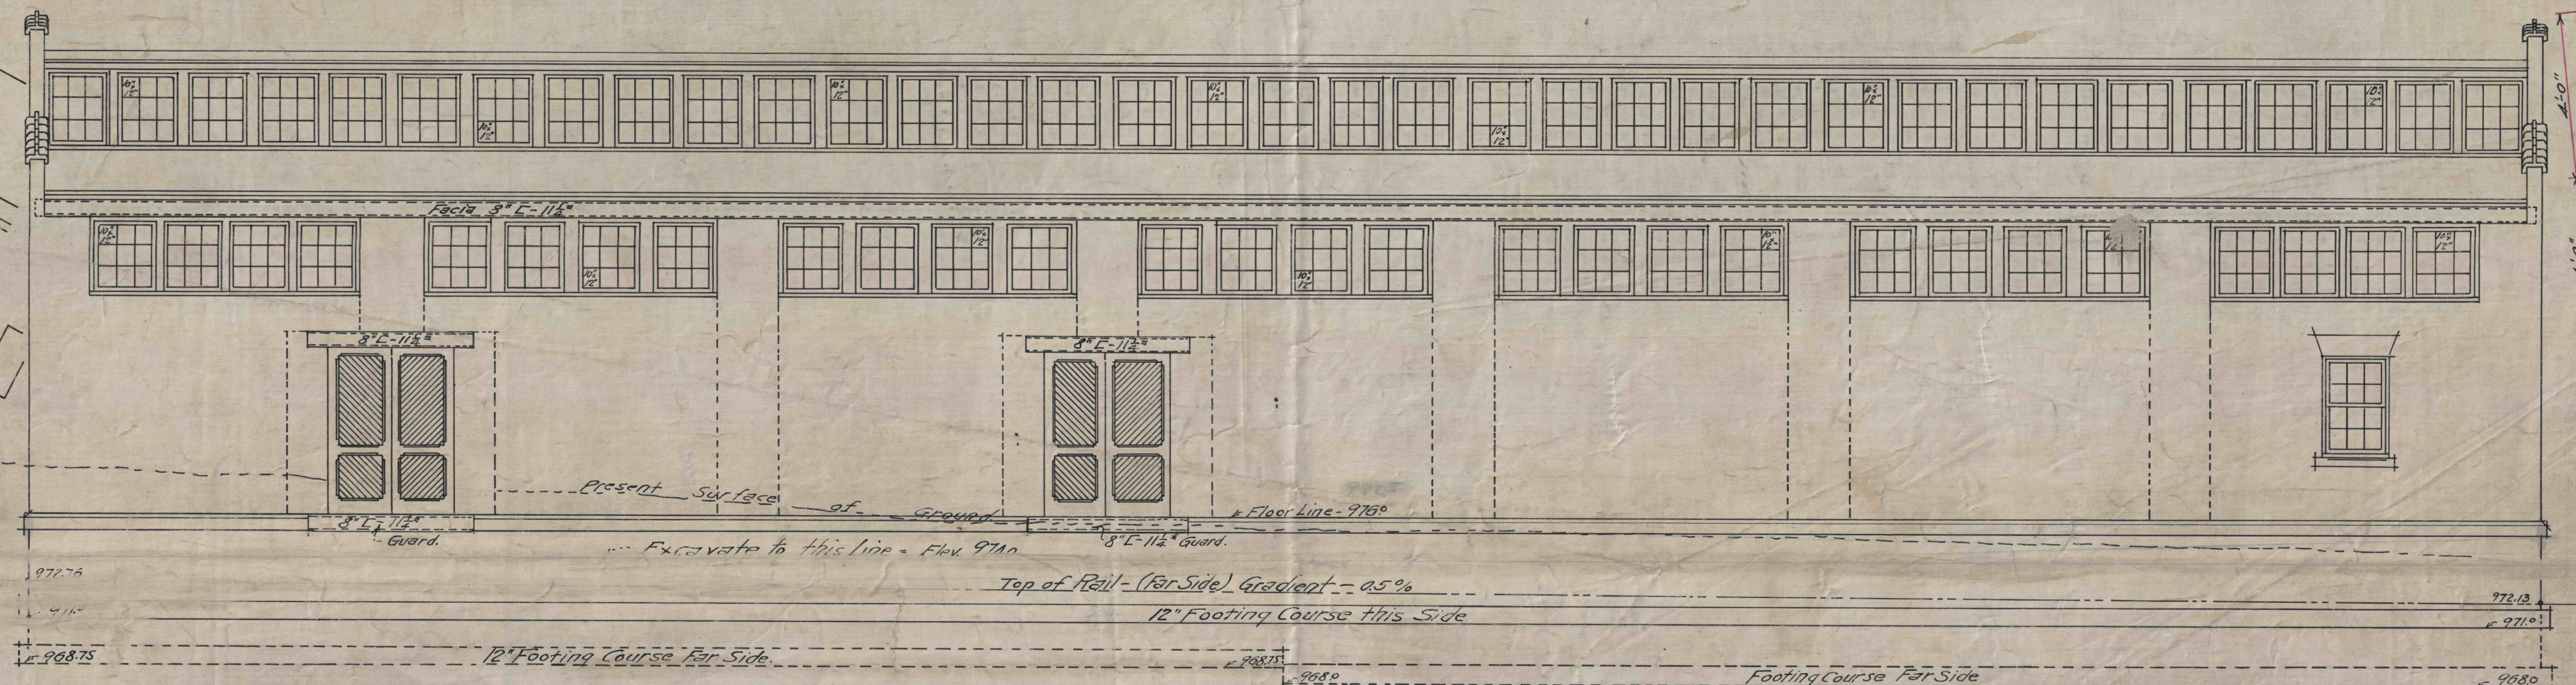


SIDE ELEVATION.

ELLSWORTH COLLIERIES CO.  
Plan for Proposed Supply House at  
ELLSWORTH.  
Scale 3/8\"/>

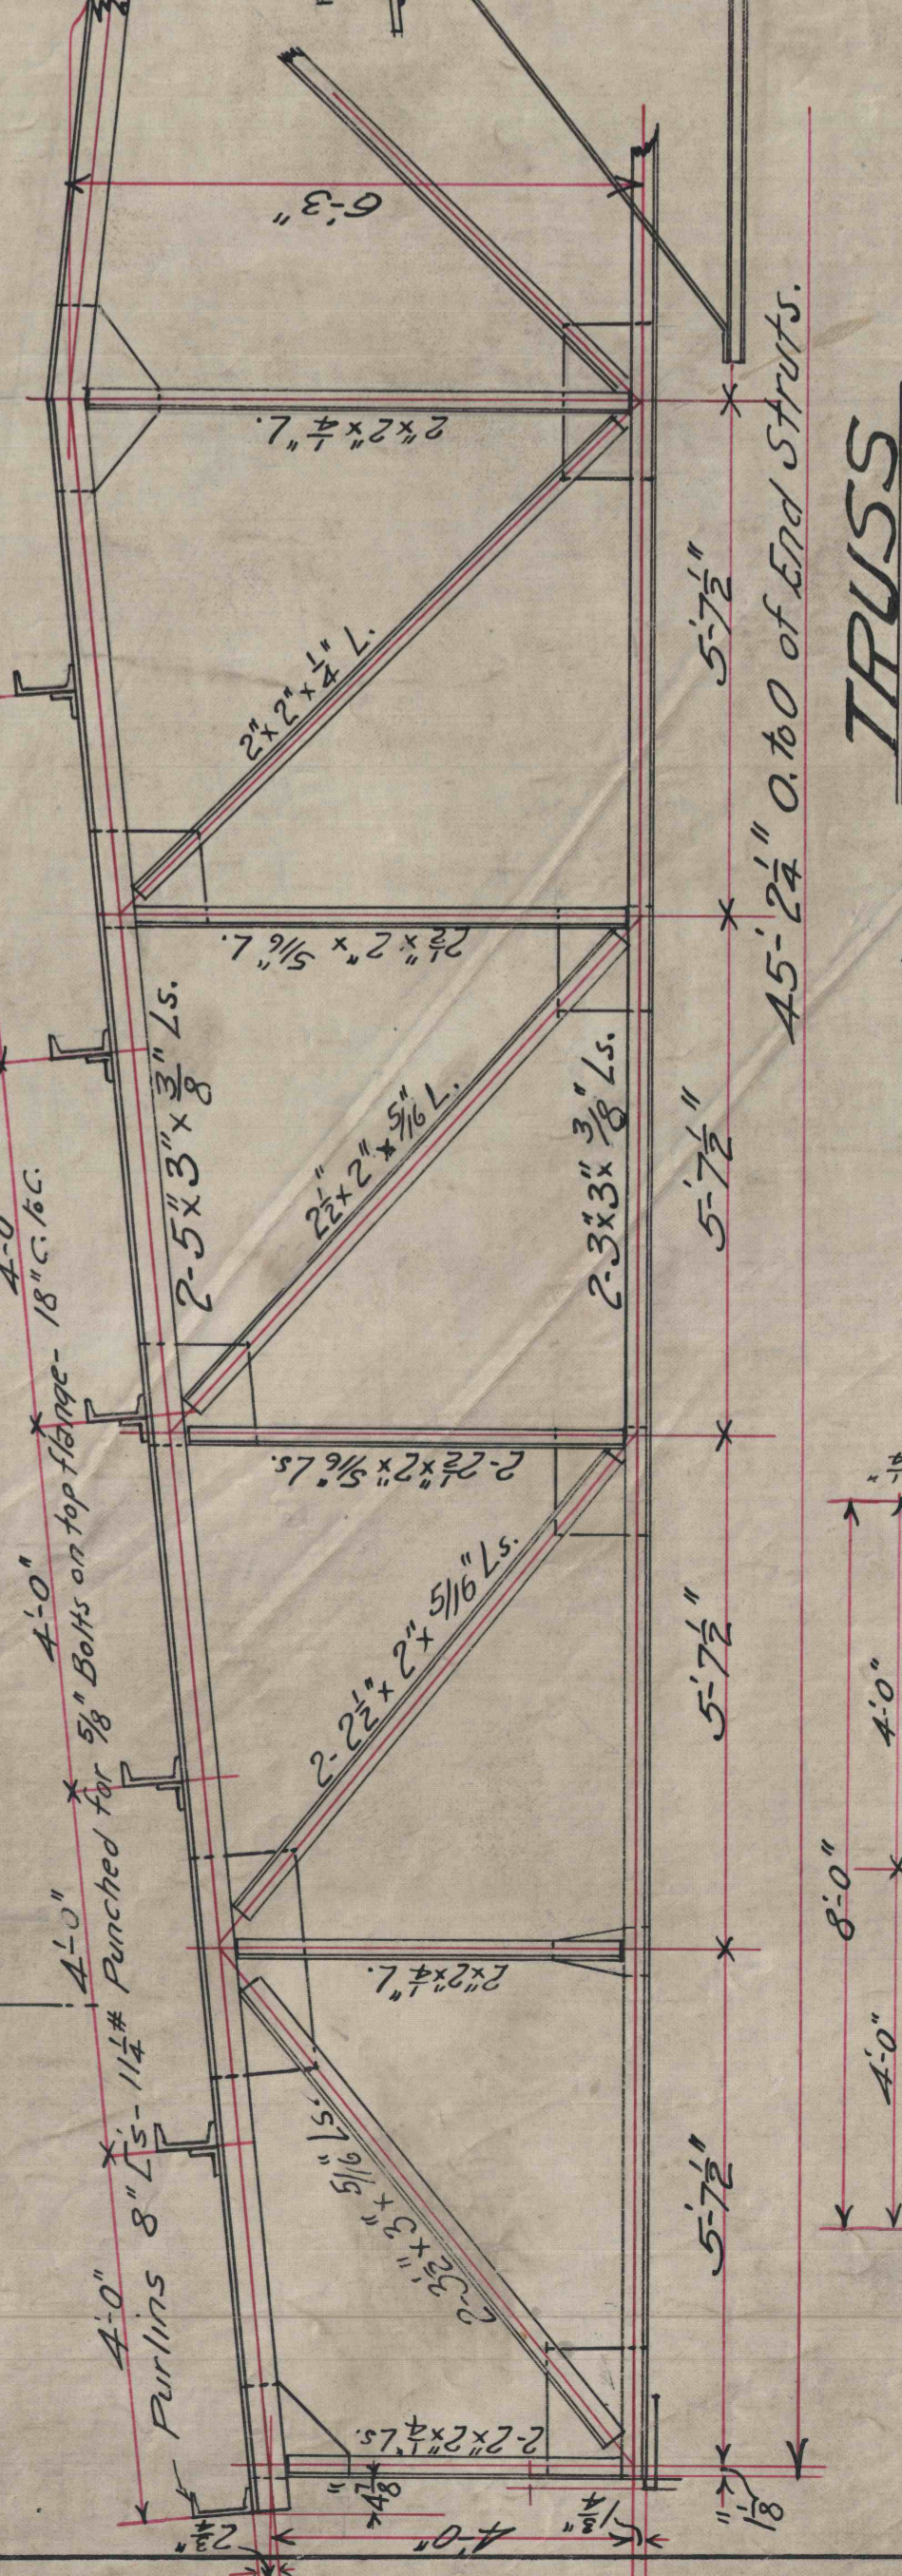

TRUSS  
Note: Supply Purlin Beams supported by String  
Members for Trusses A & B (See Cross Section)

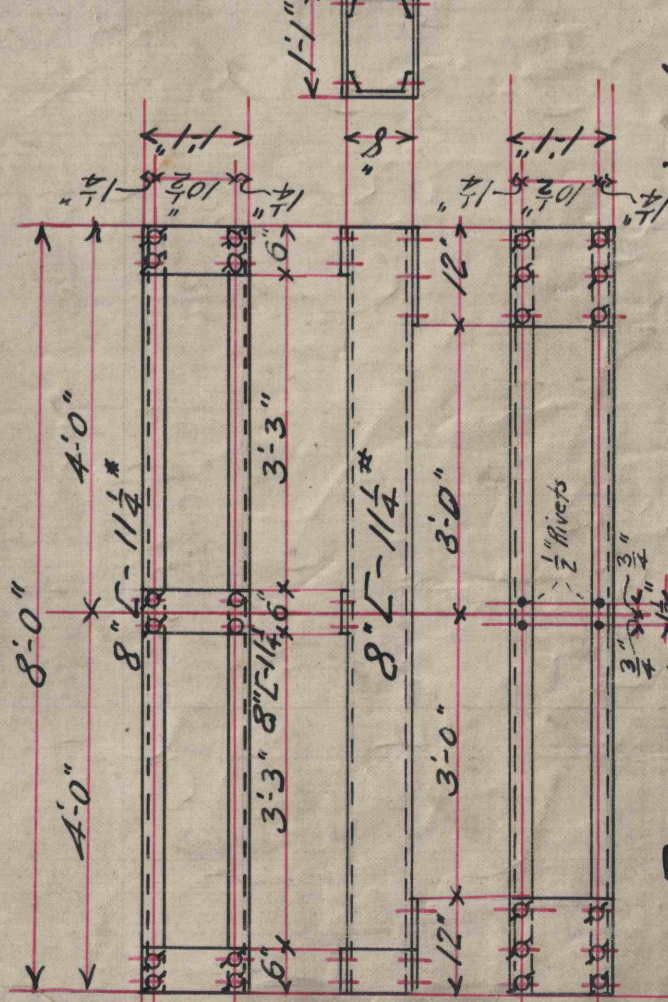

DOOR LINTEL - 5\"/>