


AVONMORE FIELD

INDIANA CO. PROPERTY MAP SHOWING DIAMOND DRILL HOLE LOCATIONS

056

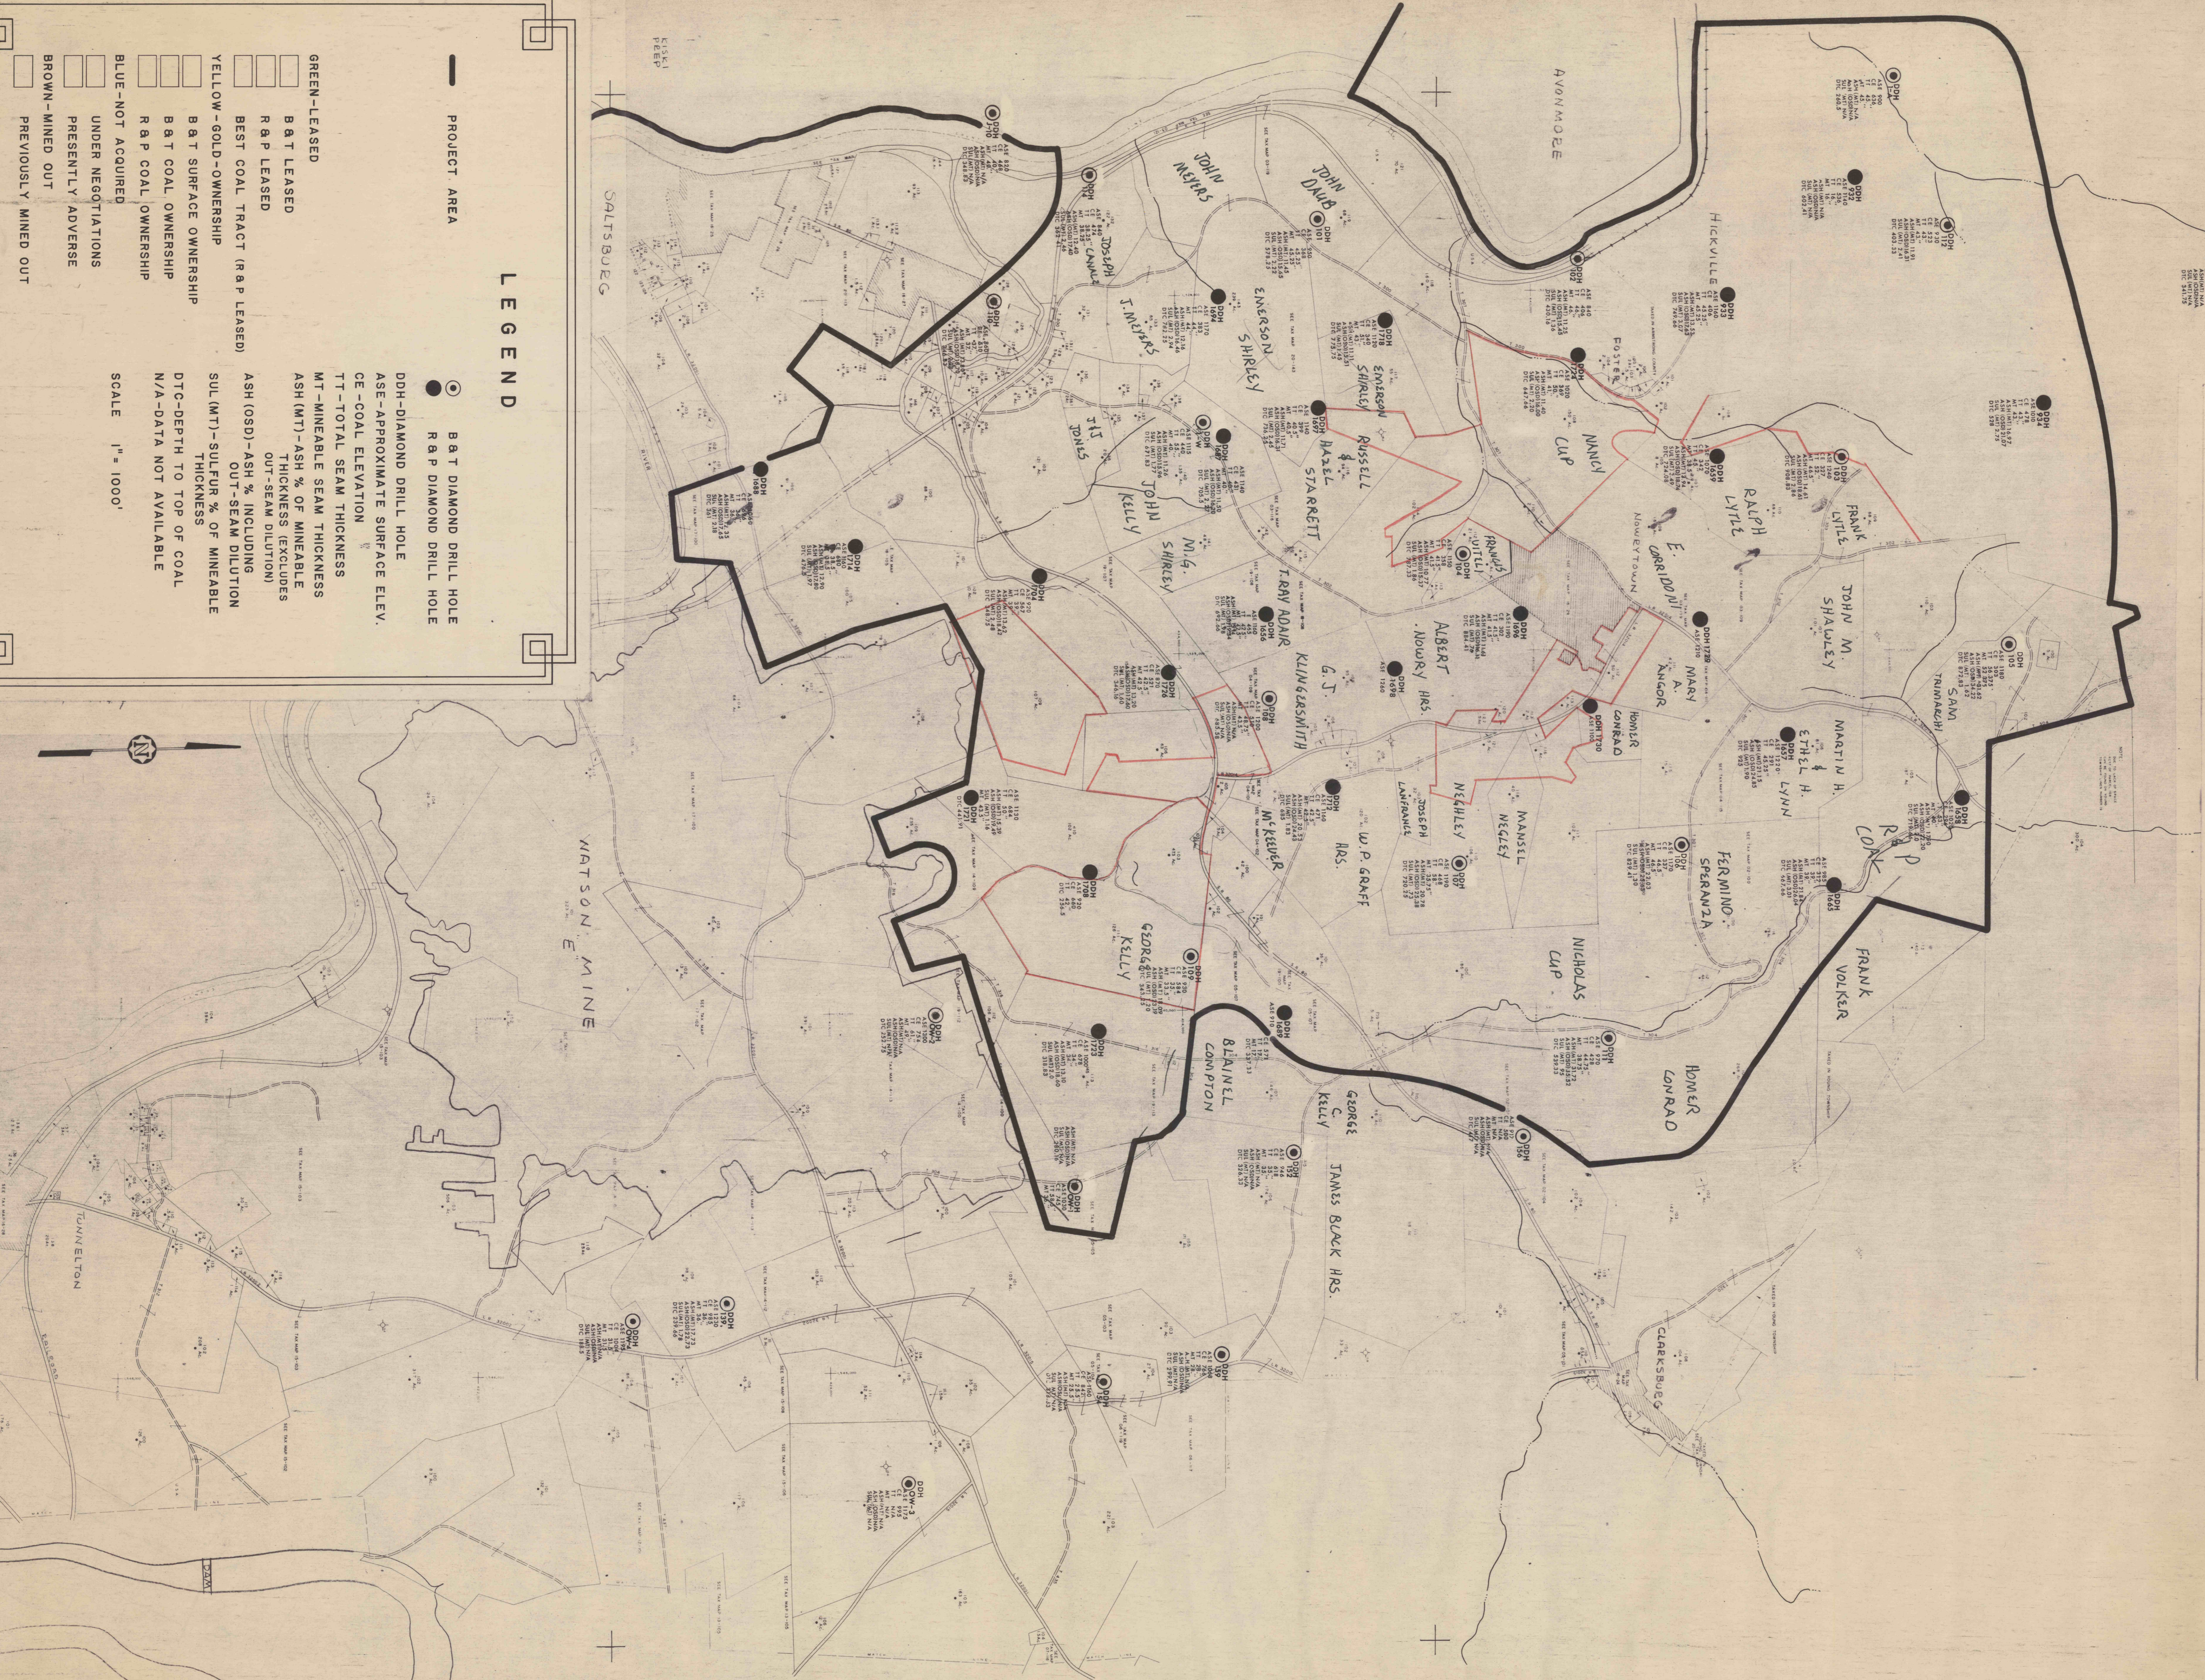

LEGEND

- PROJECT AREA
 - B&T DIAMOND DRILL HOLE
 - R&P DIAMOND DRILL HOLE
 - DDH-DIAMOND DRILL HOLE
 - ASE-APPROXIMATE SURFACE ELEV.
 - CE-COAL ELEVATION
 - TT-TOTAL SEAM THICKNESS
 - MT-MINEABLE SEAM THICKNESS
 - ASH (MT)-ASH % OF MINEABLE THICKNESS (EXCLUDES OUT-SEAM DILUTION)
 - ASH (OSD)-ASH % INCLUDING OUT-SEAM DILUTION
 - SUL (MT)-SULFUR % OF MINEABLE THICKNESS
 - DTC-DEPTH TO TOP OF COAL
 - N/A-DATA NOT AVAILABLE
 - SCALE 1" = 1000'
-
- GREEN-LEASED
 - B&T LEASED
 - R&P LEASED
 - BEST COAL TRACT (R&P LEASED)
 - YELLOW-GOLD-OWNERSHIP
 - B&T SURFACE OWNERSHIP
 - B&T COAL OWNERSHIP
 - R&P COAL OWNERSHIP
 - BLUE-NOT ACQUIRED
 - UNDER NEGOTIATIONS
 - PRESENTLY ADVERSE
 - BROWN-MINED OUT
 - PREVIOUSLY MINED OUT